


OFNASTÆRÐIR		
NR.	GERÐ	KCAL H
1	G720/1500	1550
2	EK720/1300	945
3	EK720/1500	1091
4	EK720/1200	873
5	TK3-220/2400	1675
6	EK720/1500	1091
7	DK910/500	738
8	DK910/500	738
9	G720/1600	1653
10	TK3-320/3100	2939
11	ER320/500	115
12	DR910/500	495

13904 kcal/h_A 40°

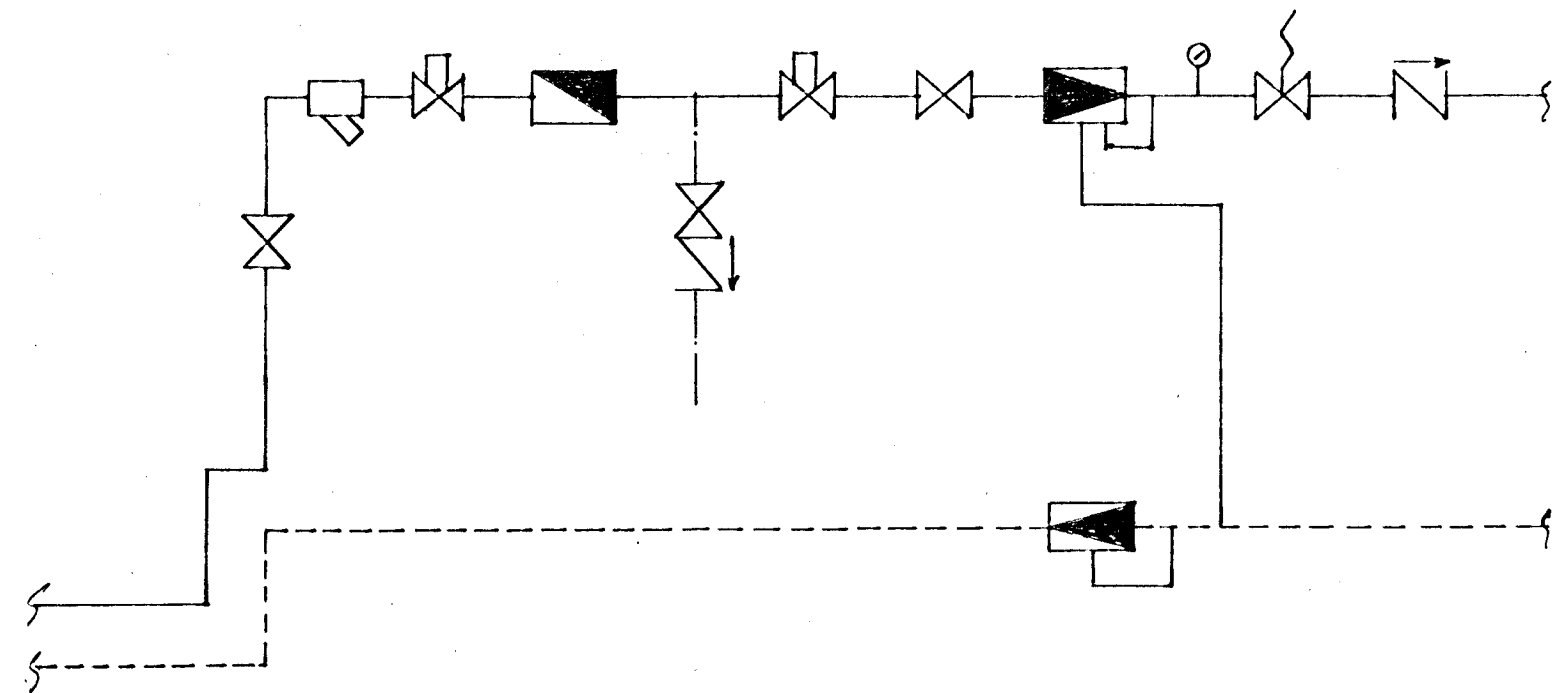


TENGYMYND HITAVETU

- VATNSMÆLIR
- MÓSTÖÐU- OG ÞRÝSTIJAFNARI
- EINSTREYMSLOKI
- LOKI
- ÞRÝSTILOKI
- LOFTSKRÚFA
- FRÁSTREYMSLOKI DANFOSS FJVR
- ÞRÝSTIMÆLIR
- TÆMING
- AÐSTREYMSÍPÁ
- FRÁSTREYMSÍPÁ

ALLAR PÍPUR ERU ÚR KOPAR

ALLUR FRÁGANGUR SKAL VERA SAMKVÆMTREGLUGERÐ UM HITALAGNIR Í REYKJAVÍK.

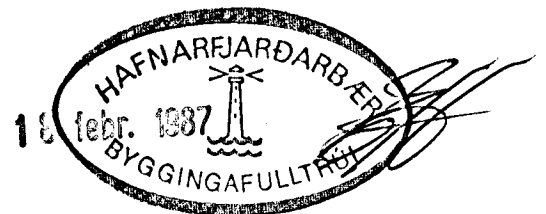

HÚSIÐ: NORÐURVANGUR 2	TEKN. 237
	DREGIÐ
	BLAÐ 2 AF 2
HITALÖGN RÚMMYND	DAGS. 30.11.86
	MÆLIKV. 1:50 <i>Andri Sveinsson</i>