



Samþykkt á fundi byggingar-
nefndarinnar 29. 92
BYGGINGARFRÖM
1982
[Signature]

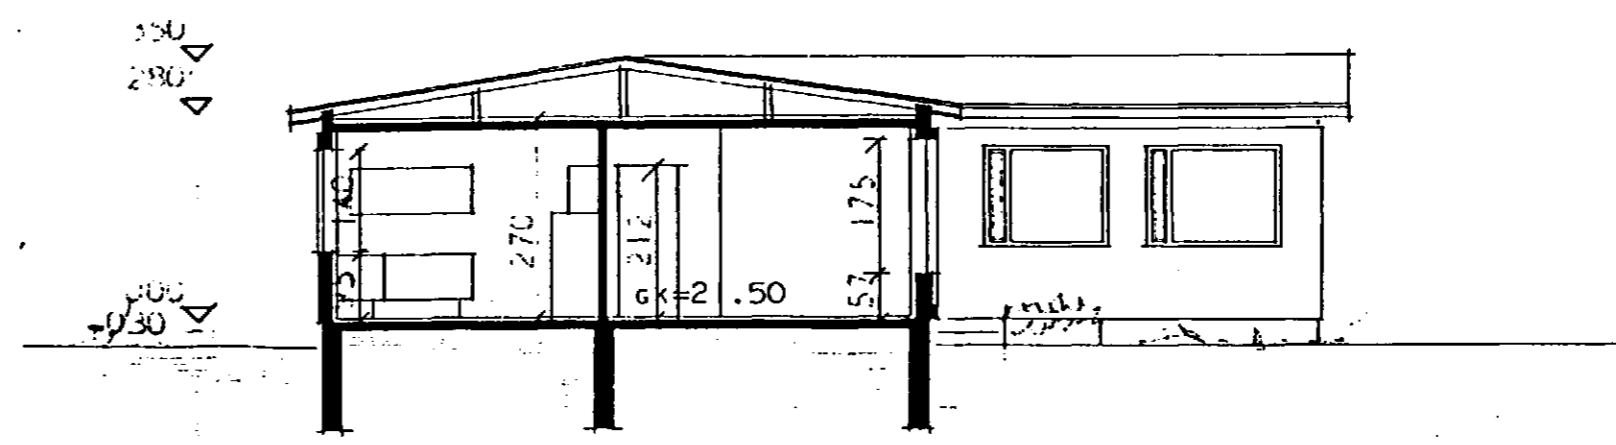

SNEIÐING AA

FLATARMÁL HÚSS BRÚTTÓ 135,08 m²
NETTÓ 120,00 m²

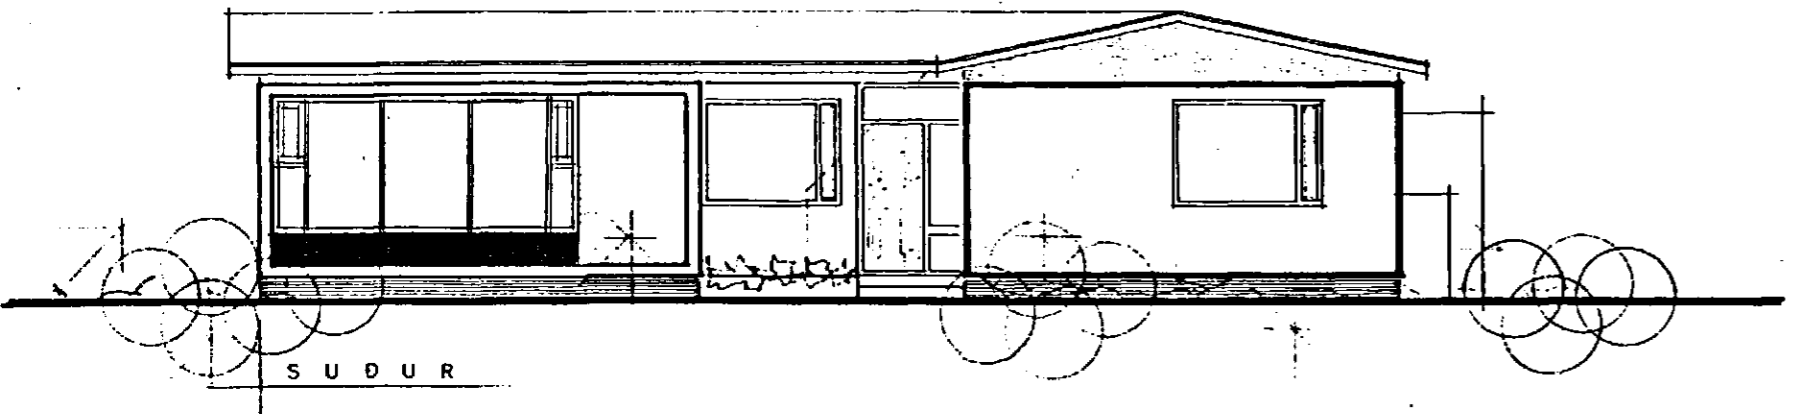