



SNJÓBRÆÐSLA  
 Ø20 PLAST  
 250 mm Á MILLI

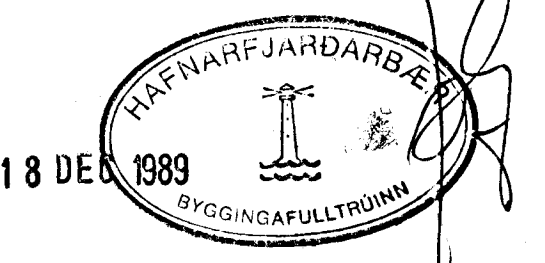

EIRPIPUR  
 M/PLASTKÁP  
 EINANGRÆÐ.

EIRLÖGN  
 ÆINANGRÆÐ  
 ALLIR ÖFNAR  
 MED LÖFTSKR.  
 STILLITÉ OG  
 HITASTYRÐUM LOKA.

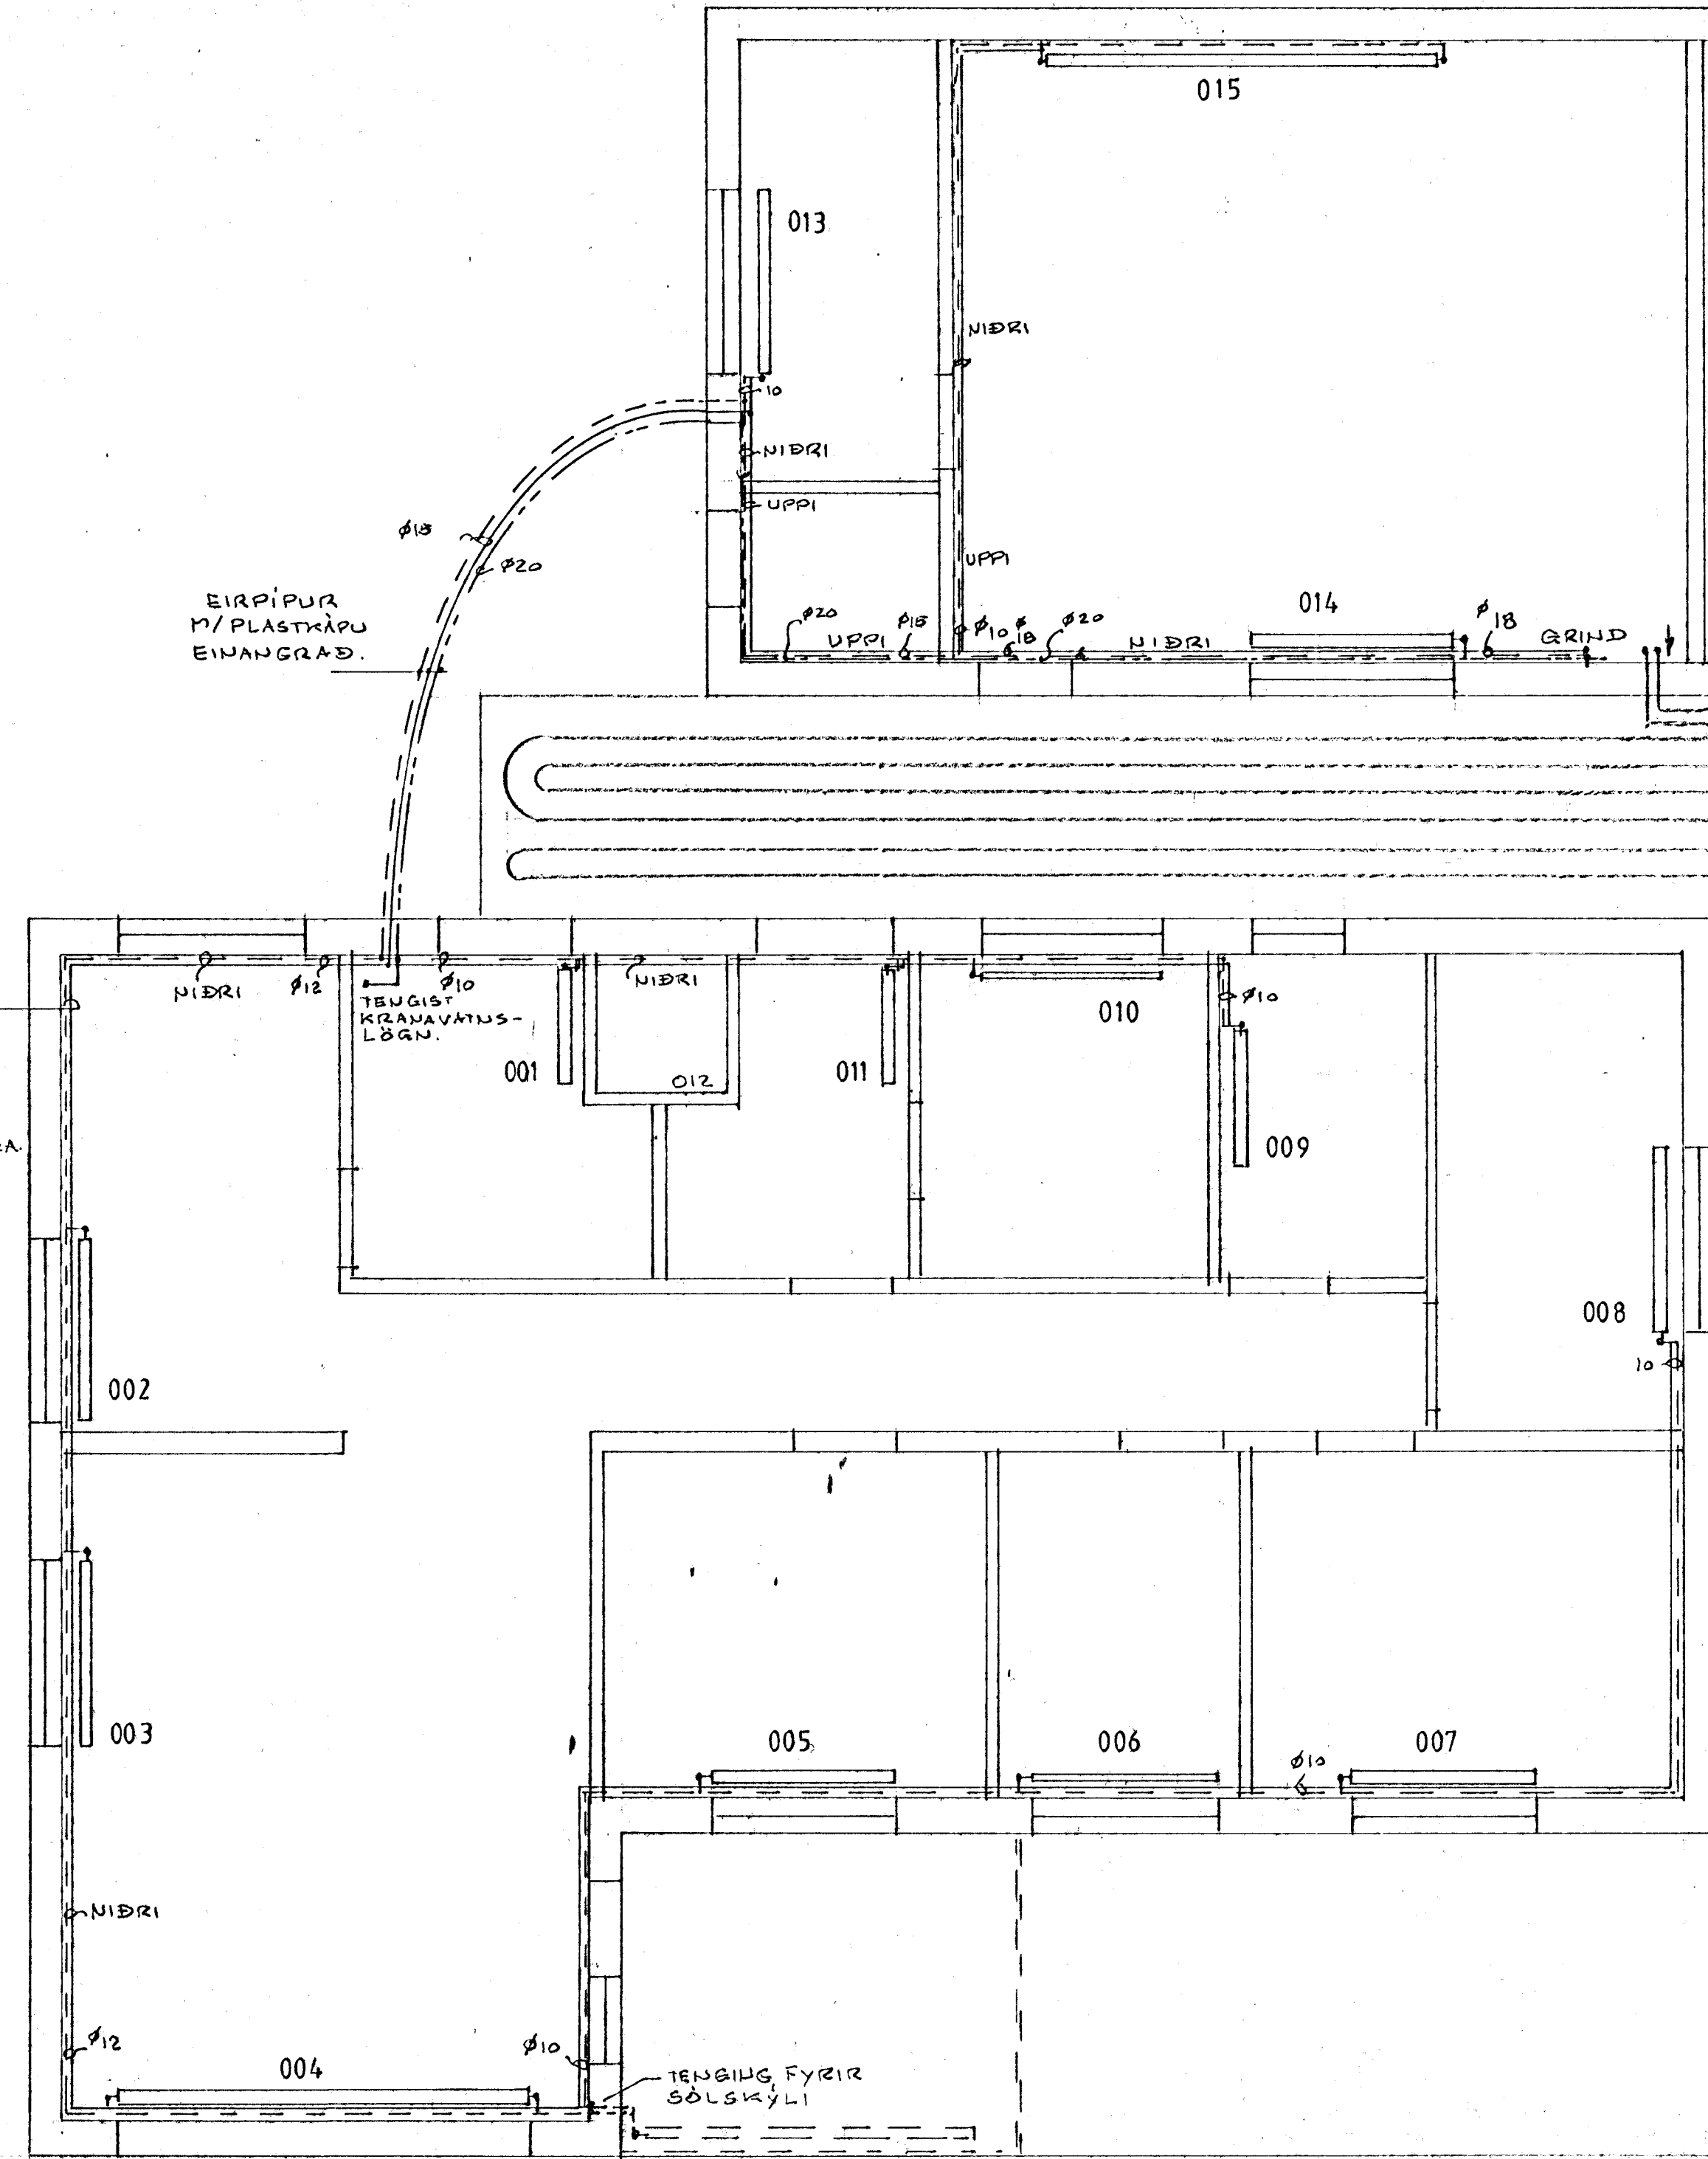

NR	HERB	ÖFN	LENGD	3/8"	AFKÖST.
001	ÞVH	V63/2	1000	A/B	980 W
002	ELDH	V63/2	1600	C/D	1562 W
003	STO	V63/2	1600	C/D	1562 W
004	STO	V42/2	3700	A/D	
005	SJV.	V63/2	1300	C/D	1265 W
006	BHB	V63	1600	C/D	918 W
007	HJHB	V63/2	1600	C/D	1562 W
008	BHB	V63/2	1600	C/D	1562 W
009	BAD	V63/2	1200	C/D	1163 W
010	HÚSB	V63	1600	A/B	918 W
011	INN	V70/2	1000	A/B	1057 W
012	WC	SL			

21 DEC 1989	BYGGINGAFULLTRÚINN	BYGGSILG	V70/2	1600	A/B	1690 W
		BYGGSILG	V70/2	1600	A/B	1690 W
		BYGGSILG	V77/2	3500	A/D	

DAGS	HANNAÐ	TEIKNAD	YFIRFARIÐ	BREYTING	GJORT.
	JÓN BERGSSON			VERKFR. VERKFRÆÐIHÖNNUN	BLAD 1
	DIPL. ING.	SAMPYKKT		M.V.F.I. SMÁRAHVAMMI 4, HAFNARF. S. 51974	M=1:50
				NORÐURVANGUR 46	
				HITALÖGN	DAGS DES '89