


M. MELHGRIND SJÁ TEIKN. NR. V-90

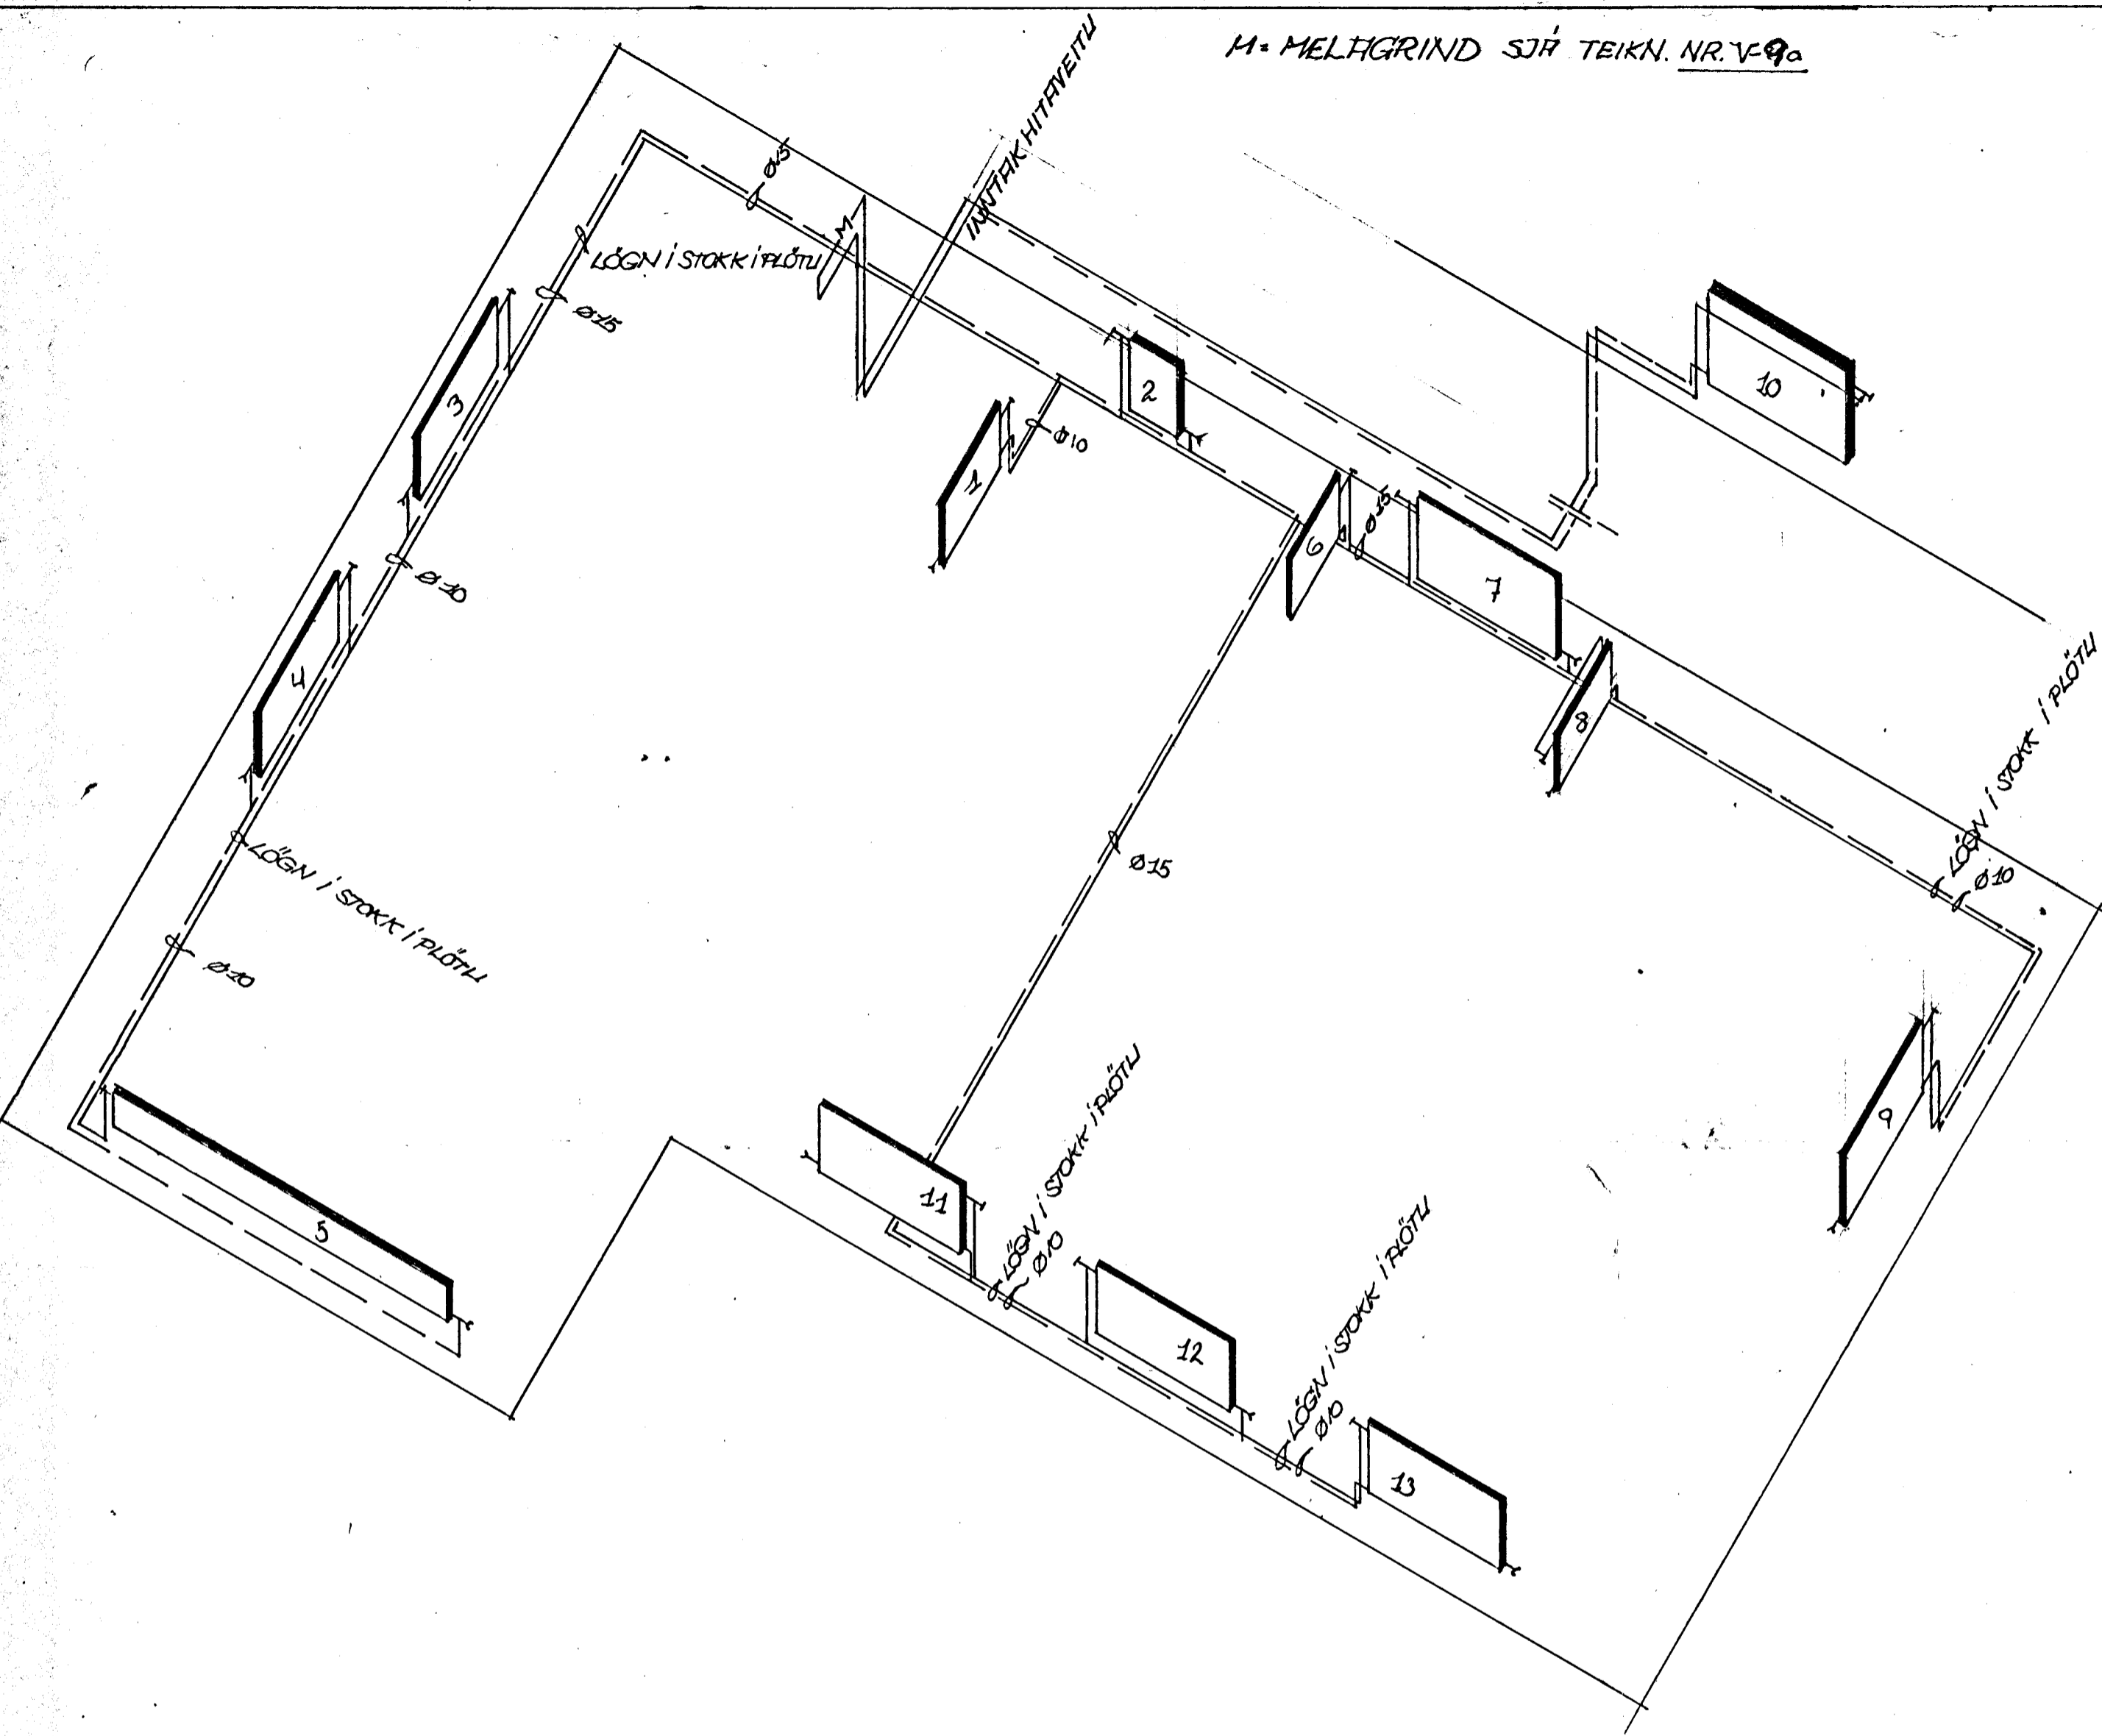

Kynding?

KVARDI TEIKNISTOFA HRINGBRAUT 121 REYKJAVÍK SIMI 26340		
VERKEFNI	MA	VERK NR.
NORÐURVANGUR 49	1:50	3-72-23
HAFNARPIRDI	10-10-72	DR.
HITALÖGN RÚMMYND	GG	TEIKN. NR.
		V-96