


OFNATAFLA

OFN NR.	VARMAGJÖF WOTT	HAMARKS-ÞYKKT (MM)	HÆÐ (MM)	LENGD (MM)	STADS-STUTA	OFNLOKAR-STILLITALA
101	1480	100	520	1300	CB	RA 3,0
102	830	50	520	1300	CB	RA 2,0
103	830	50	520	1300	CB	RA 2,0
104	1450	130	320	1300	AD	FJVR
105	3750	130	320	3400	AD	RA 7,0
106	1480	100	520	1300	AD	FJVR
107	1200	100	720	1000	CD	FJVR
108	760	50	520	1200	CD	FJVR
109	920	100	520	1300	AD	RA 2,0
110	600	50	620	800	AB	FJVR
111	2810	100	520	2500	CB	FJVR

ALLIR OFNAR SKULU Hafa LOFTSKRUFU OG AFTEMINGU
 ALLAR OFNATENGINGAR SKULU VERA 10 MM
 OFNLOKAR RA SKULU VERA GERD RA-N10, STILLTIR SKV. TÖFLU,
 OG MED HITASTILLI GERD RA 2010
 OFNLOKAR GERD FJVR ERU BAKRASARLOKAR
 VID ALLA OFNA SKAL SETJA STILLITE I ÞANN STUT SEM EKKI
 ER MED OFNLOKA

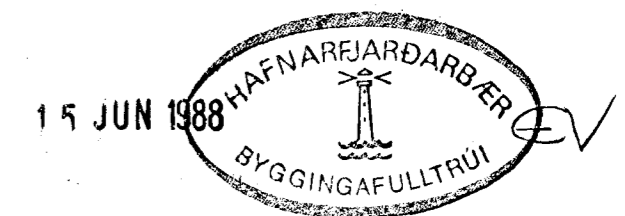

VERKFRÆDISTOFAN KVASIR H.F. ARMÚLA 11, 105R SIMI - 39611	
NORÐURVANGUR 5	HANNAÐ: maí 1988 J.O.B.
Grunnmynd	TEIKNAD: " " " "
Hitakerfi	YFIR: " " " "
MKV. 1: 50	SAMP. <i>[Signature]</i> SAMP. FVJ
BLAD AF	TEIKN. NR. 128-301