


TENGIMYND HITAVEITU

OFNASKRA $\Delta T = 40^\circ C$

NR.	HITATAP KCAL/T.	MESTA LENGD	MESTA HÆÐ	TENGI	OFN-PANEO-GOLF
1	925				HELLUOFN
2	1255			C D	545/III/1400
3	925			C D	545/II/1400
4	1560			A B	285/II/4200
5	835			A B	545/II/1300
6	970				HELLUOFN
7	290				HELLUOFN
8	1515				HELLUOFN
9	995			A B	545/II/1600
10	590			A B	645/II/800
11	1530			A B	545/III/900
12	2870			C D	285/III/4400
13	1100			C D	285/III/2300
14	675			A B	645/1700
15	625			C D	645/1300
16	180			A B	860/300
17	3100				

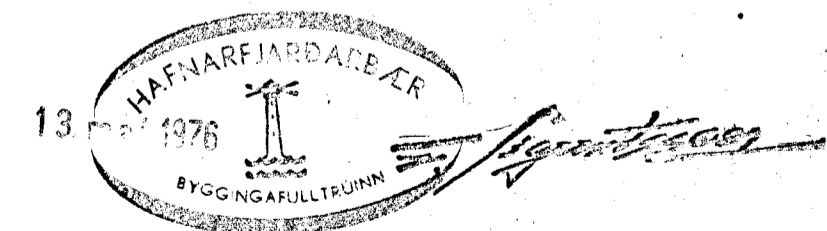

ÖLDUGATA 16, HAFNARFIRÐI	MÆLIKVARDI	VERK 7510	TEIKN NR 35
TENGIMYND HITAVEITU	Hannað: [Signature] Teiknað: [Signature]	Yfirlit: [Signature] Samb: [Signature]	DAGS APRIL '76
JÓHANN GUNNAR BERGÞÓRSSON VERKFR MVFI STRANDGÓTU 11 — HAFNARFIRÐI — Sími 63316	BREYTT		