


ÖFNASKRÁ:

ÖFN. NR.	TEG.	LENGD.	HÆÐ.	TENG.	K. CAL.	LOKI
01	6 legg	10 el.	860		830	FJVR
02	4 -	7 -	550		450	FJVR
03	6 -	10 -	860		600	FJVR
04	6 -	9 -	860		530	FJVR
11	P2	800	590	AB	560	RAV
12	P2	1200	500	CD	710	RAV
13	P2	1200	500	AB	710	FJVR
14	P2	560	740	CD	540	FJVR
15	P2	480	590	AB	340	FJVR
16	P2	480	740	AB	460	RAV
21	P2	720	590	CD	500	RAV
22	P2	880	590	AB	600	RAV
23	P2	1120	590	CD	785	RAV
24	P2	1120	590	AB	785	RAV
25	P2	720	740	CD	700	FJVR


Öfnar: 01-04 eru Pottöfnar
 - 11-25 " PANELÖFNAR
 Loftskráur á hverjum öfni

Allar tengingar eru $\frac{3}{8}$ "

Öfnlokur eru DANFOSS

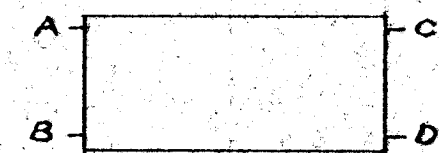

TENGINGAR

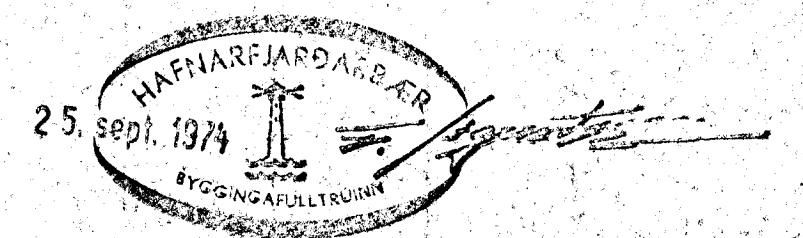

ÖLDUGATA 19. HAFNARF.	
Hitalagnir	MAL. 1:50
KJALLARI- 1. OG 2. HÆÐ	DAGJ. 29.5.74
ÞORKELL JÓNSSON TEKNÍFR. F.T.E.I. SÍMI 85927	V. NR. 5 BL. NR. 5