


4160

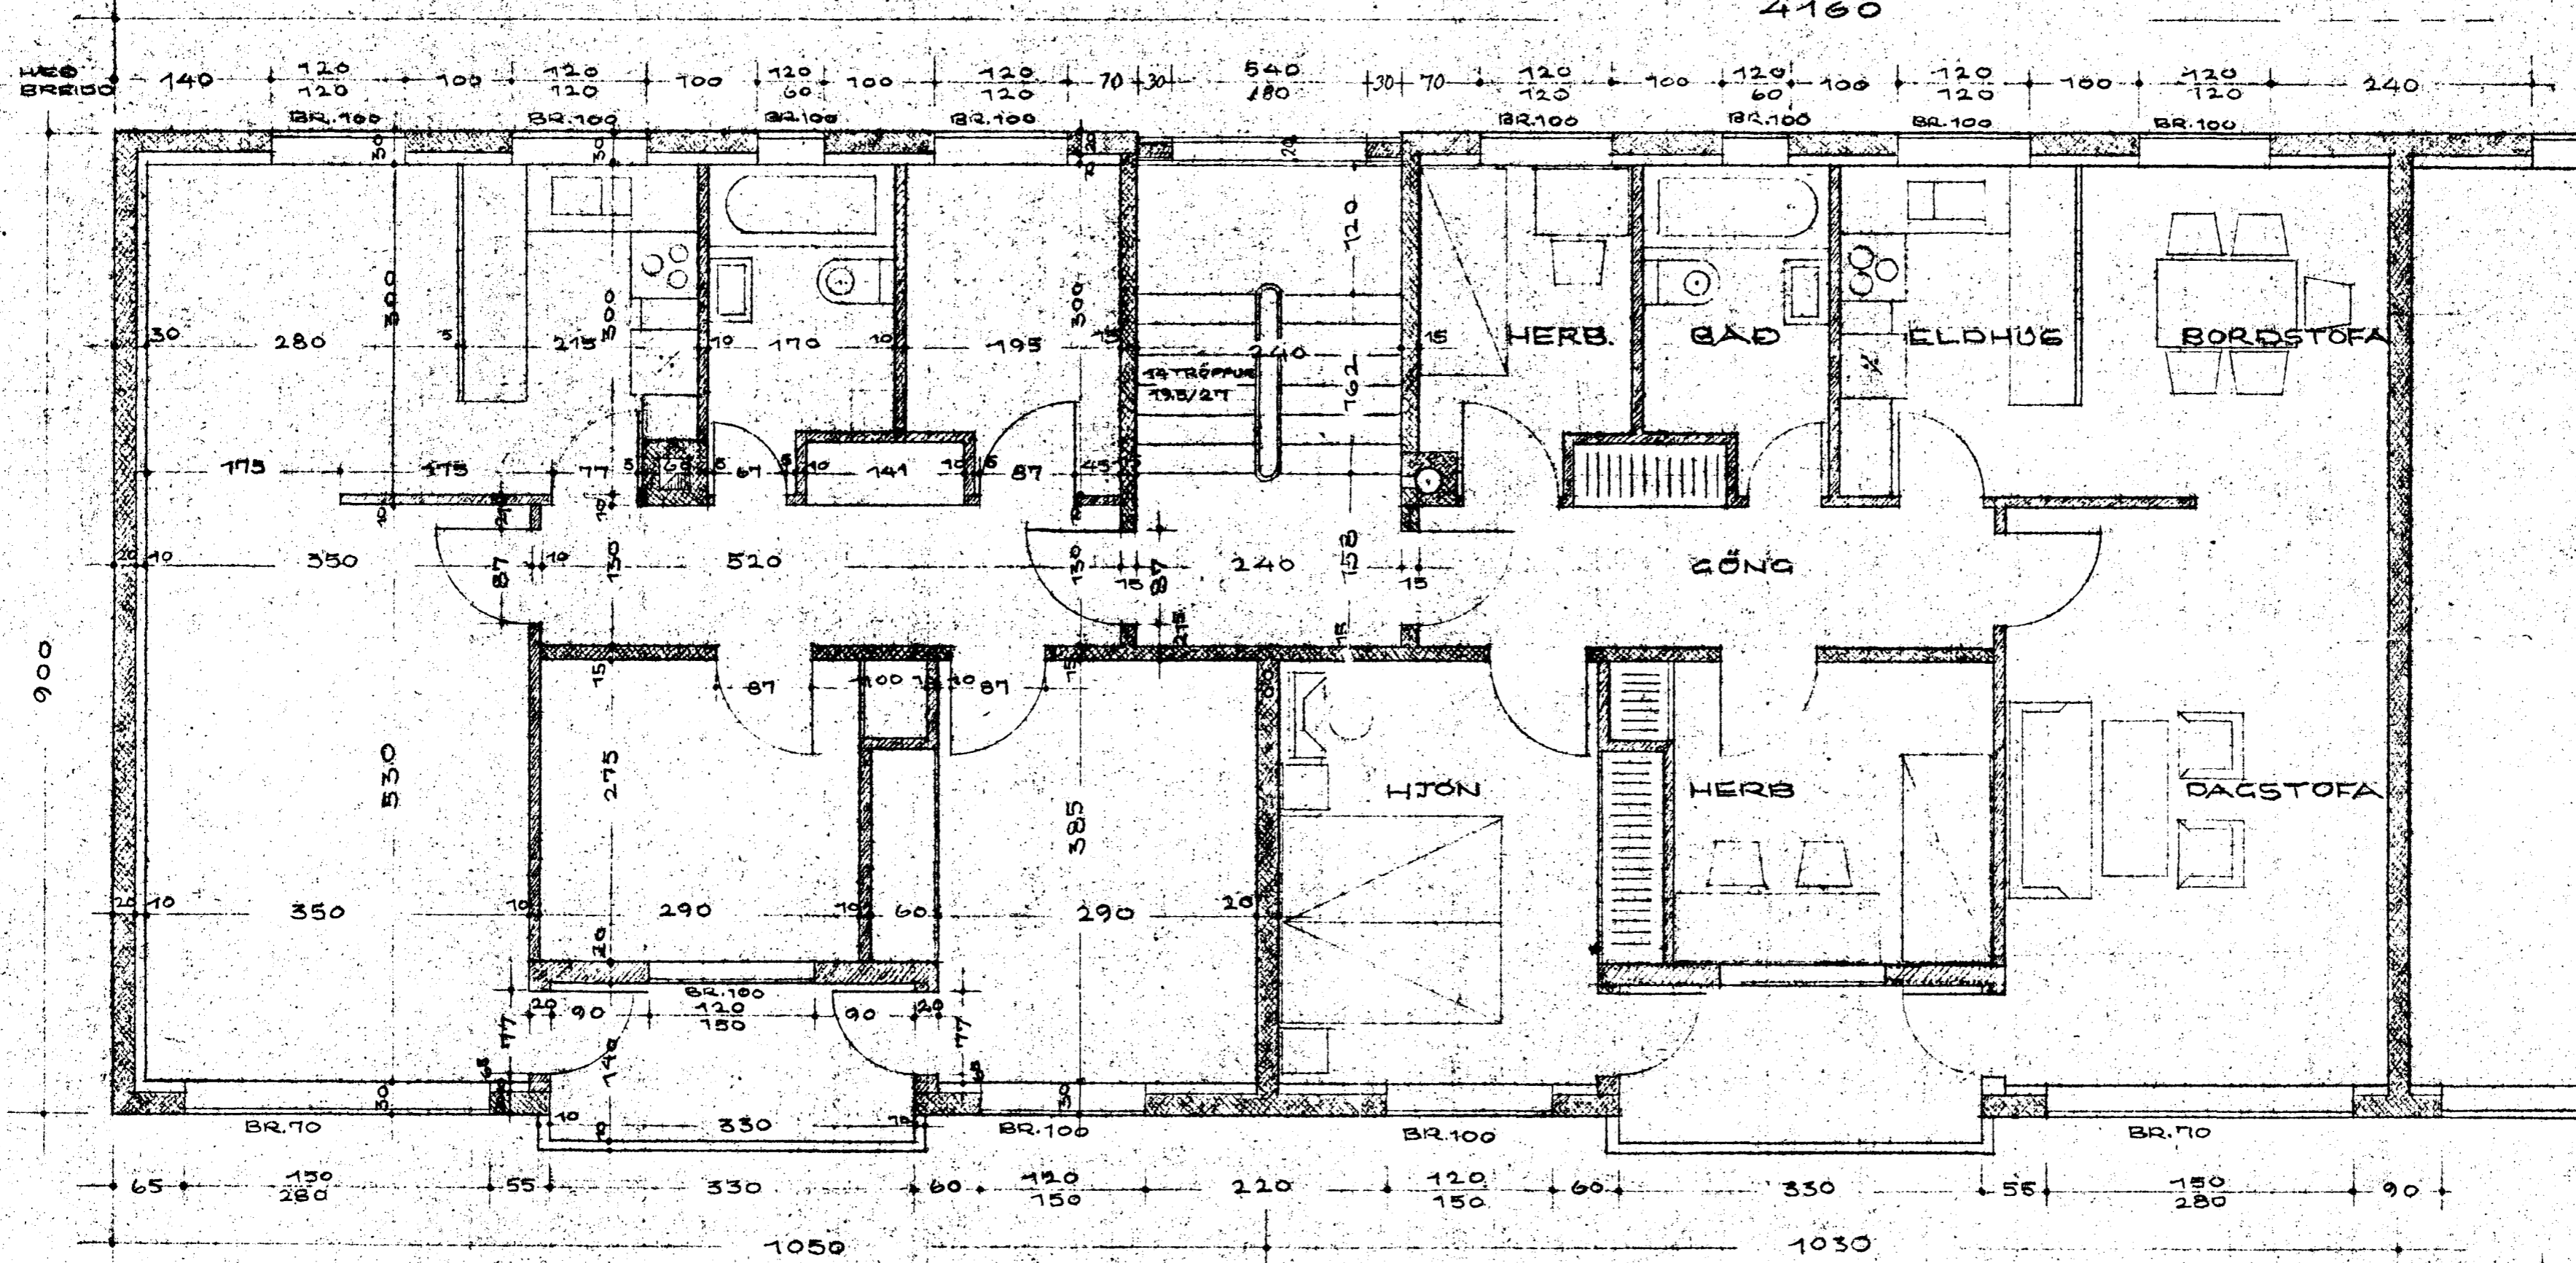

HÚSNÆÐISMAÁLÆSTOFNUN	
RÍKSINS	
STYRKAMANNAB VERK	VERK
Í HAUFNARFIRÐI	NO. 6
VERK GRUNNMYND	
SVÍÐ: 2.00 3. HEDAR	BLAD
M: 1:50	NO.
DAGG: 1 DES. 1957	
ARK. <i>Hallgrímur Halldórsson</i>	
TEK. <i>Órnarr Guðmundsson</i>	