



GRUNNMYND 1:50

SKENTI SPERRA NEGLIST MED
3 STK 4" HOGLUM Í HVERT
SKENTI.

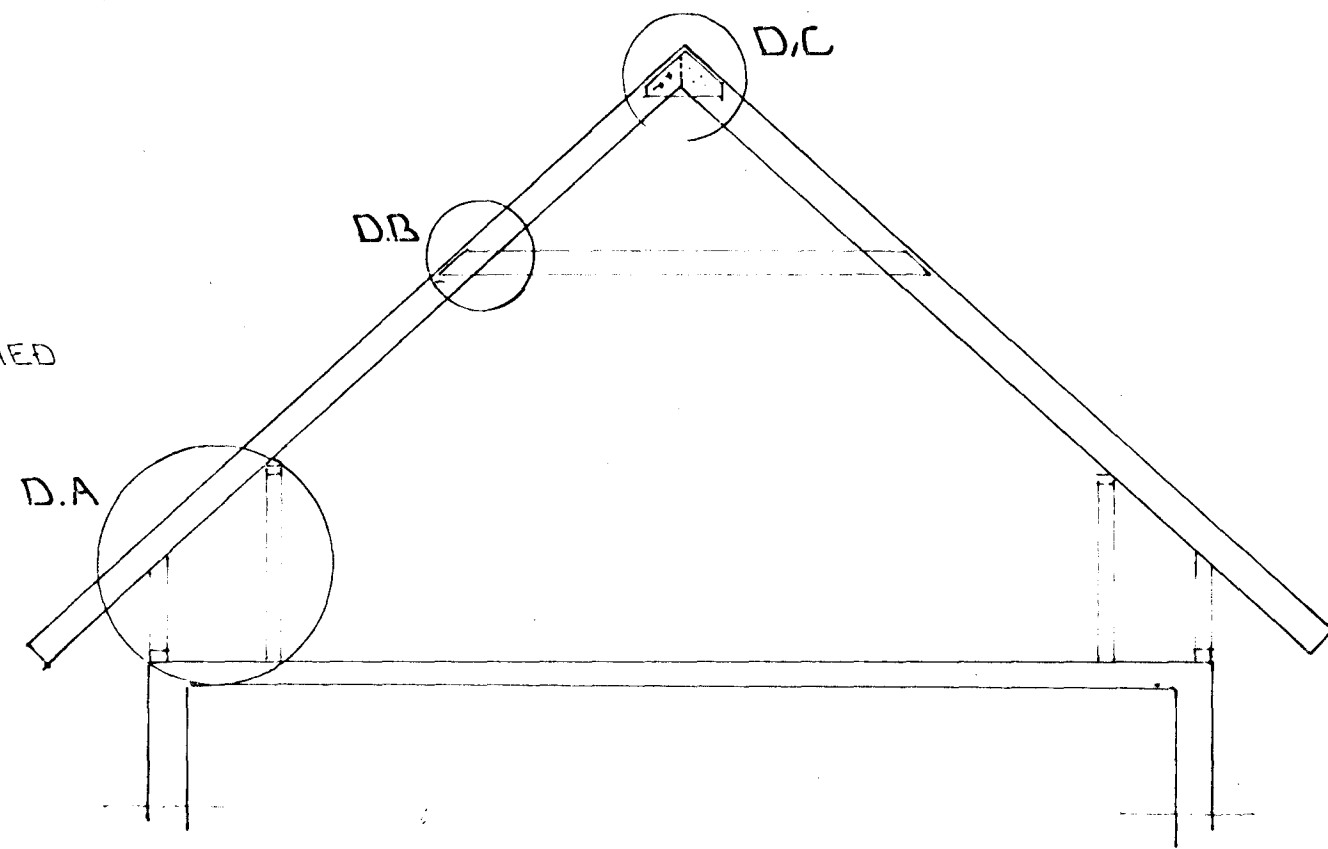


SNID 1-1 1:50

LASKI ÚR 12MM KROSSVIÐ BÄÐMEGIN SPERRU. HVER
LASKI NEGLIST MED 2x5 STK 40/50 KAMBSAUM.

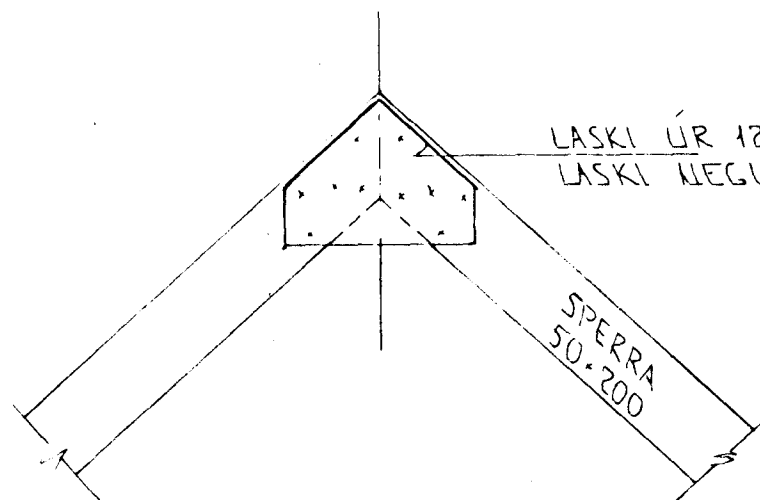


DEILI C 1:20

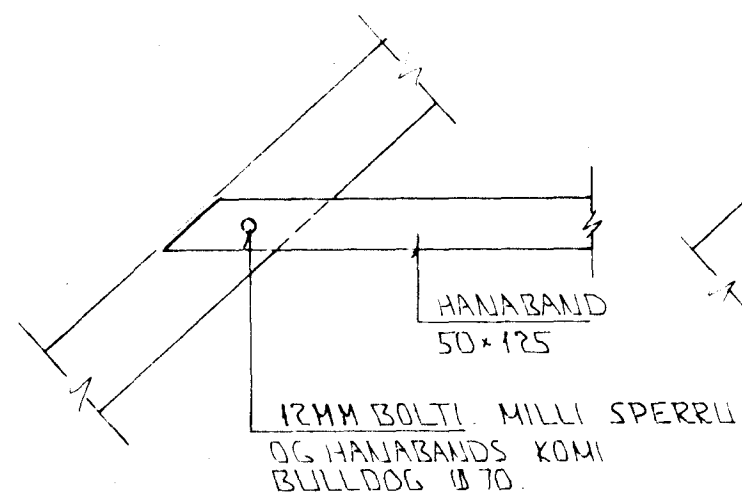

DEILI B 1:20

ÞAKSANKER BNF 170. NEGLIST MED
2x6 STK 40/50 KAMBSAUM.


FRÁGANGLUR ÞAKKANMATS
SJA SÉRTEIKN. ARK.

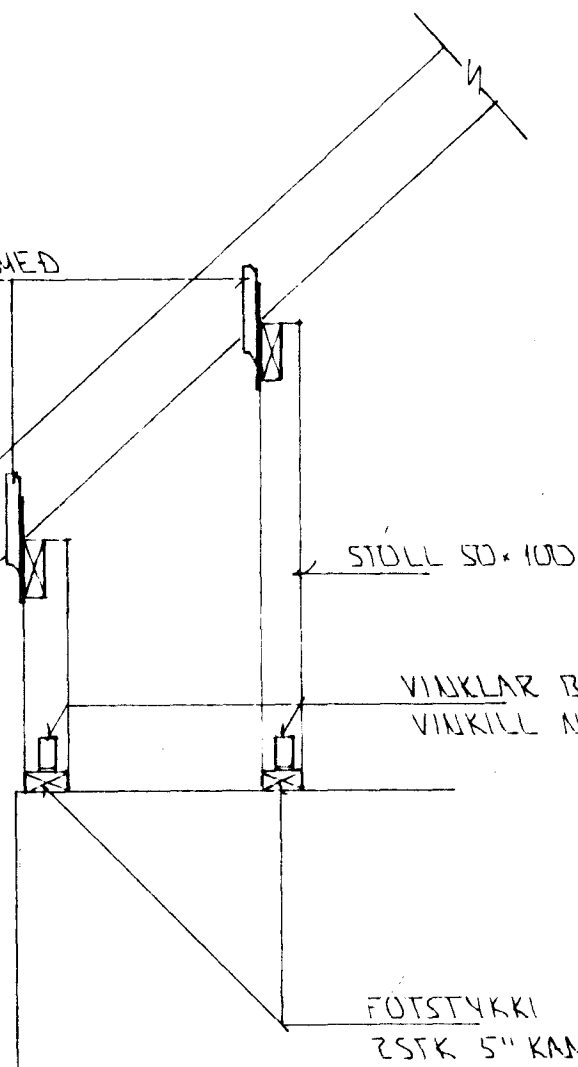

DEILI A 1:20

VINKLAR BÄÐMEGIN STÖÐAK T.D. 40390 BNF. HVER
VINKILL NEGLIST MED 2x4 STK 40/50 KAMBSAUM.

FÖTSTYKKI 50x100 NEGLIST Í ELDRA BITALAG MED
2 STK 5" KAMBSAUM Í HVERJA KROSSUM.

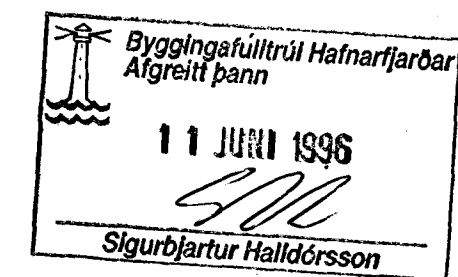

BR: DAGS EDLI BR SIGN

ÖLDUGATA 23
HAFNARFIRÐI

ÞAKVIKKI

MKV 1:20 1:50
DAGS JÚNÍ '96
VERK NR. 9539
TEIKN NR. 1-02
HANNAD *SH*
TEIKNAD *SK*
YFIRFARIÐ



STRANDGÖTU 11 - 220 HAFNARFJÖRÐUR - Sími 555 4255 - FAX 565 2875