



Samþykkt þann

23 OKT. 2003

Byggingafultrúinn í Hafnarfirði
F.h. Kristján Þórarinnsson

KJP

NR. DAGS. BREYTING

SKÝRINGAR

10/9 '03
SÆMUNDUR EIRIKSSON 261249-2949

ÖLDUGATA 37
220 HAFNARFJÖRDUR




KLÖPP ARKITEKTAR-VERKFRÉDINGAR EHF
NETHYL 2, PÓSTHÓLF 10050, 110 REYKJAVÍK
SÍMI 577 2277, 699 7747 FAX 577 2280

HEITI TEIKN. ÞAKTEIKN-KVISTUR OG GLUGGAR
GRUNNMYND, ÚTLIT OG SNID


MELIKVARDI 1:100 DAGS. SEPT 2003

TEIKNING A 002 VERK V 03-203


BREYTING YFIRFARID S.E.

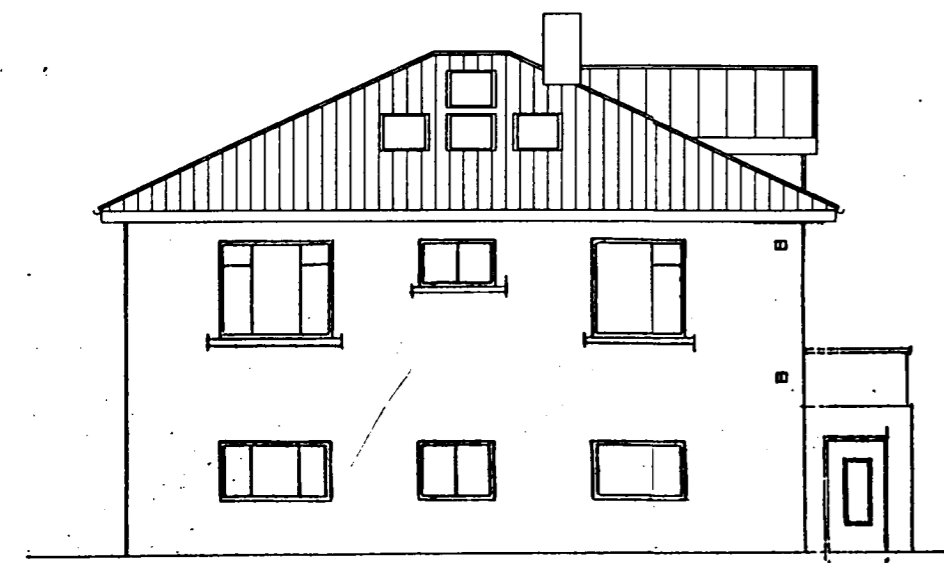


NORDAUSTUR

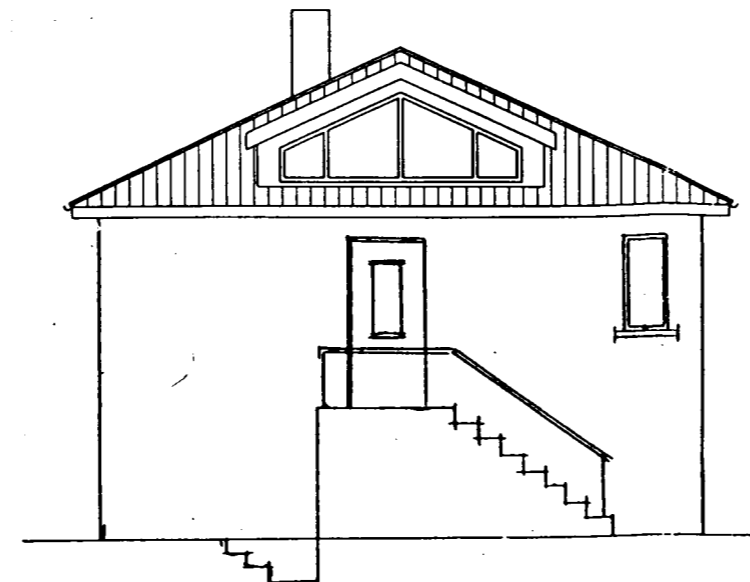


NORÐVESTUR

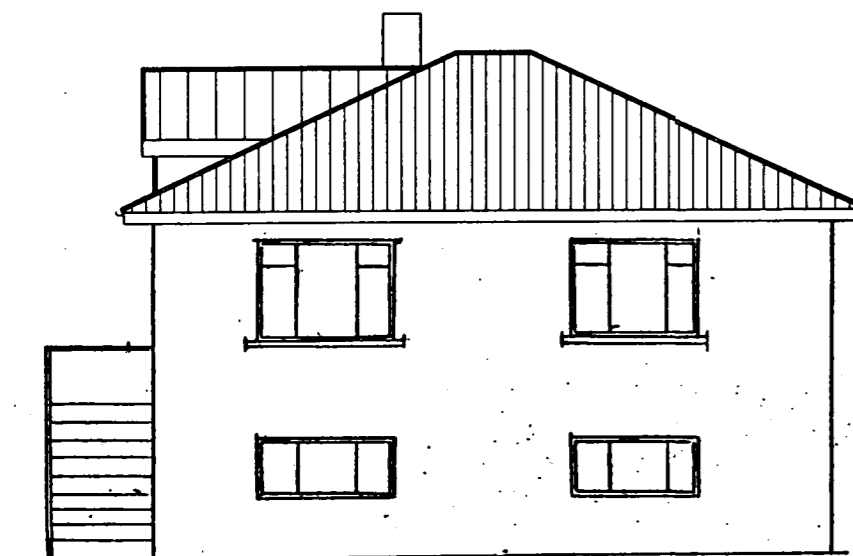


SUÐVESTUR

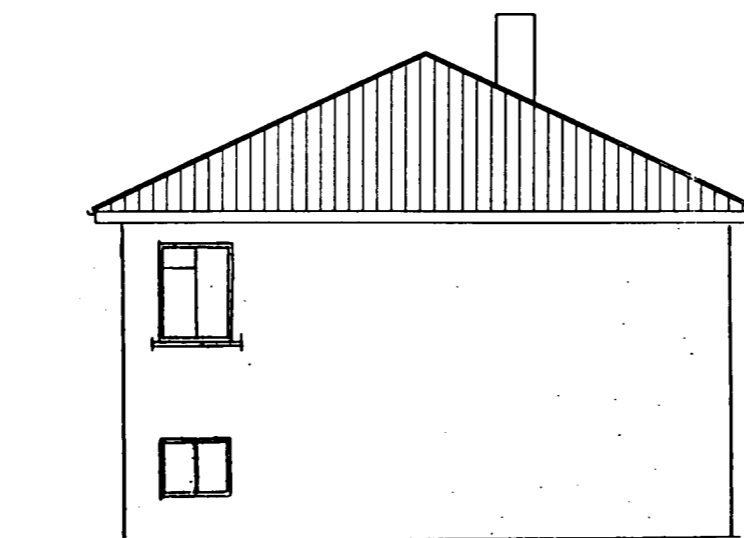


SUDAUSTUR

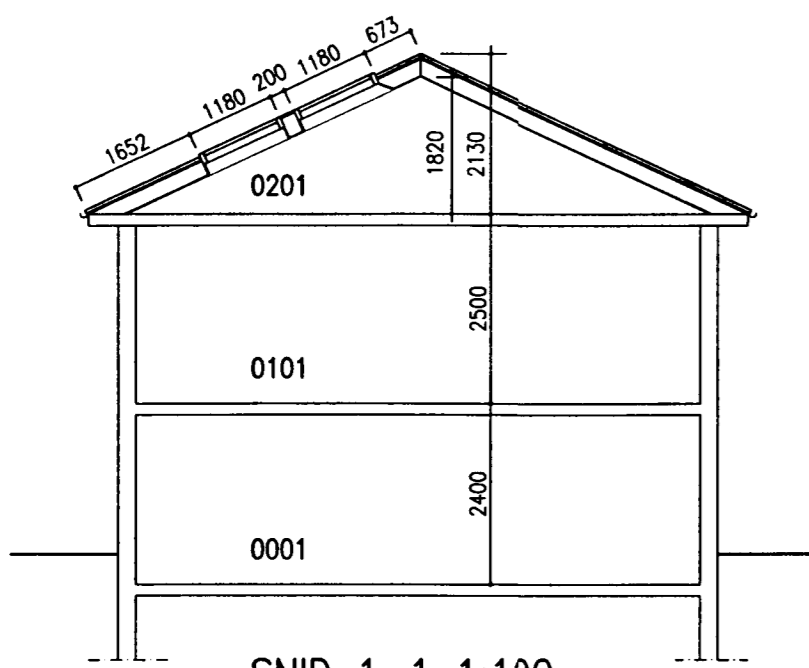


SNID 1-1 1:100

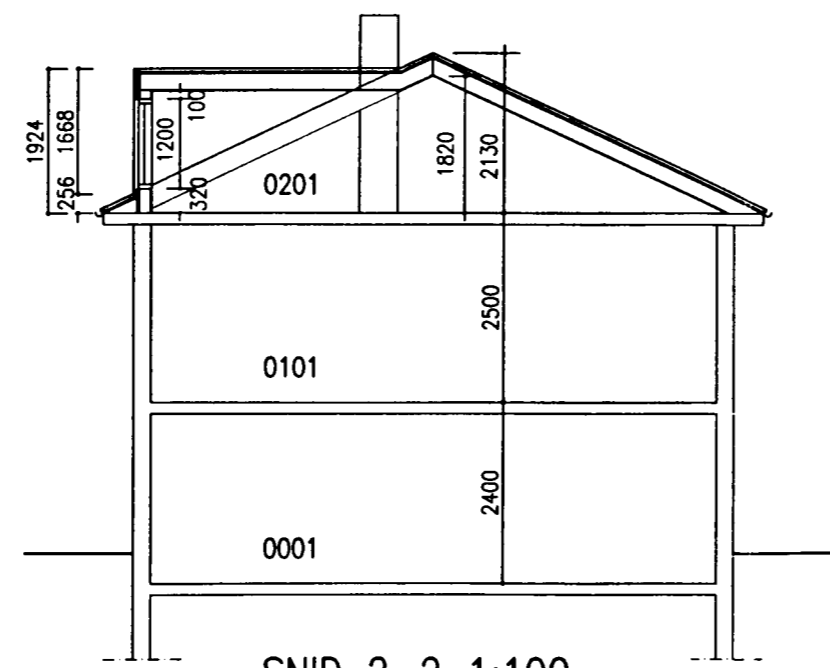

SNID 2-2 1:100

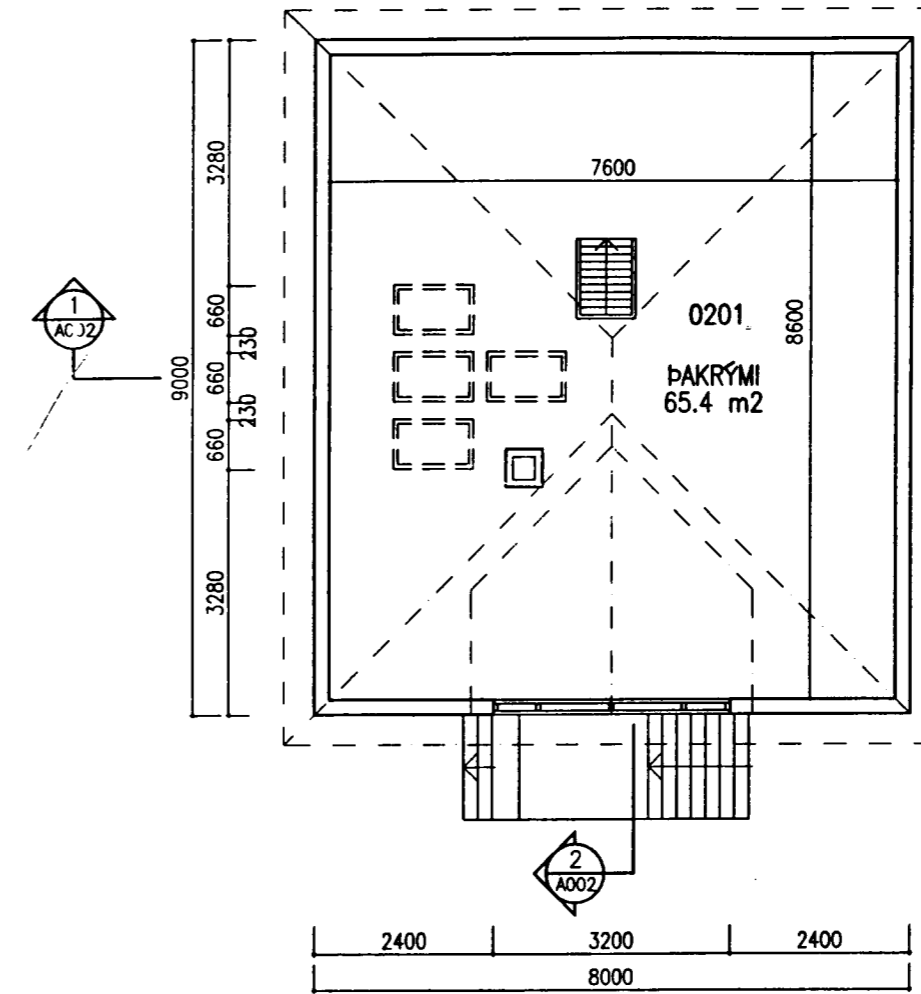

GRUNNMYND ÞAKRÝMI 1:100

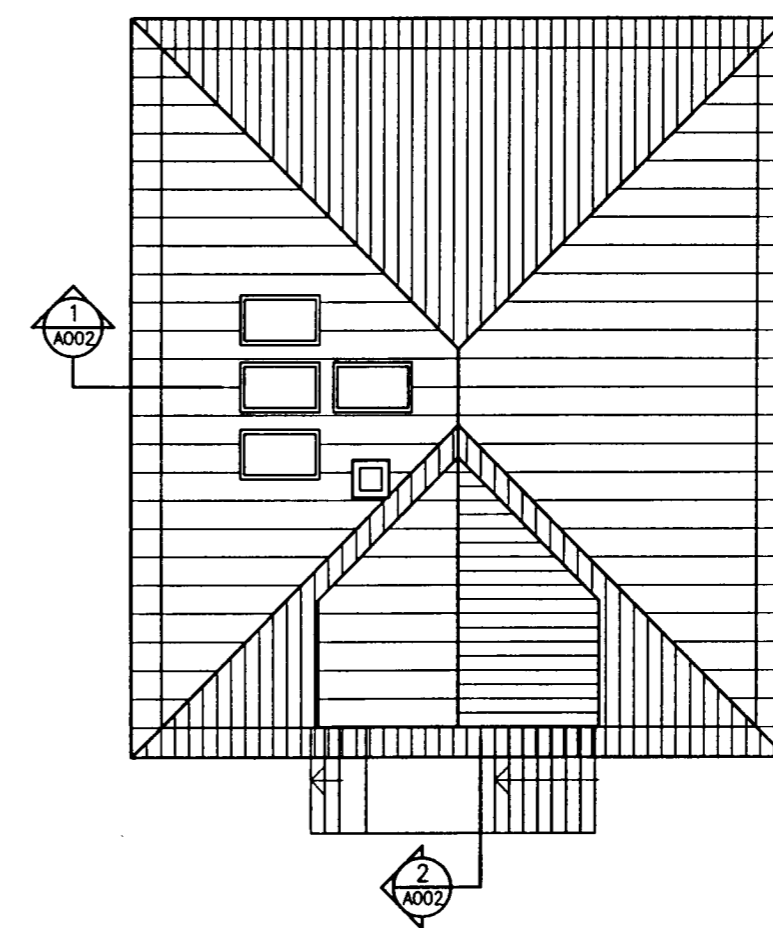

GRUNNMYND ÞAK 1:100