



DFNA SKRÁ


DFN NR.	HITAPÖRF KVALSÍ	MESTA LENGÐ MM	MESTA HÆÐ MM	TENGING
1.01	2920	3200	750	B-C
1.02	2920	3200	750	A-D
1.03	2590	1800	750	A-D
1.04	2590	1800	750	B-C
1.05	3880	2600	750	A-D
1.06	2090	1400	750	C-D
1.07	3880	2600	750	B-C

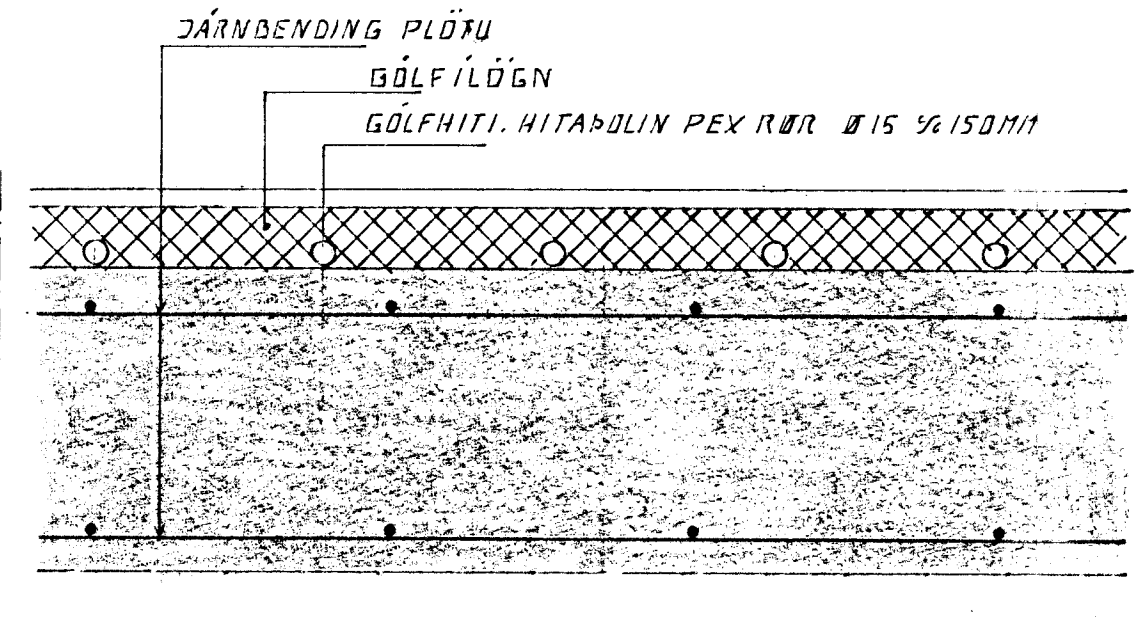


GÖLFHITI. SNID 1:5

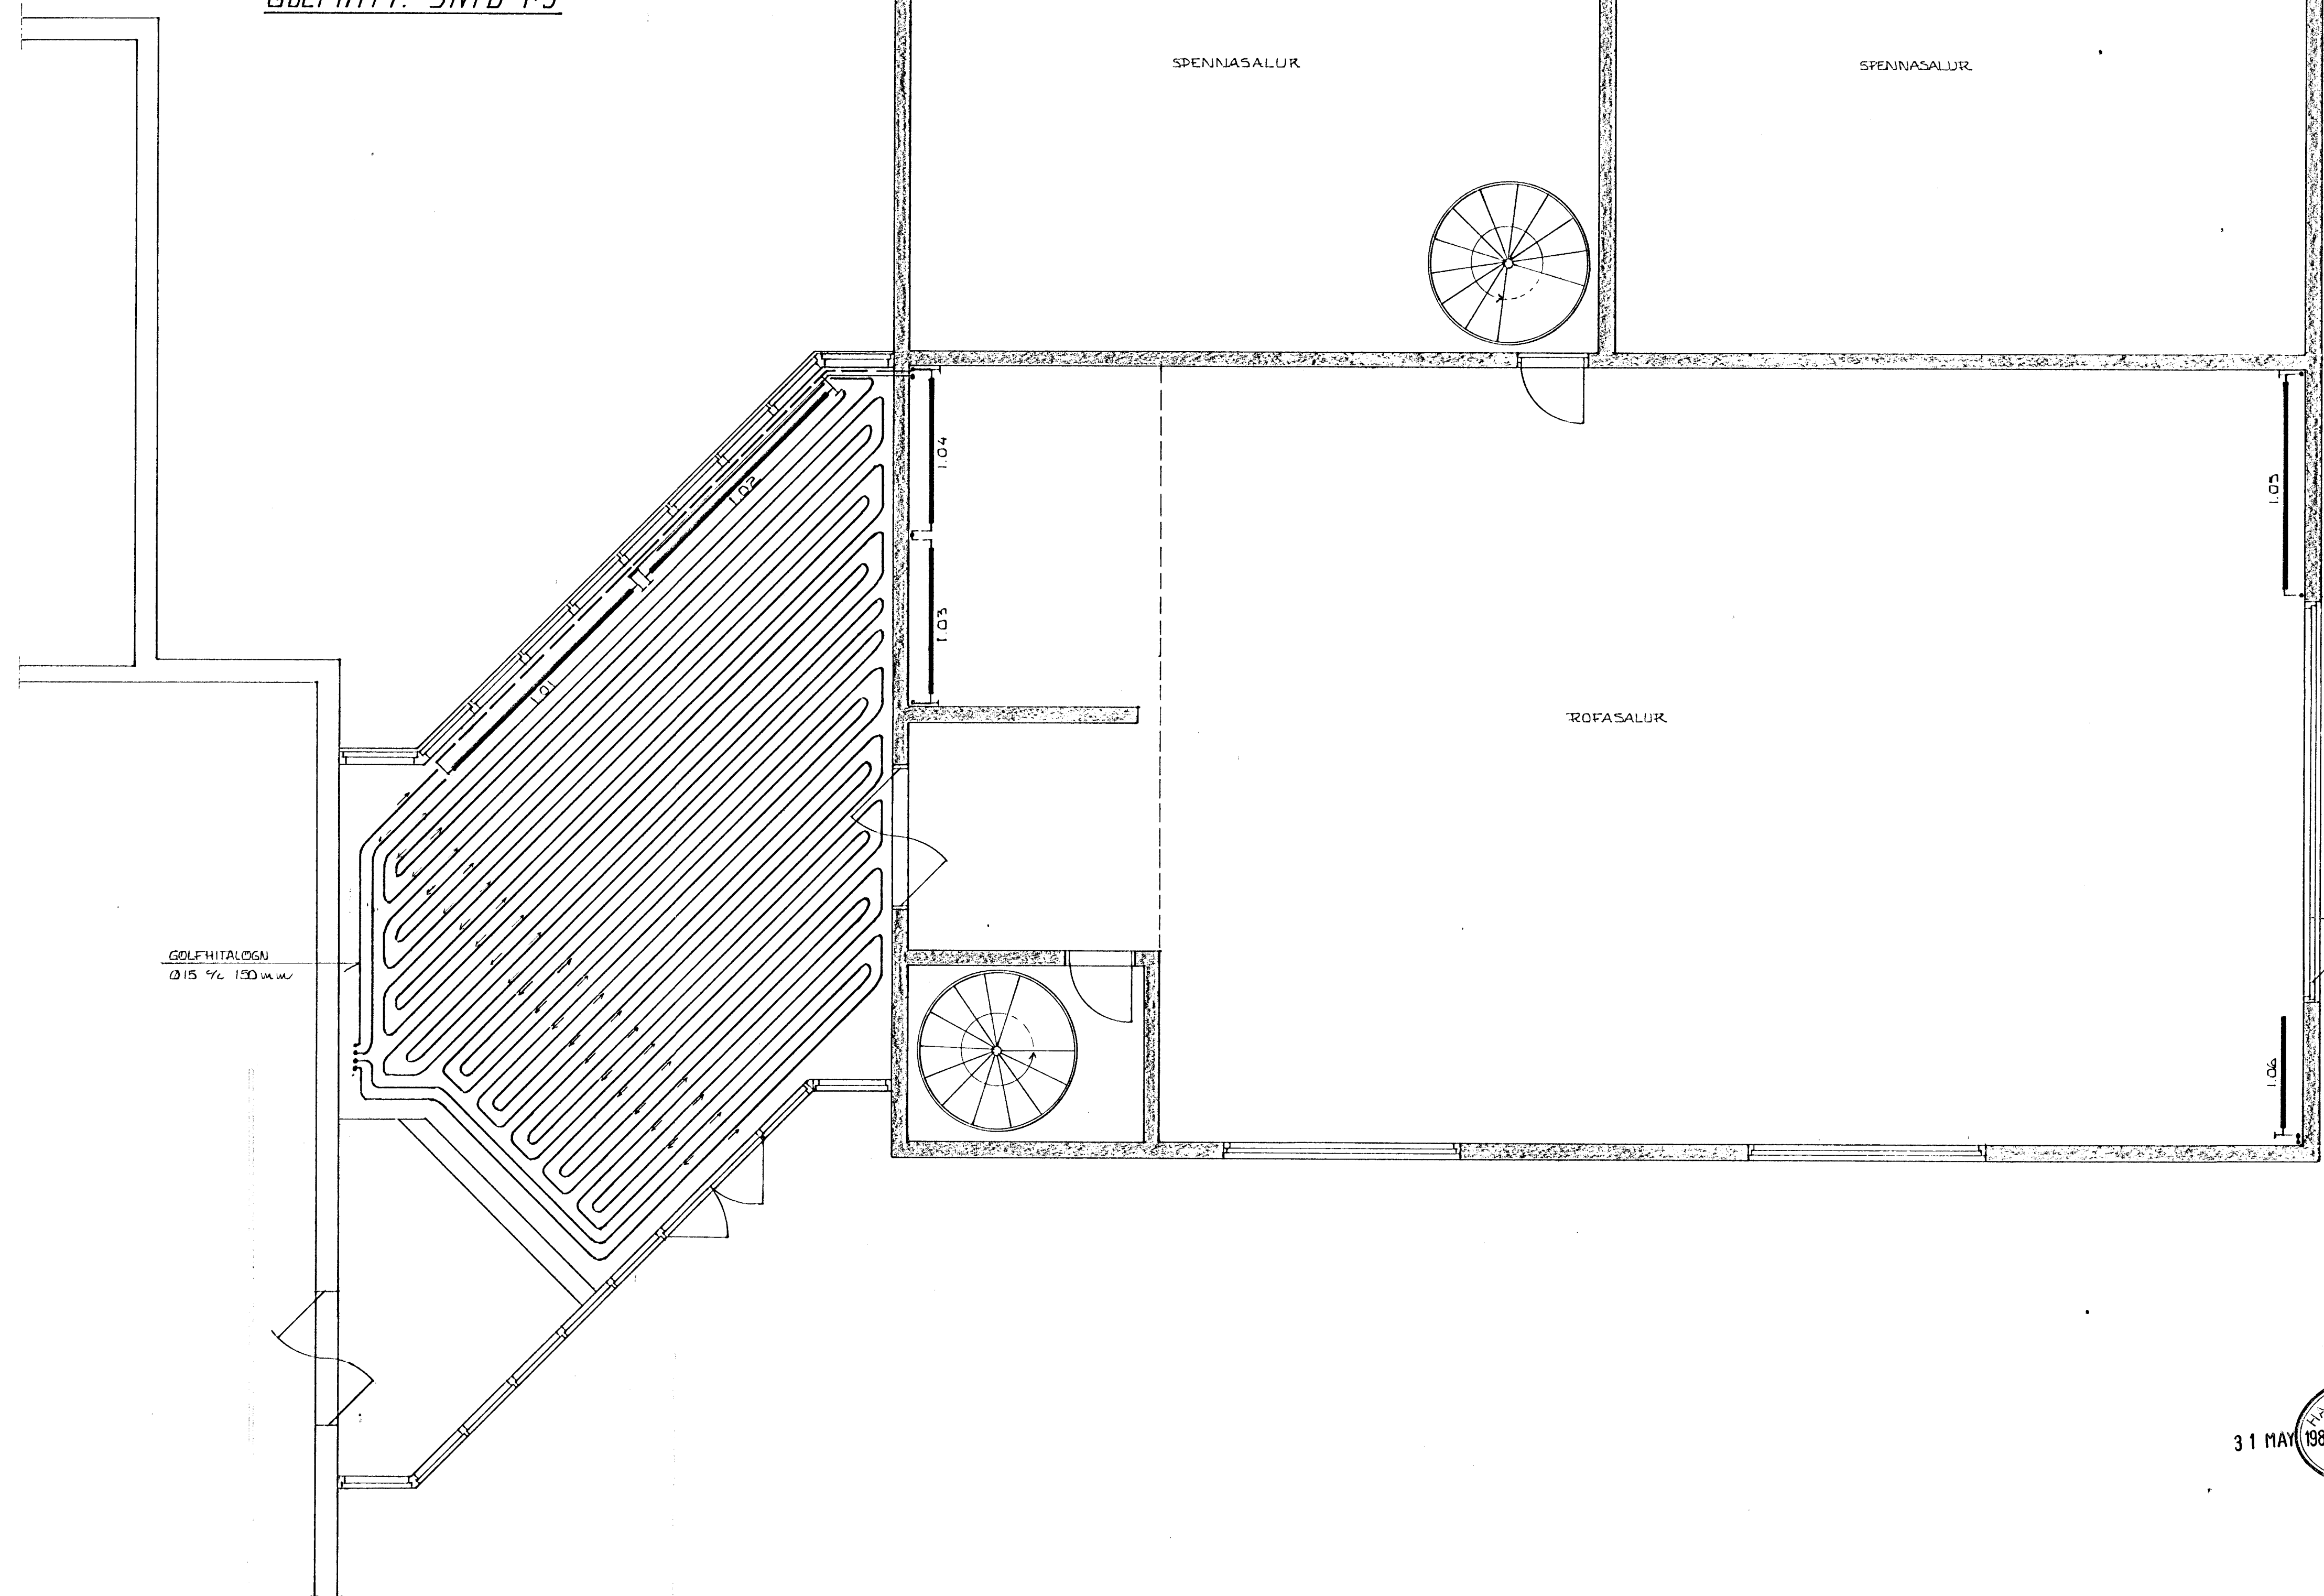

GÖLFHITALÖGN
Ø 15 ½/ 150 mm

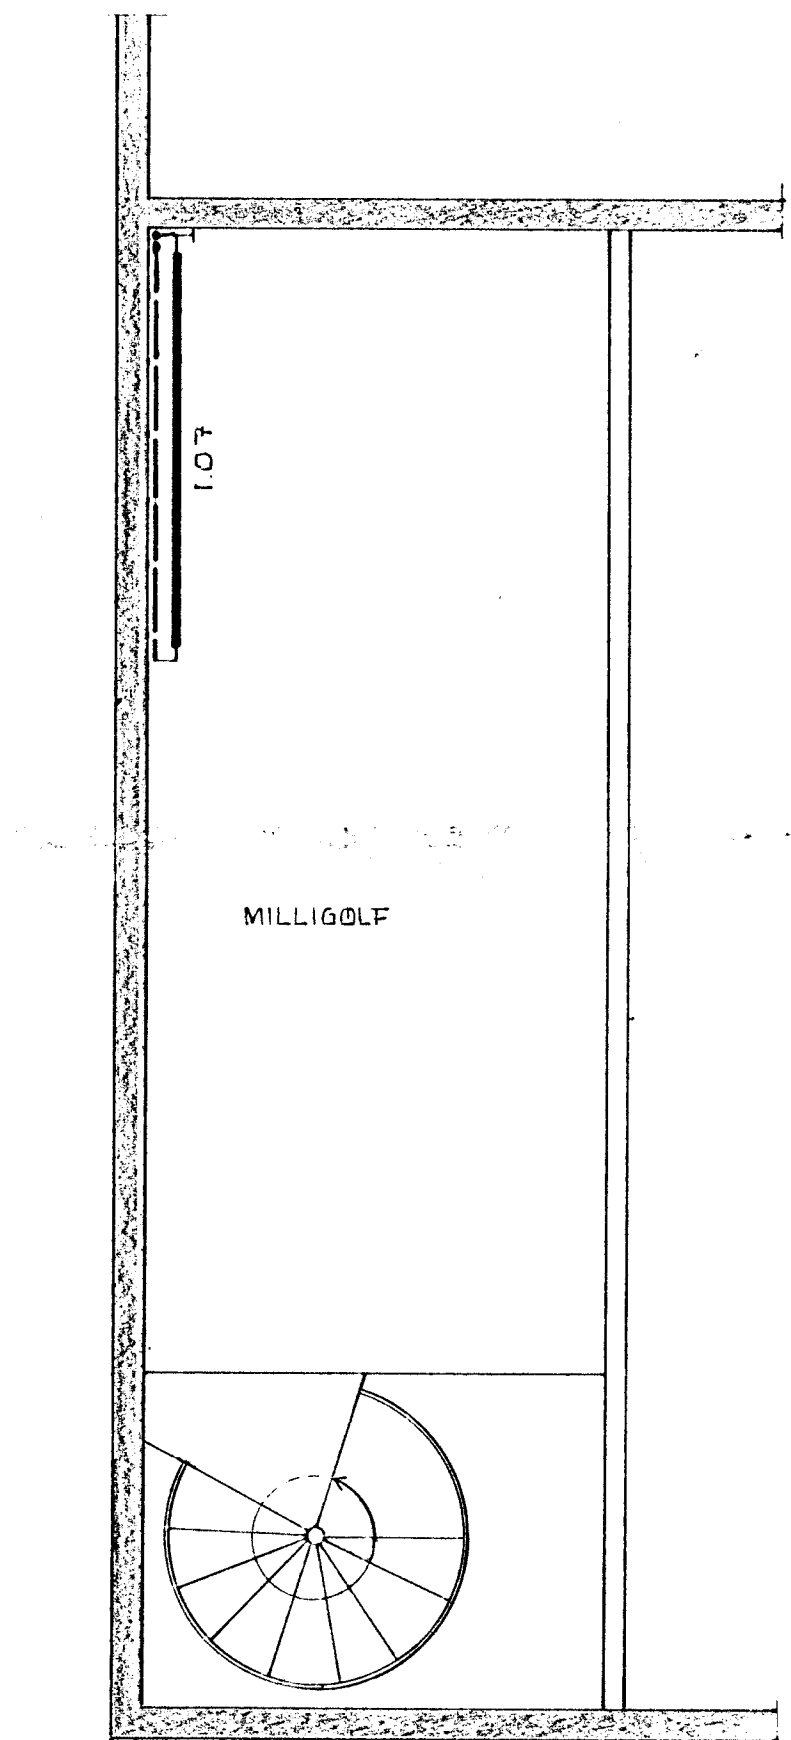

SKÝRINGAR
ALHENNAR SKÝRINGAR SJÁ DL 2-02

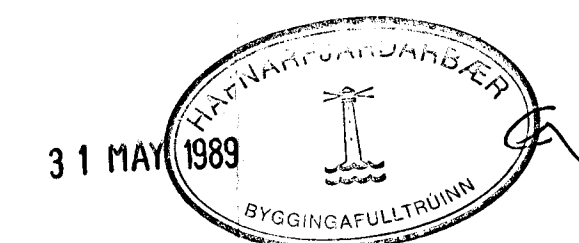

DR. NR.	DAGS	EDLI	BREYTINGAR	SIGN.
ÖLDUGATA 39, HAFNARFIRÐI. GRUNNMYND HITALAGNAR. EFKRÍ HÆÐ.				DAGS. FEBR. '89 HANNAÐ SP/UD TEIKNAD UD VERK NR. 8903
MELIKV. 1:50. SIGURÐUR ÞORLEIFSSON TEKNIFRÆÐINGUR E.T.E.I.				BLADNR. 2-03
STRANDGÖTU 11 HAFNARFIRÐI SÍMI 54751				