



SNID 1 1:20. HLJÓÐGILDRÁ VIÐ LOFTINNTAK

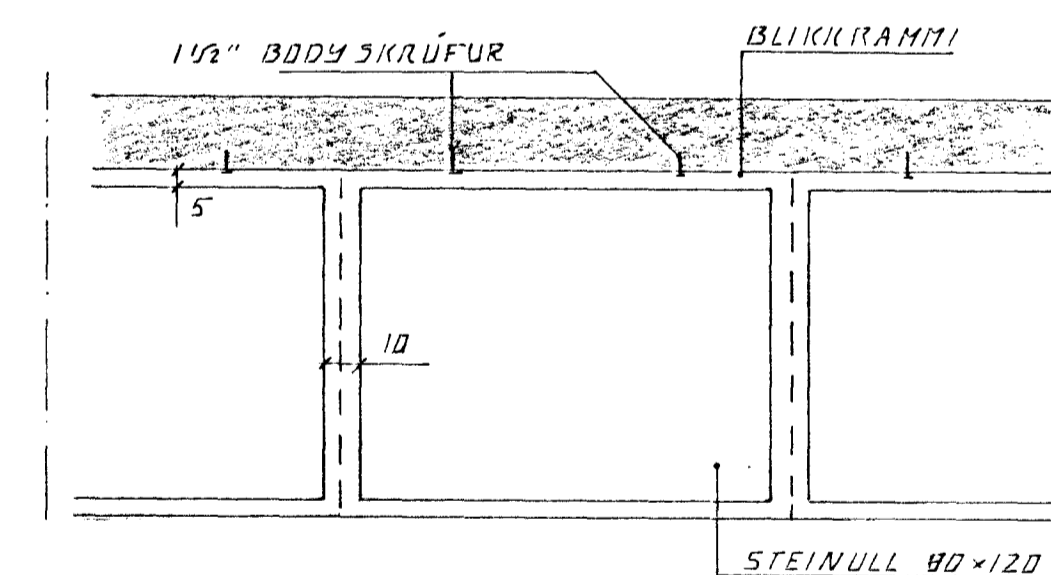

SNID A 1:20.

SKÝRINGAR

ALMENNAR SKÝRINGAR SJÁ BL. 3.01

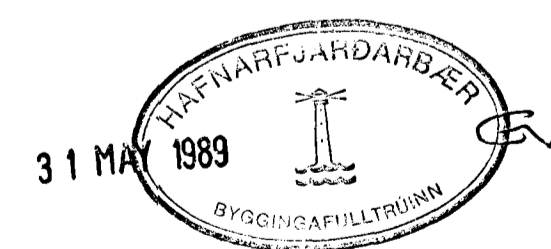

BR.NR.	DAGS	EDLI BREVTINGAR	SIGN.
OLDUGATA 39, HAFNARFIRÐI.			DAGS
LOFTKRASNING, NEDRI HÆÐ.			FEBR '89
HLJÓÐGILDRÁ			FRAMMAD
			SP / UD/SH
			FEKKIAD
			UD/SH
			VERK NR.
			8903
MÆLIKV. 1:50			BLAD NR.
SIGURÐUR ÞORLEIFSSON TEKNIFRÉDINGUR F.T.E.F.I.			3-02
SKRANGÖTU 11 HAFNARFIRÐI Sími 54751			