

Ölduslög 18
18


Eig: Guðm Lárusson

1:100 1:500

sp 29/5 59



Súðaustur

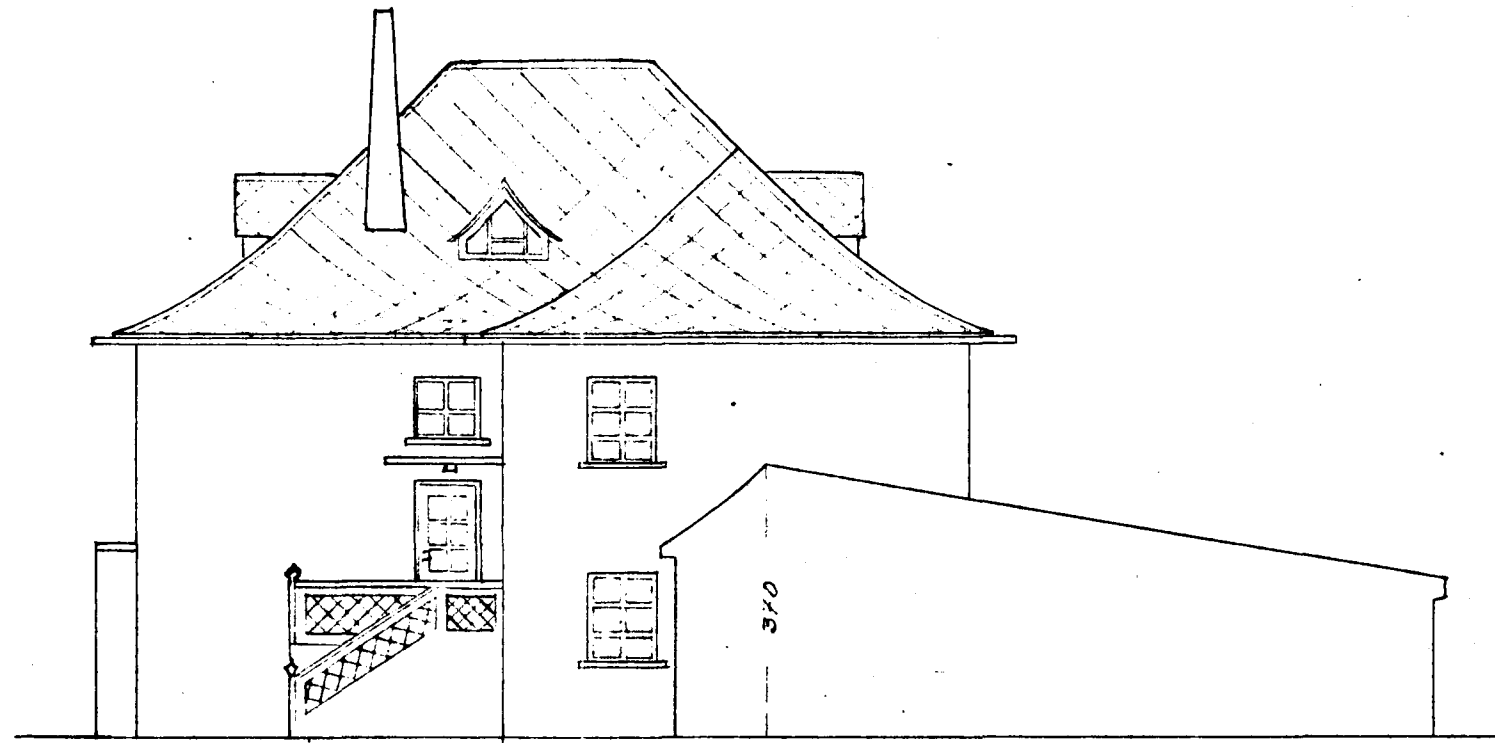


Norðaustur


Wá sam. Guðmundur Þórisson
Múraram. Þórisbjörn Jónsson




Norðvestur

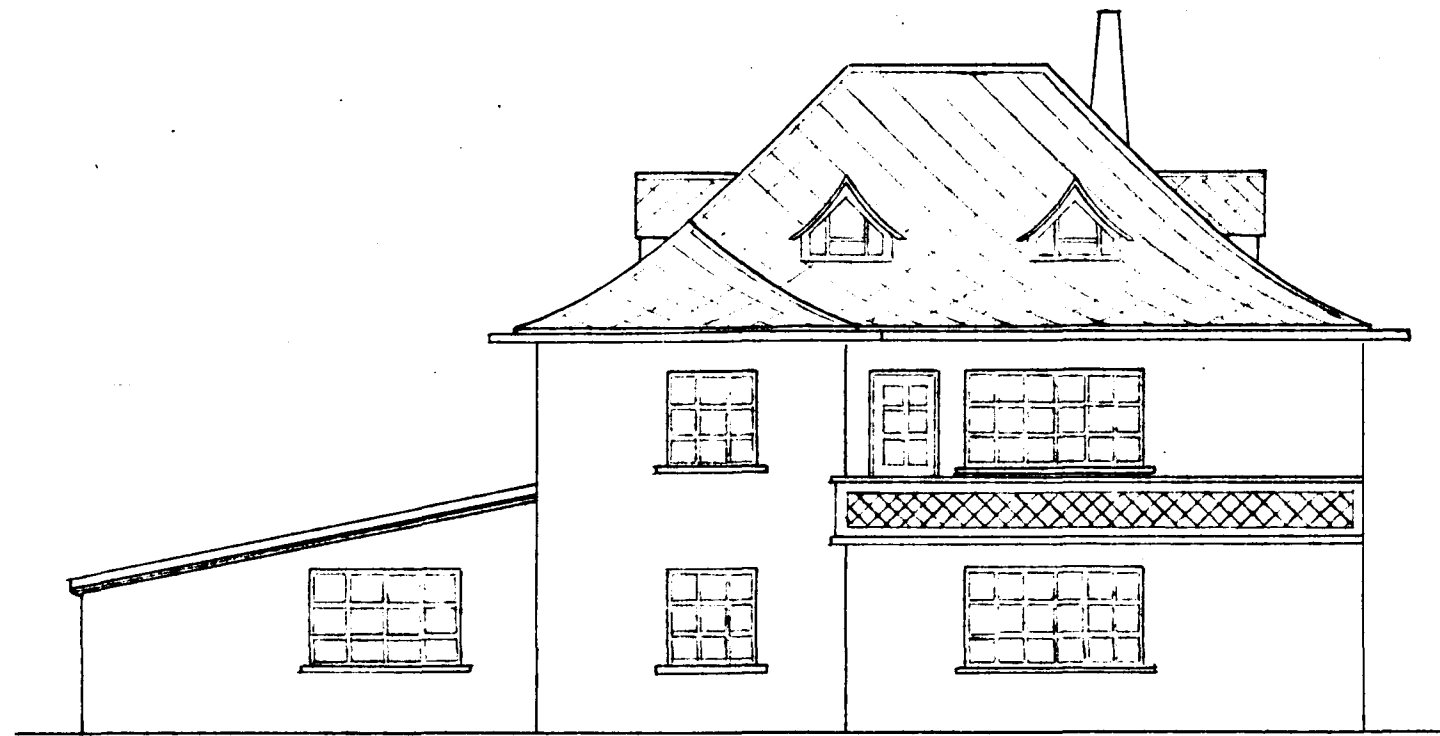


Súðvestur

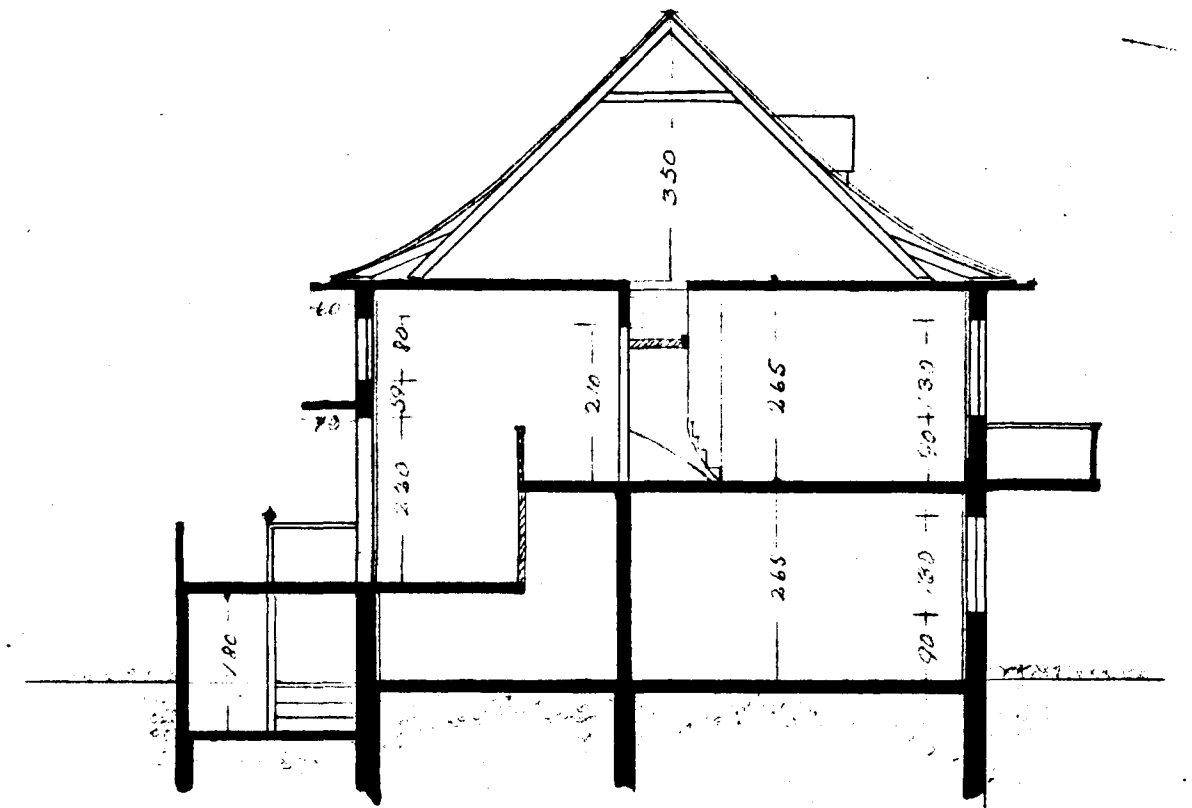


Snid AA

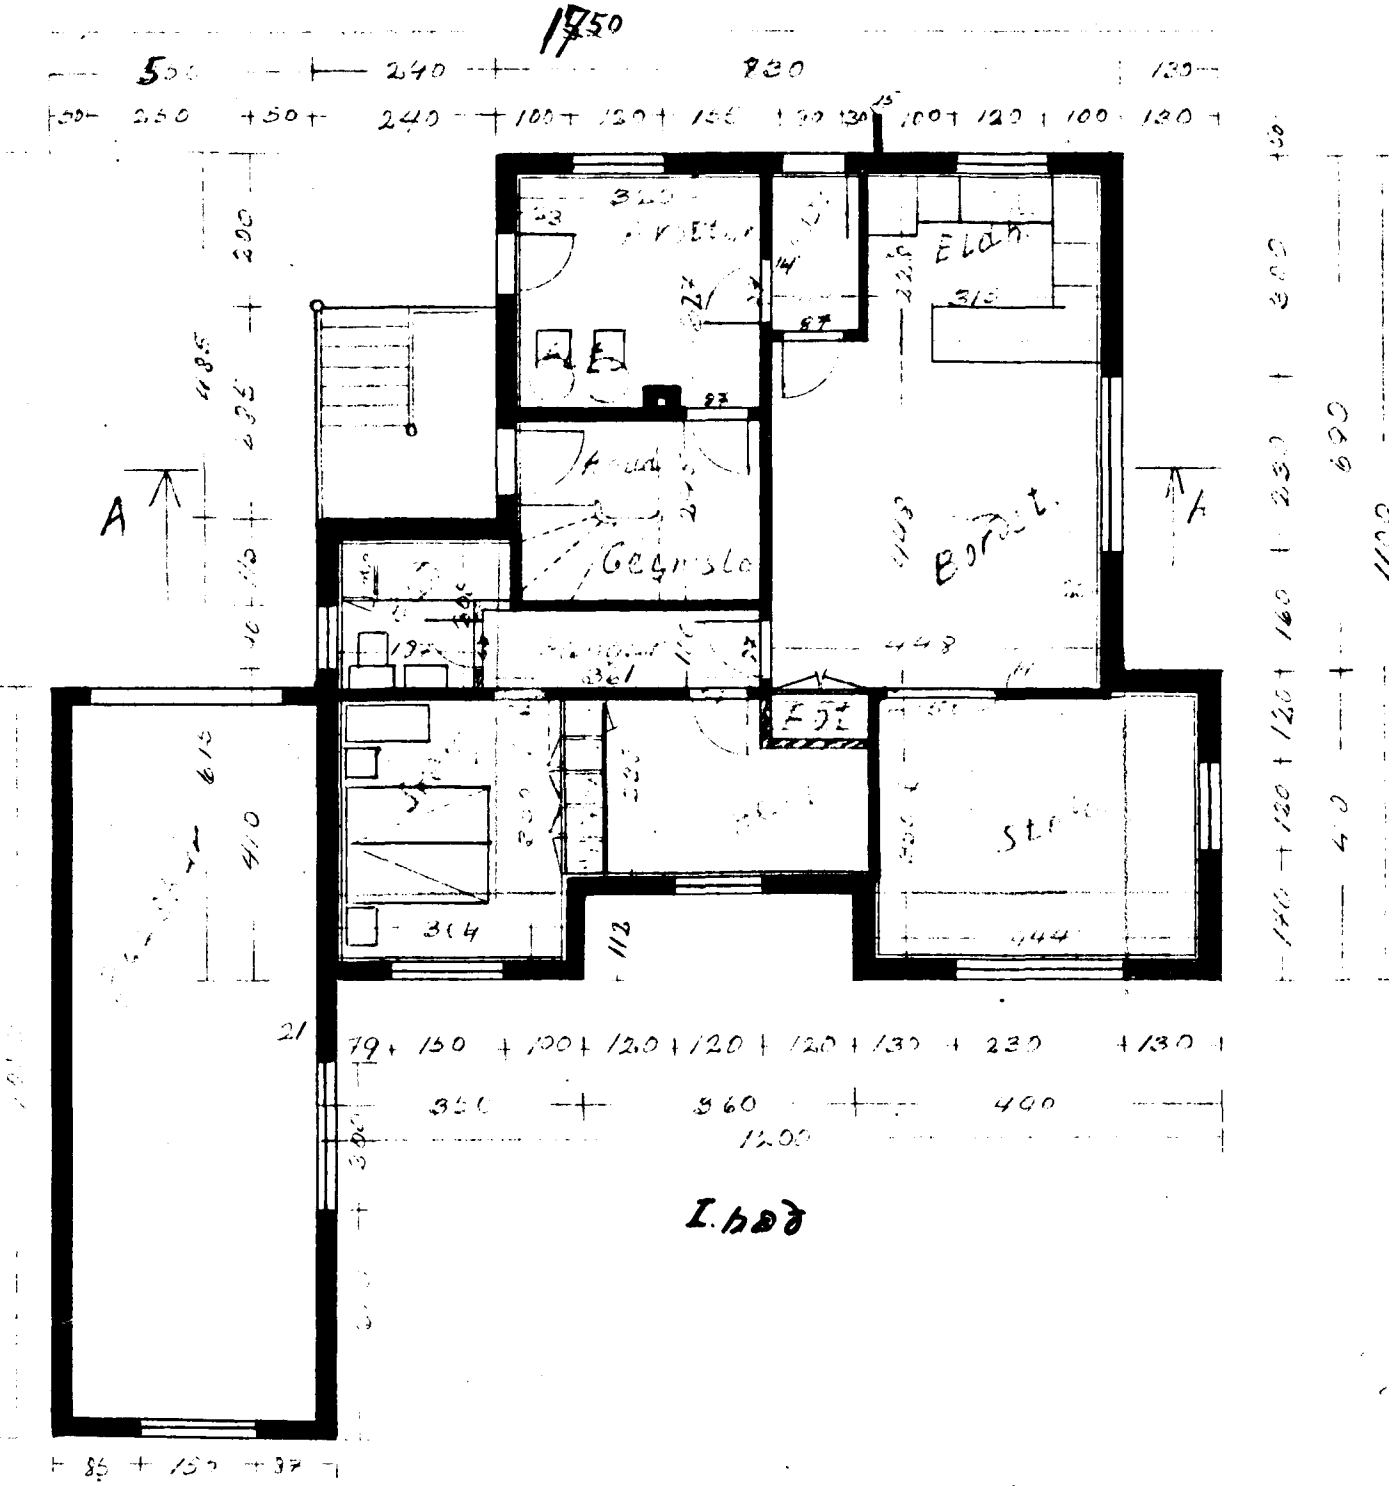

I. hæð

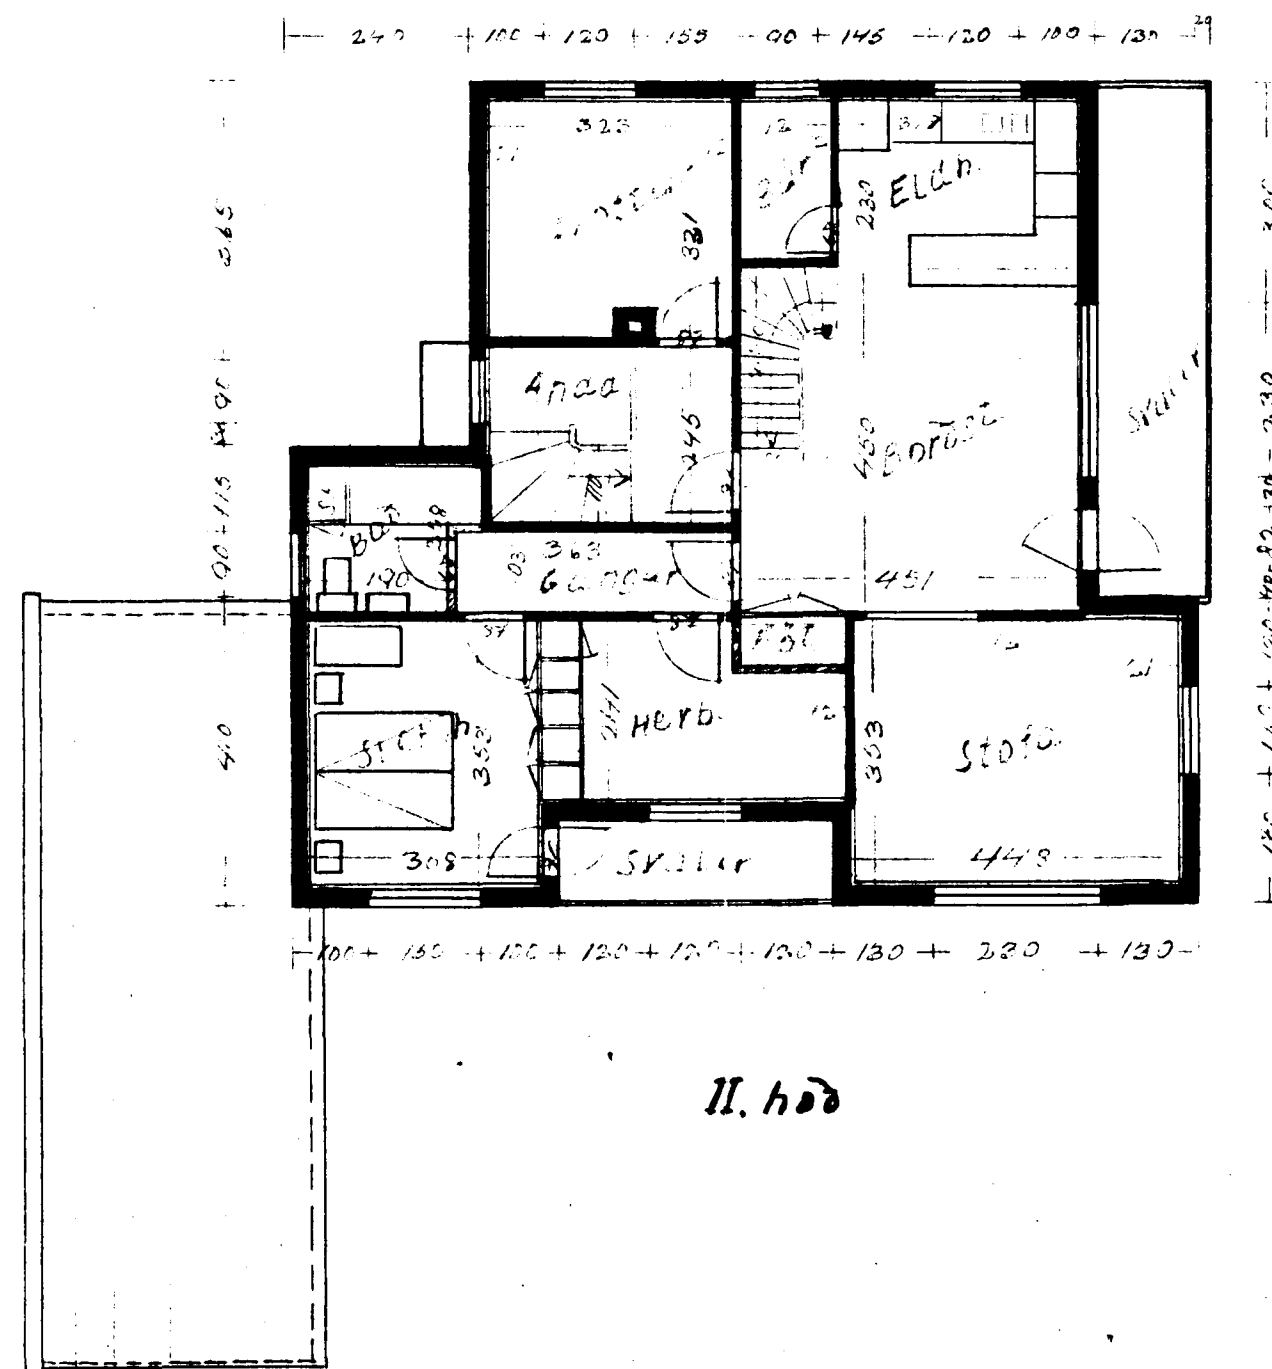

II. hæð

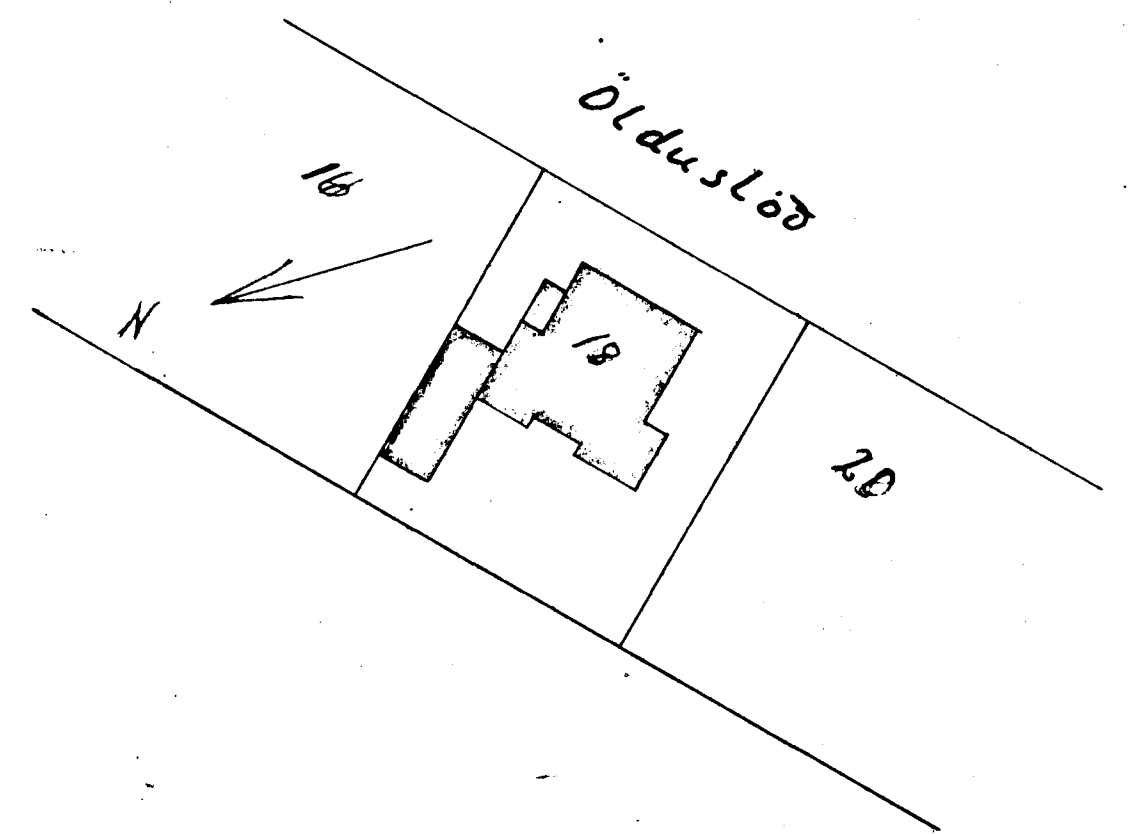

Hafnartírdi mars 1959
Guðm. Lárusson