


ÖFN. NR.	Kcal/h	LENGD mm.	HÆB. mm.	A B	C D	LOKI
301	1000	600	600	C-D		FJVR/10
302	1000	600	670	A-B		- II -
303	1000	600	600	A-B		- II -
304	1000	600	670	A-B		- II -
305	2600	2200	600	A-B		- II -
306	2600	2700	600	C-D		- II -
307	1000	600	600	C-D		- II -
308	1000	600	600	C-D		- II -
309	1000	600	600	C-D		- II -
310	1000	600	600	C-D		- II -
311	1000	600	670	C-D		- II -
312	2600	2200	600	C-D		- II -

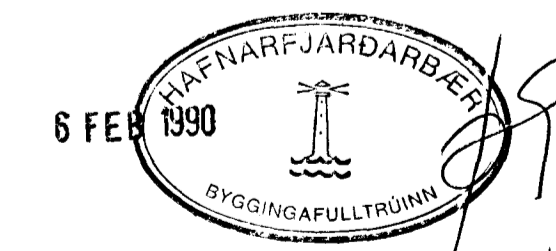

DR. NR.	DAGS	EDLI BREVINGAR	SIGN.
KARMEL-KLAUSTUR HAFNARFIRÐI ÞAKRÝMI HITA OG VATNSLÆGNIR BRUNNMYND			DAGS JAN 190 HANJAB EV TEKNAAB EV VERK NR 8751 BÍÐUR
MÆLIKV. 1:50 SIGURÐUR ÞORLEIFSSON TEKNIFRÉÐINGUR F.T.F.I.			STRANDGÖTU 11 HAFNARFIRÐI SÍMI 54151/54255 2-01