



KALT VATN, INNTAK

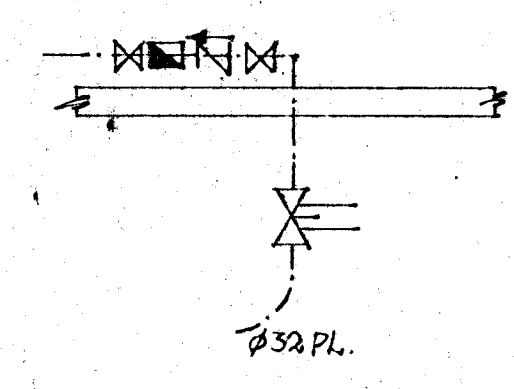

RAUF FYRIR VATNSINNTÖK
(HEITT VATN, BAKRENNIÐ, KALT VATN)

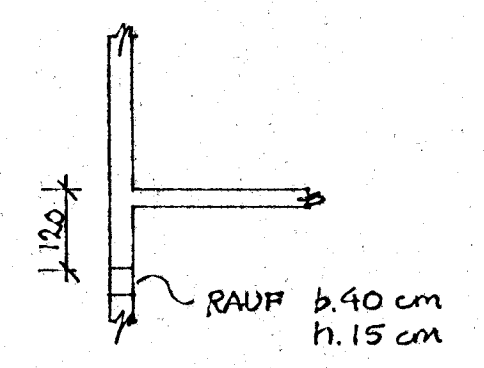



SKÝRINGAR:

- — — — — KALT VATN
- — — — — HEITT VATN
- Y — — — — — KALDAVATNSKRANI
- Y — — — — — HEITAVATNSKRANI
- — — — — RENNILOKI
- — — — — " — " — — — — MED SPINDLI UPP ÚR JÖRD
- — — — — EINSTREYMISLOKI
- — — — — VATNSMELIR
- SL — — — — — SLÖNGUKRANI

PIPUR SKULU EINANGRADAR MED 20 MM. GLERULLARHÖLKUM OG VAFÐAR MED PLASTDÚK. ALLT EFTIR, PIPUR OG FITTINGAR, SKAL VERA GALVANISERAD KERFI SKAL PRÓFAÐ MED KÖLDU VATNI VÍÐ 6 KG/CM². BALLOFIX RENNILOKAR SÉÐ VÍÐ HVERT TEKI, EINSTREYMISLOKI VÍÐ DVOTTAVÉLAR. FRÁGANGUR INNTAKS OG LOFT-PIPAR SKV. FORSKRIFTUM VATNSVEITU HAFNARFJÓRÐAR.

FRÁGANGUR LAGNA SKAL VERA Í SAMREMI VÍÐ 1ST 67

AFSTÖÐUMYND 1:500

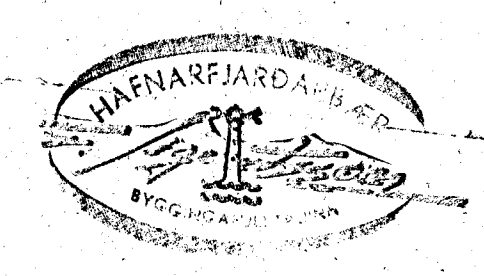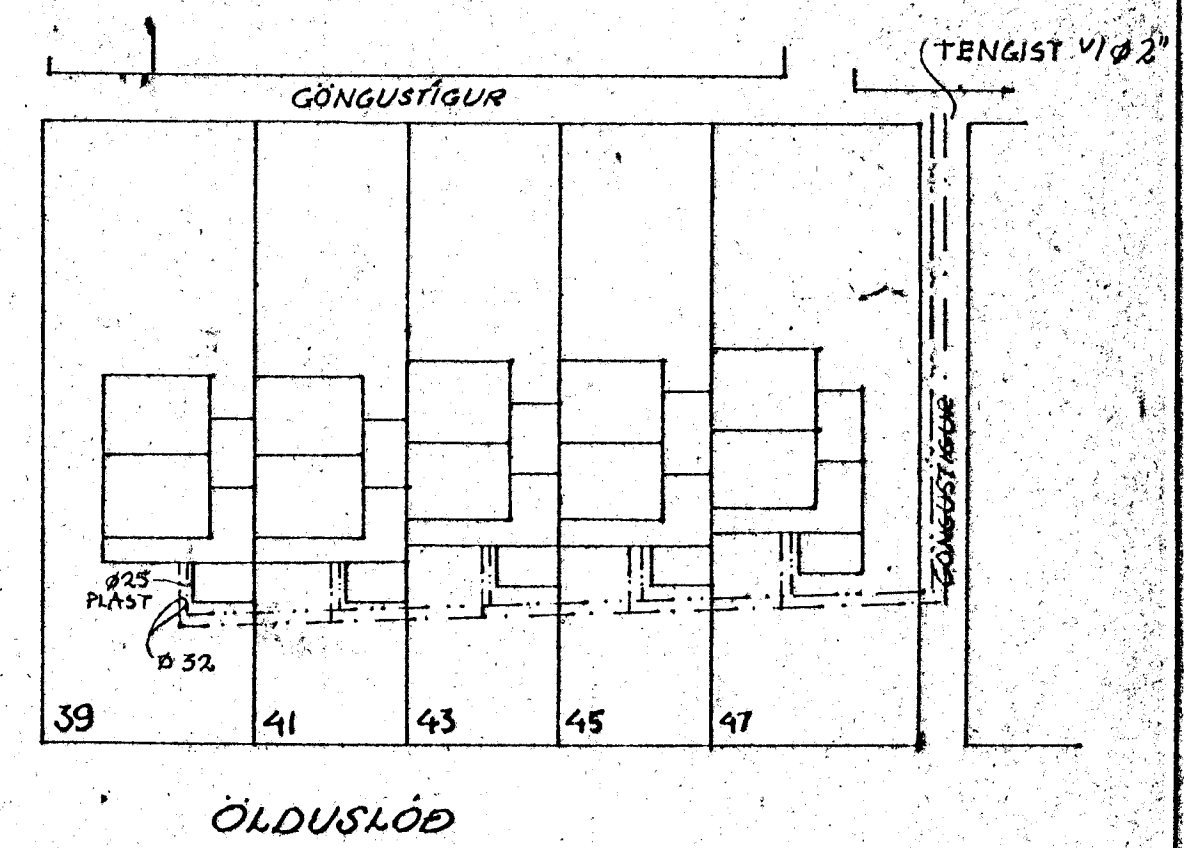

Breytt í apr. 82. *[Signature]*

ÖLDUSLÓÐ 39 HAFNARFJÖRÐ	HAFNARFJÖRÐ JAN. 1982
VATNSLAGNIR GRUNNMYNDIR	TRÁNING NR 3.1 REKNA. V.P. TRÁKN. A.E.
HALDÓR HANNESSON BYGG. VÆÐINGAR. GUNNARSSUNDI 10, HAFN. S. 53925	