



KALT VATN, INNTAK

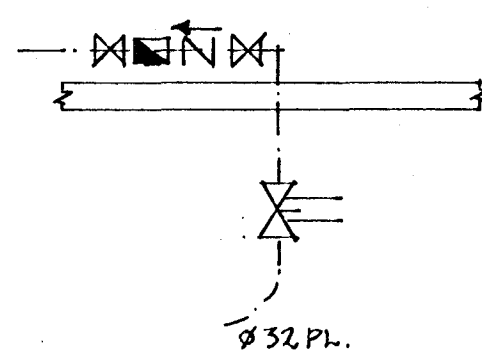

RAUF FYRIR VATNSINNTÖK  
(HEITVATN, BAKRENNSLU, KALT VATN)

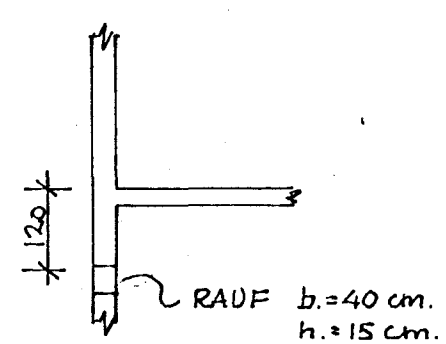


SKÝRINGAR:

- — — — — KALT VATN
- — — — — HEITVATN
- — — — — KALDAVATNSKRANI
- — — — — HEITVATNSKRANI
- — — — — RENNILOKI
- — — — — MED SPINDLI UPP ÚR JÖRÐ
- — — — — EINSTREYMISSLOKI
- — — — — VATNSMÁLIR
- — — — — SLÖNGUKRANI

PIÐUR SKULU EINANGRÆÐAR MED 20 MM. GLERULLARHÓLKUM OG VAFÐAR MED PLÁSTDÚK. ALLT EFNÍ, PIÐUR OG FITTINGS, SKAL VERA GALVANISERAD. KERFI SKAL PRÓFAD MED KÖLDU VATNI VÍÐ 6 KG/CM<sup>2</sup>. BALÐPIR RENNILOKAR SEU VÍÐ HVERT TAKI, EINSTREYMISSLOKI VÍÐ ÞVOTTAVELAR. FRÁGANGUR INNTAKS OG LOFT-PIÐAR SKV. FORSKRIFTUM VATNSVEITU HAFNARFJARÐAR.

FRÁGANGUR LAGNA SKAL VERA Í SAMREMI VÍÐ ÍST 67

AFSTÖÐUMYND 1:500

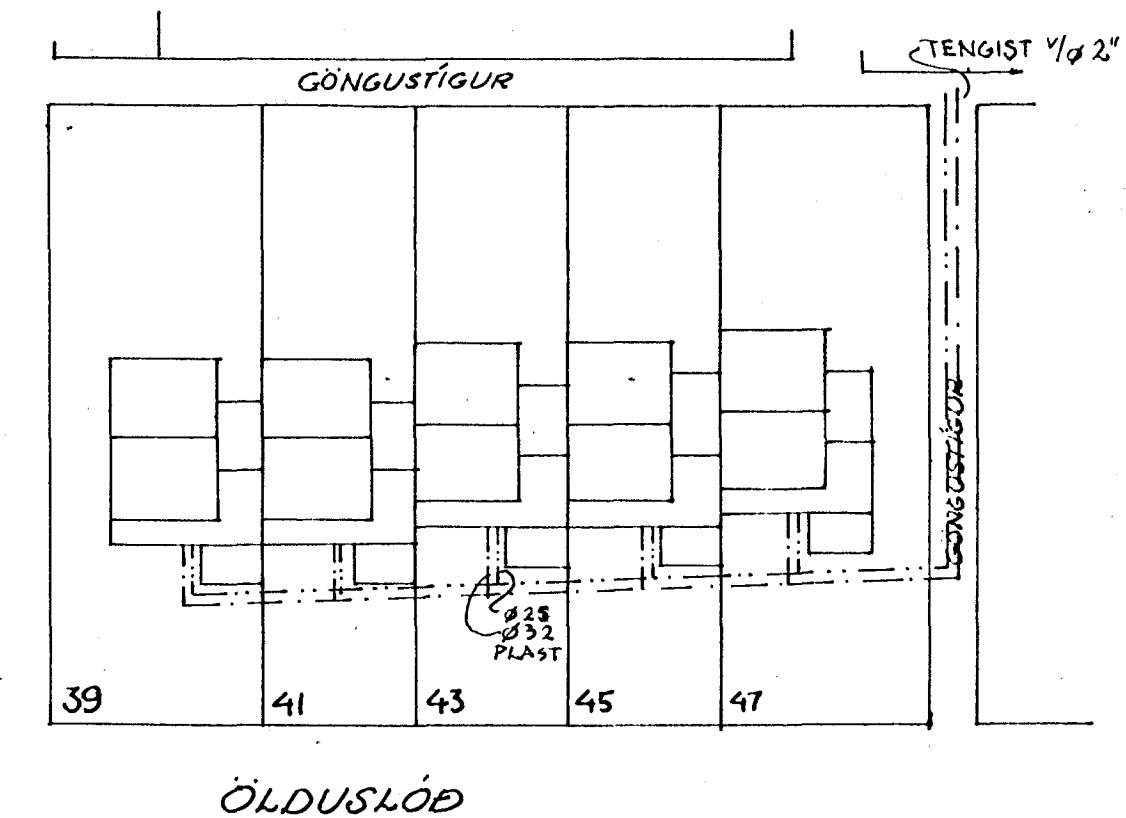

<b>ÖLDUSLÓÐ 43</b>		HAFNARFIRÐI
<b>HAFNARFIRÐI</b>		JAN. 1982
VATNSLAGNIR		TEIKNING NR. 3.1.
GRUNNMYNDIR		TEIKN. AE.
HALDÓR HANNESSON BYGGVERKFR.		
GUNNARSSUNDI 10, HAFN. S. 53423		