




Samþykkt á fundi bygginga-
ráðs nr. 7 12 66
3 12 69 1/3 70
BYGGINGARFRÓUINN
I HAFNARFIRÐI
[Signature]

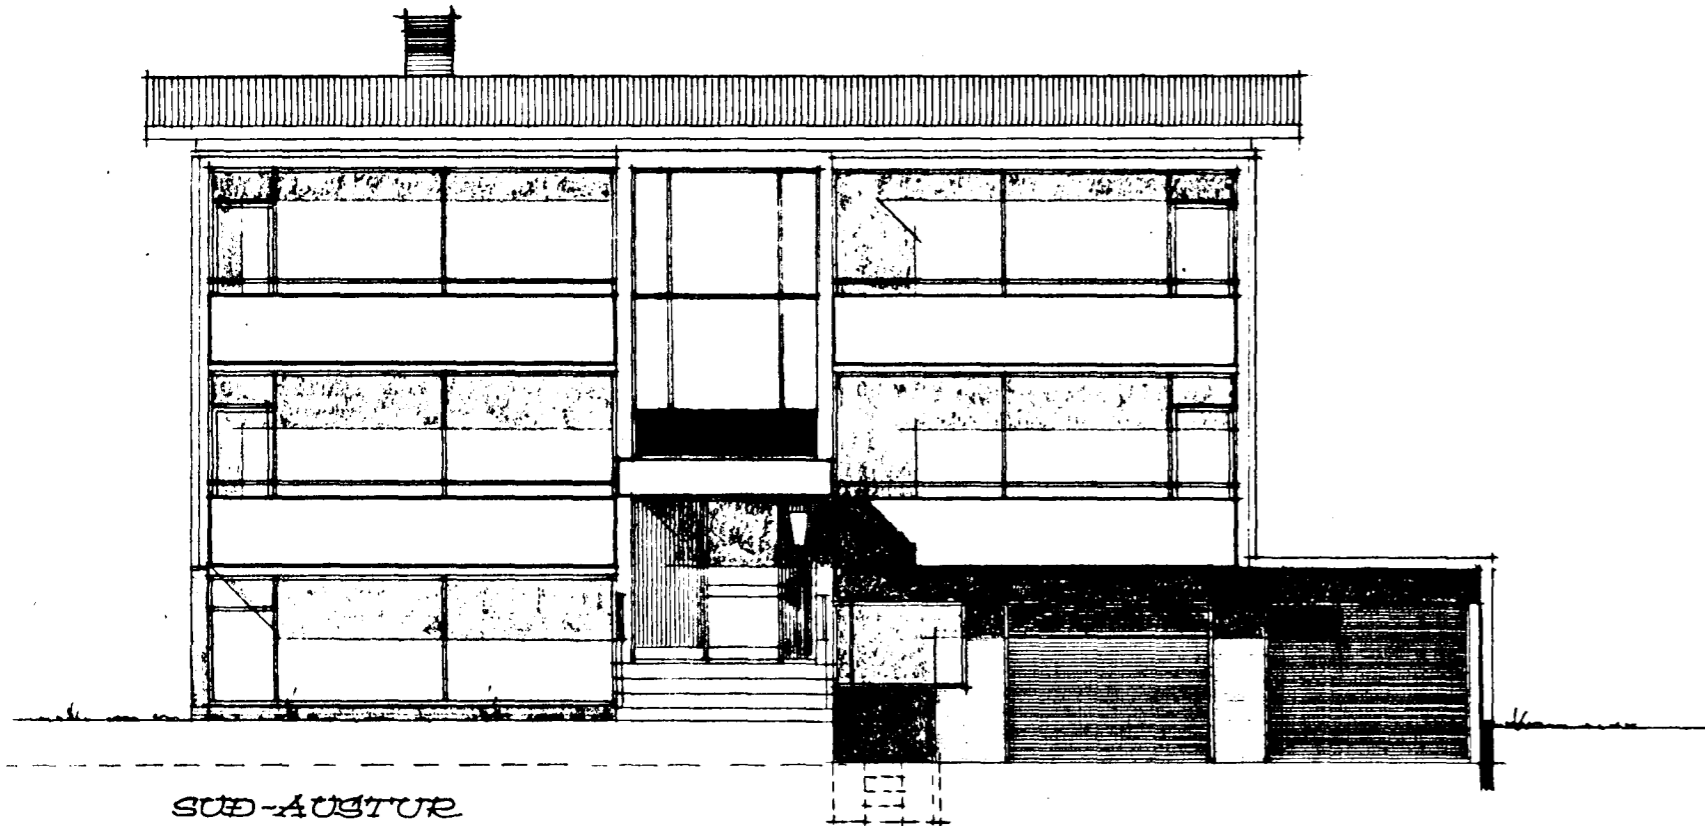


SÜÐ-AUSTUR

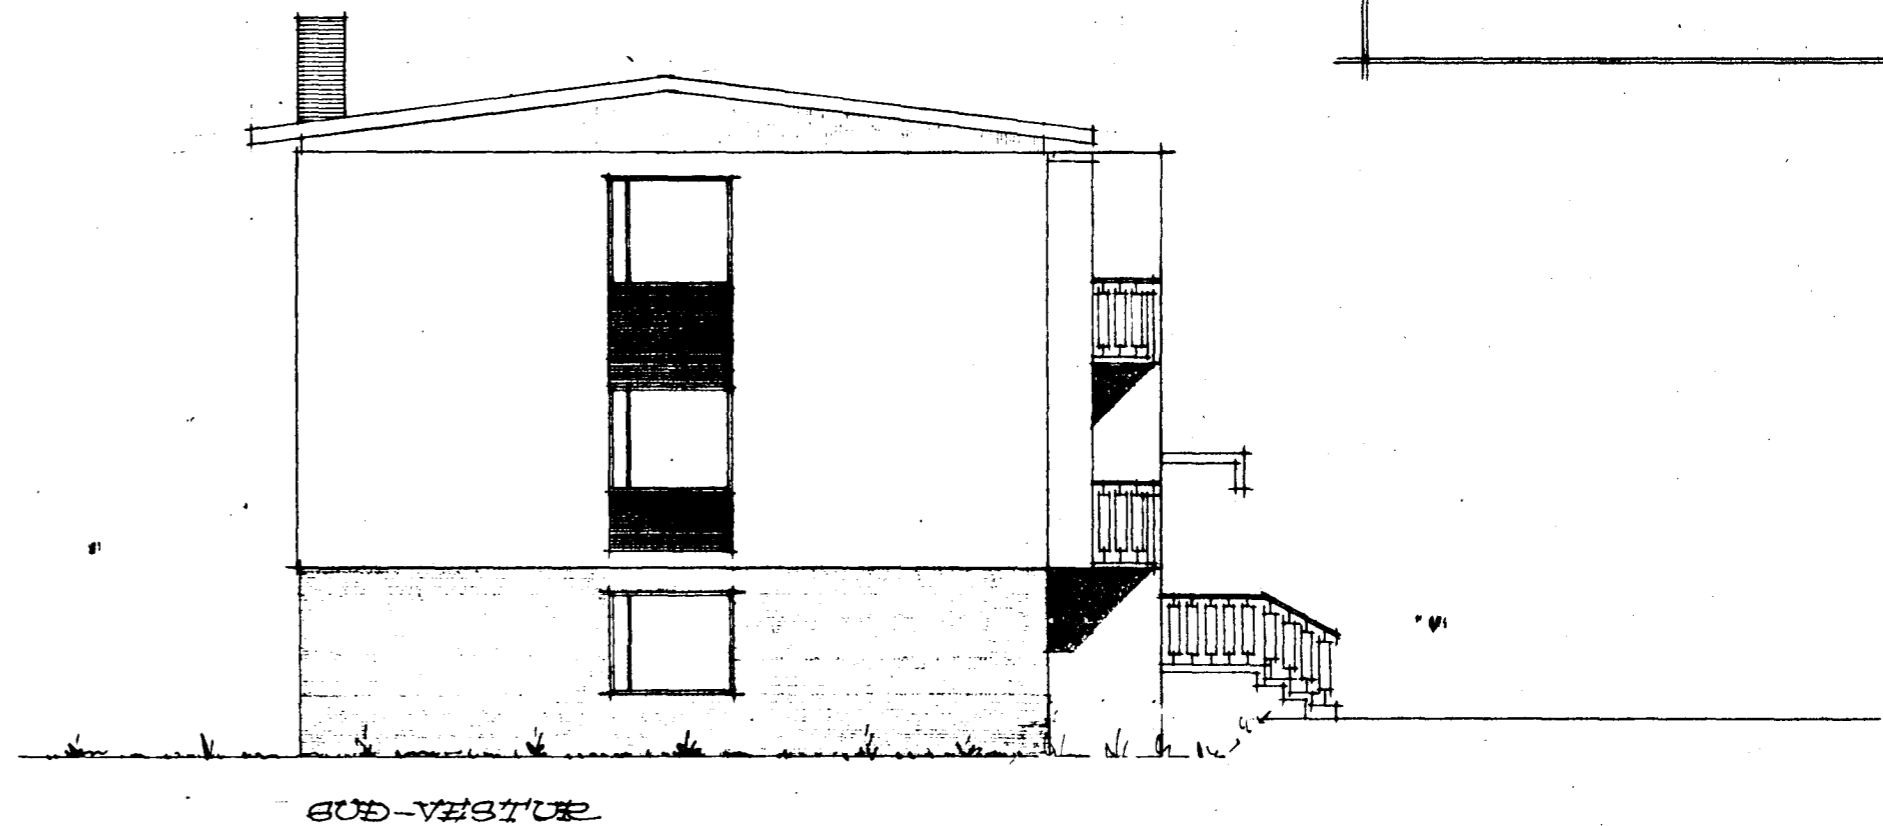

SÜÐ-VÆSTUR

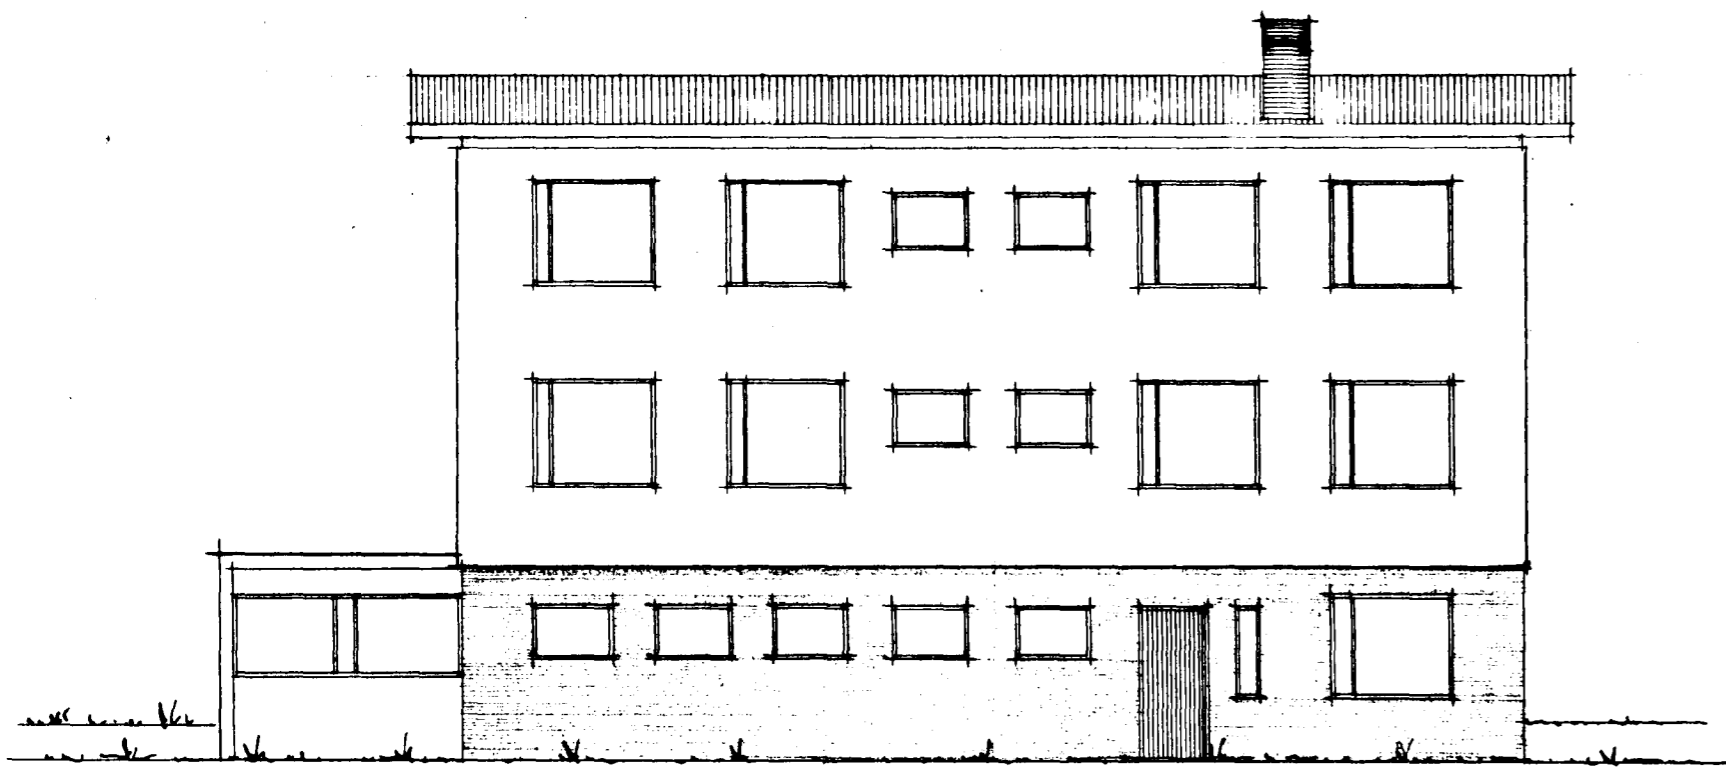

NÖRÐ-VÆSTUR

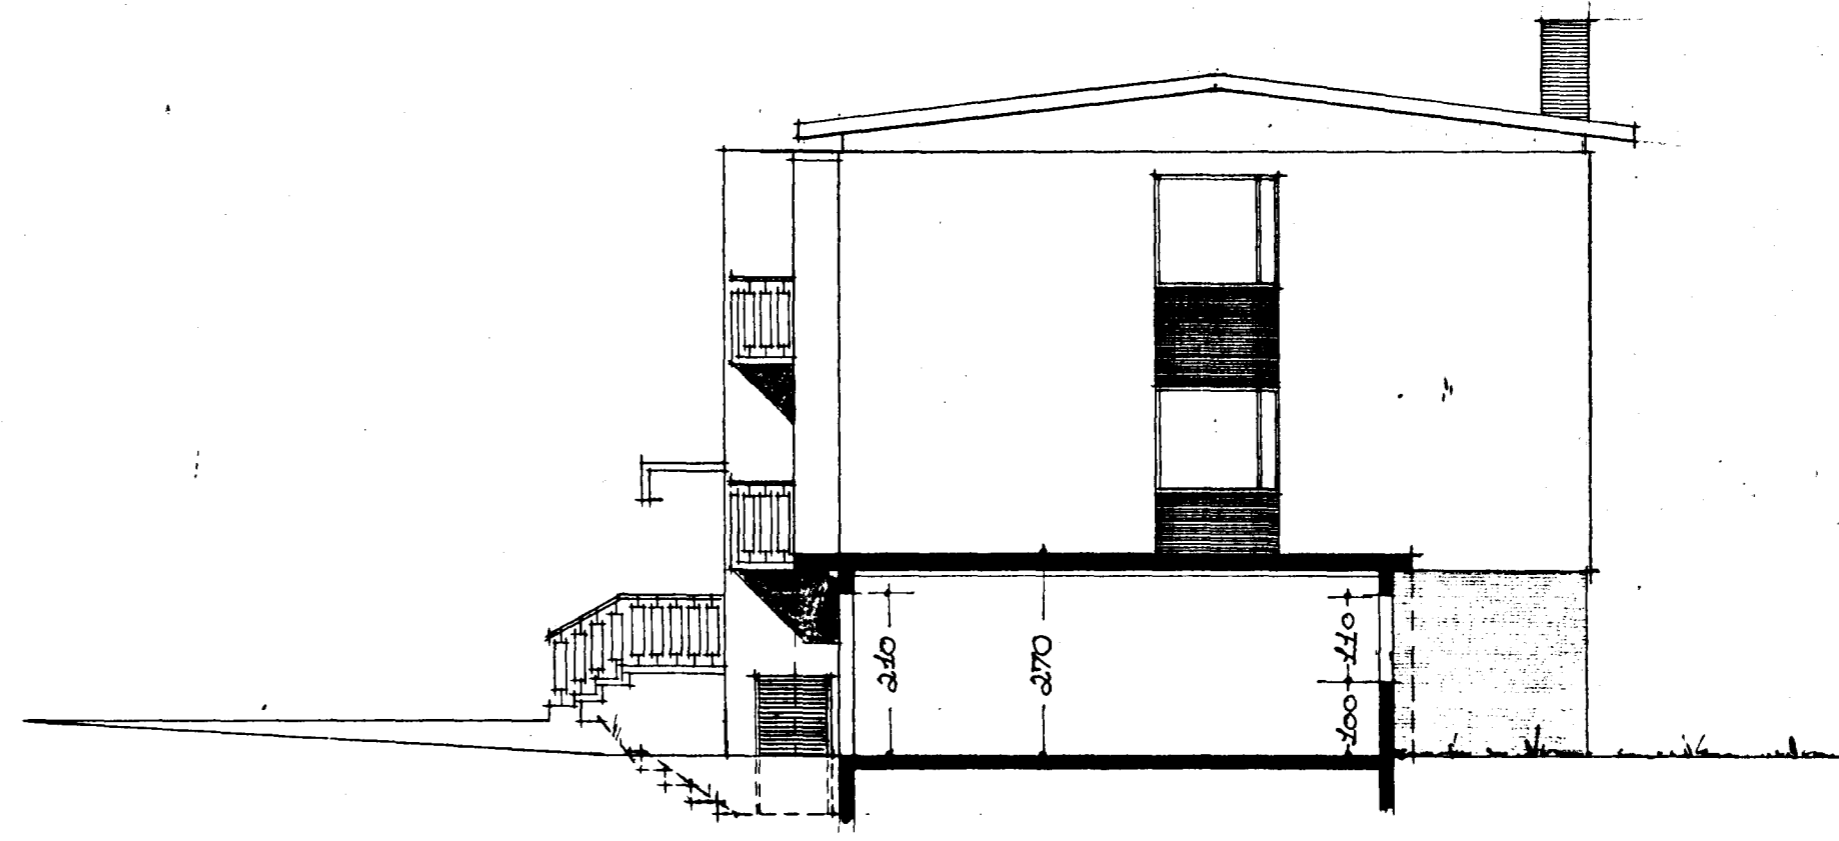

NÖRÐ-AUSTUR

BRETTI I SEPT. 1972
[Signature]
BRETTI I DEK. 1969
[Signature]
RETTJAVIK I DEK. 1966
[Signature]