
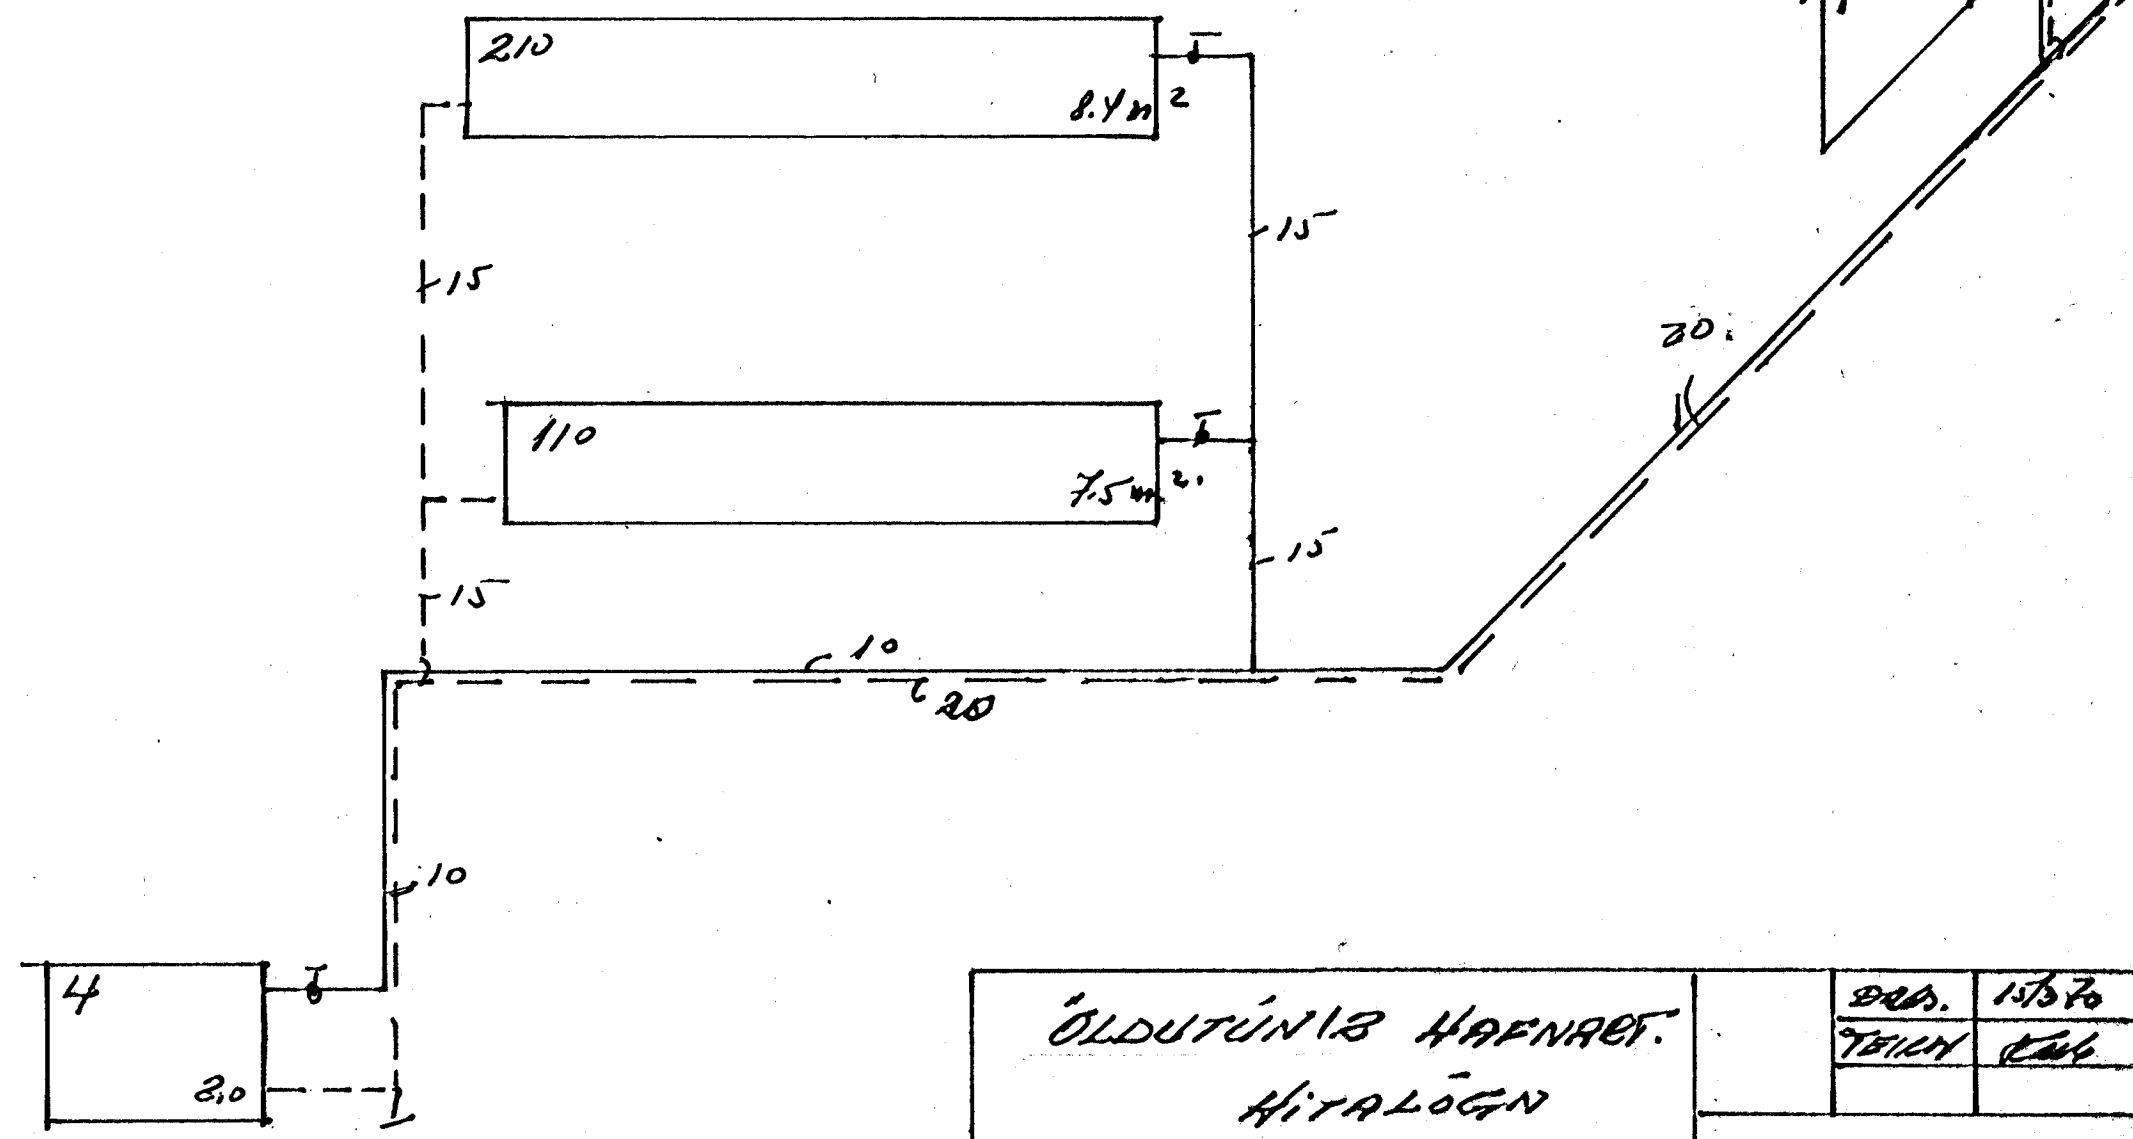


KETILL 6m²
 Ø-DELA 1500/1600 v. 1.8m⁴/₅.
 ÖRYGGISLOKI 1kg²
 BLONDUNARLOK:
 FRYLLILOKI 15m²
 SPIRAL HITAK 2.5m².
 Tuistili ofakranar aðo sjáluviki lokar.
 Þísur einangrist m. gleiularholkum
 og veifist m/ sisalpappas

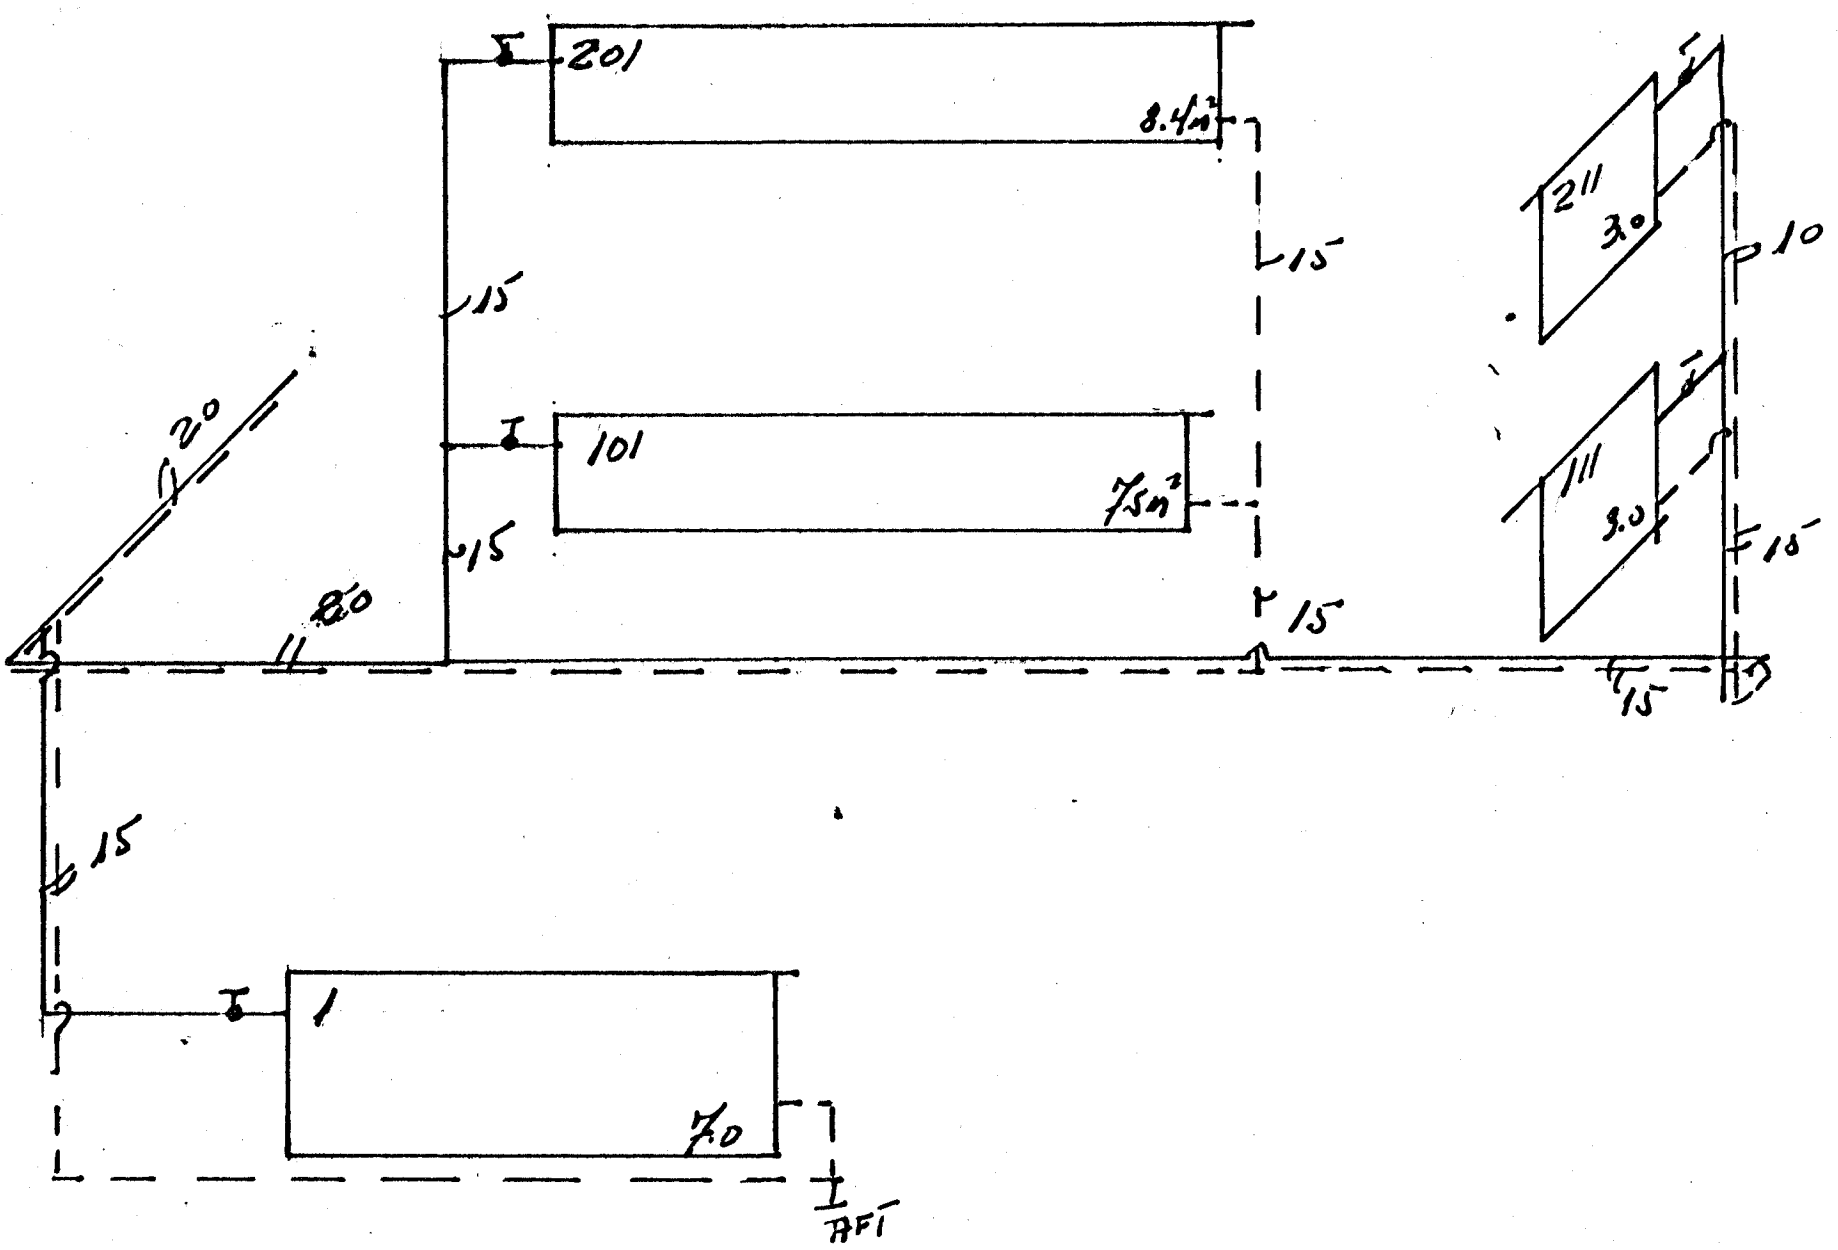

ÖLDUTUNING HAFNAET. HITALÖGN	DRÖP.	15/70
	TEIKN.	7009
Sálbunin Keffjara Lokunni HAFI	PL 6	