


NEYSLUVATNSLÖGN
 ALLAR ÖNEFNDAR PÍPUR ERU ø 15R

HITAKERFI - ÖFNALÖGN
 ALLAR ÖNEFNDAR PÍPUR ERU ø 10

- SKÝRINGAR
- | | | | | | |
|-----------|------------------|------|--------------|-------|-----------------|
| — — — — — | HEITT NEYSLUVATN | HL = | HANDLAUG | EV = | ELDHÚSVASKUR |
| — — — — — | KALT NEYSLUVATN | VS = | VATNSSALERNI | LP = | LOFTPÚDI |
| — — — — — | HITALÖGN FRAMRÁS | RV = | RÉSTIVASKUR | BSL = | BRUNASLANGA |
| — — — — — | HITALÖGN BAKRÁS | ÞV = | ÞVOTTAVÉL | SV = | STALVASKUR |
| — — — — — | BRUNAVATNSLÖGN | UP = | UPPÞVOTTAVÉL | R = | RYDFRIAR LAGNIR |

10. d. des. 1997
VINNUTEIKNING

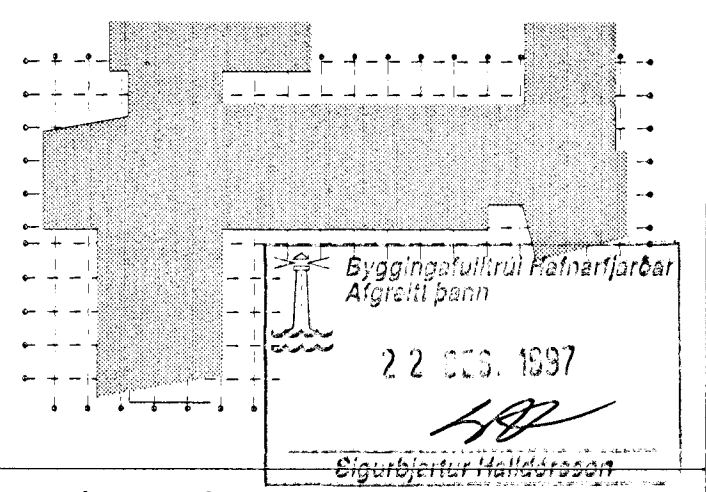

LAGNATÆKNI HÖNNUNAR OG RÁÐGJAFARSTOFA HAMBORG 12 200 KÓPAVOGUR Sími: 564 5252 Fax: 564 5251 Netfang: lagnataekni@land.is Axl: Sólveig Fróðs. Kristjánsson		0 1 2 3 4 5 6 Mkv. 1:100	EINSETNING ÖLDUTÚNSSKÓLA 1. áfangi-viðbygging
A 12.97 LAGNABREYTINGAR Nr. Daga Breyting	HBG Axl: Sólveig	Samþ: <i>Jónas S. Jónsson</i> 300346-3409	HITA- OG NEYSLUVATNSKERFI RÚMMYND YFIRLITSMYND Korti: 1:100 Hönnun: HBG/FSK Daga: OKT. 1997 Teiknab: HBG Blað nr.: Verk nr.: 181 Skjal nr.: 181RUVV P. 10A