


10. des. 1997
VINNUTEIKNING

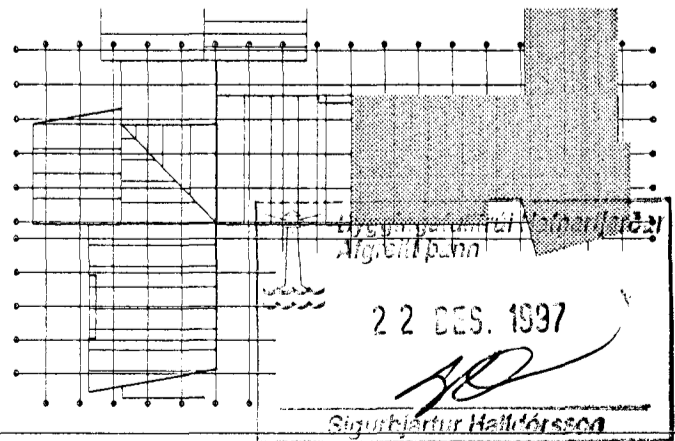

LAGNATEKNI HONNUNAR OG RÁÐGJAFARSTOFA HAMRABORG 12 200 KÖPAVOGUR Sími 564 5252 Fax 564 5252 Netfang lagnatekni@islandia.is Axel Svansson Fróðrik S. Kristjánsson		0 1 2 3 Vkv. 1:50 Skopd. <i>Fritjök S. Þorvaldsson</i> 300 340-3409	EINSETNING ÖLDUTUNSSKOLA 1.áfangi-viðbygging FRÆRENNSLISKERFI FRÆRENNSLIS- OG REGNVATSLÖGN SÖKKLAR GRUNNMYND Kvæði: 1:50 Hönnun: HBG/FSK Tekni: HBG Verki nr.: 181 Skjal nr.: 181HELD Dags: Okt. 1997 Blað nr.: F.02A
Nr. Daga 12.97 Brýting	HBG AM		