


SKÝRINGAR

- HEITT NEYSLUVATN
- KALT NEYSLUVATN
- HITALÖGN FRAMRÁS
- HITALÖGN BAKRÁS
- BRUNAVATNSLÖGN
- UPPBLANDAD VATN

HL = HANDLAUG
VS = VATNSSALERNI
RV = RÆSTIVASKUR
GO = GUFUÖFN
UP = UPPBOTTAVEL
EV = ELDHÚSVASKUR
LP = LOFTPÚDI
BRSL = BRUNASLANGA
DS = DVAGSKÁL
SB = STURTUBAD

**ÁSKILIÐ, ELDRI
TEIKNING ÓGILD**

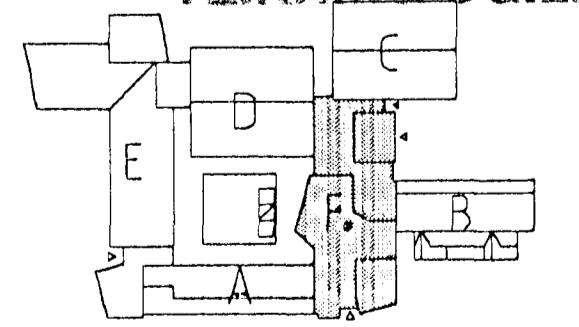

Byggingar- og Heimtaráætlun
Alfreð Þósson
13. NOV. 1998
P. 07A

LAGNATÆKNI HÖNNUNAR OG RÁÐGJAFARSTOFA HAMRABORG 12 200 KÓPAVOGUR Sími: 564 5252 Faxi: 564 5251 Netfang: lagnatak@islandia.is		D 1 2 3 Mkv. 1:50 Skala: _____ Kennitala: _____		EINSETNING ÖLDUTÚNSSKÓLA 3.áfangi - Tengibygging PÍPUKERFI HITA- OG NEYSLUVATNSKERFI KJALLARI OG LEIÐSLUGANGUR RÚMMYND AF NORDURHLUTA		Mkv. 1:50 Daga. Maf. 1998 Tekni: HBG Blátt m. Vorkr. 181 P. 07A Skjal nr. 181 Heild. grunnmynd og rúm	
---	--	---	--	--	--	---	--