
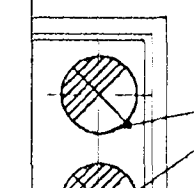
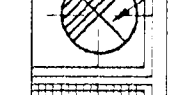



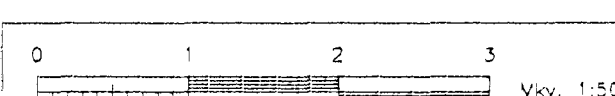
- VIÐMIDUNARRISTAR**
- RI-1: Lindab FKD-315+MBT-1
 - RI-2: Lindab FKD-200+MBT-1
 - RI-3: Stifab GVLb-400x100+TRGc-K-160
 - RI-4: Lindab LKA-200+VBF-1 (2 áttir)
 - RI-5: Stifab TCBa-200+ALSo
 - RI-6: Lindab PKL-600+VBT-1
 - RI-7: Lapineimu KTS-160
 - RI-8: Lapineimu KTS-125+VBF-1
-
- RU-1: Lindab PKA-200+VBF-1
 - RU-2: Lindab PKA-250+VBF-1
 - RU-3: Lindab PCA-160+DRZ
 - RU-4: Lindab F20-500x150+VBF-2
 - RU-5: Grada AF-800 300x100
 - RU-6: Grada AF 807 500x300
 - RU-7: Lapineimu XSO-160
 - RU-8: Lindab D11-600x200 Hurðarist
 - RU-9: Lindab CRL-125+VBF-1
 - RU-10: Lindab OLR-1000 Yfirfallsrist
 - RU-11: Lapineimu KSO-125
 - RU-12: Lapineimu KSO-100
 - RU-13: Lapineimu KKR-100/með bráðvari

 $\varnothing 500\text{mm}$ rúntakardr.
 Grind yfir gryfju fyrir frækostloft.

**ÁSKILIÐ, ELÐRI
TEIKNING ÖGILD**

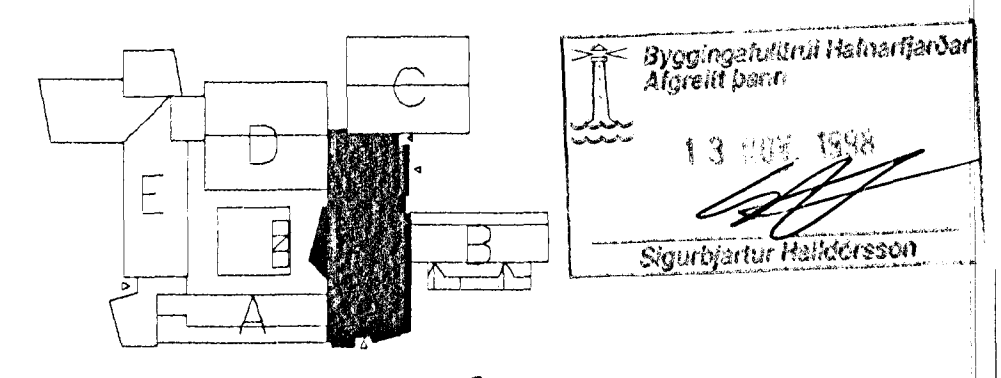

13. nóv. 1998
VINNUTEIKNING

				EINSETNING ÖLDUTÚNSSKÓLA 3. áfangi - Tengibygging	
HÖNNUNAR OG RÁÐGJAFARSTOFA HAMRABORG 12 200 KÓPAVOGUR Sími: 564 5252 Fax: 564 5251 Netfang: lagnatak@islandia.is		0 1 2 3 Vsk. 1:50 Sem.: <i>J. S. Jónsson</i> Kennitala: 300346-3409		LOFTRESTIKERFI 1. hæð GRUNNMÝND	
A 12.11.98 Nýtt eðnis og fleira Nr. Dags. Breyting		Vsk. AR		Vsk. Dags. 1:50 Hönnuð: AS/FSK Daga: Apríl 1998 Tekið: AS 300 m. Vsk. nr.: 181 L. 02A Skj. nr.: 181/eld. ofræsting 3.-áfangi	