

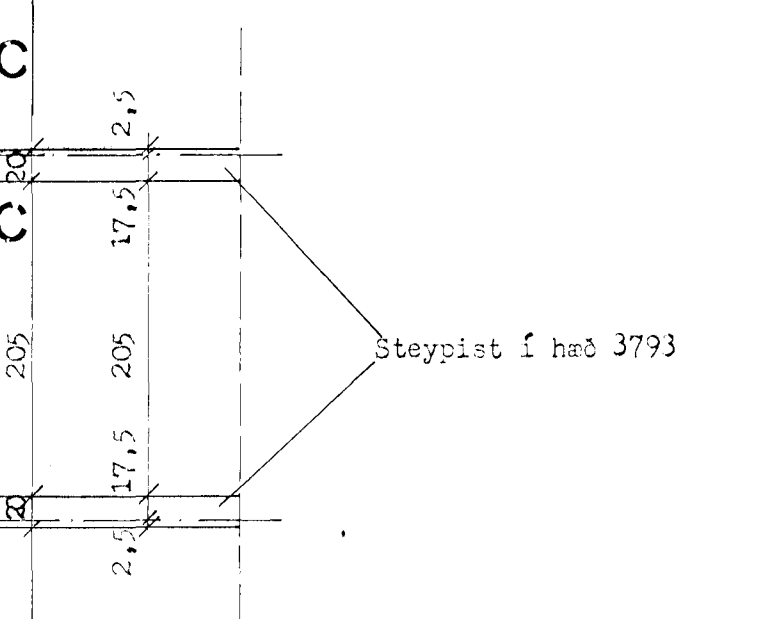


A B C D E F G H I J K L M

3 4 5 6 7 8 9 10 11 12 13 14 15 16

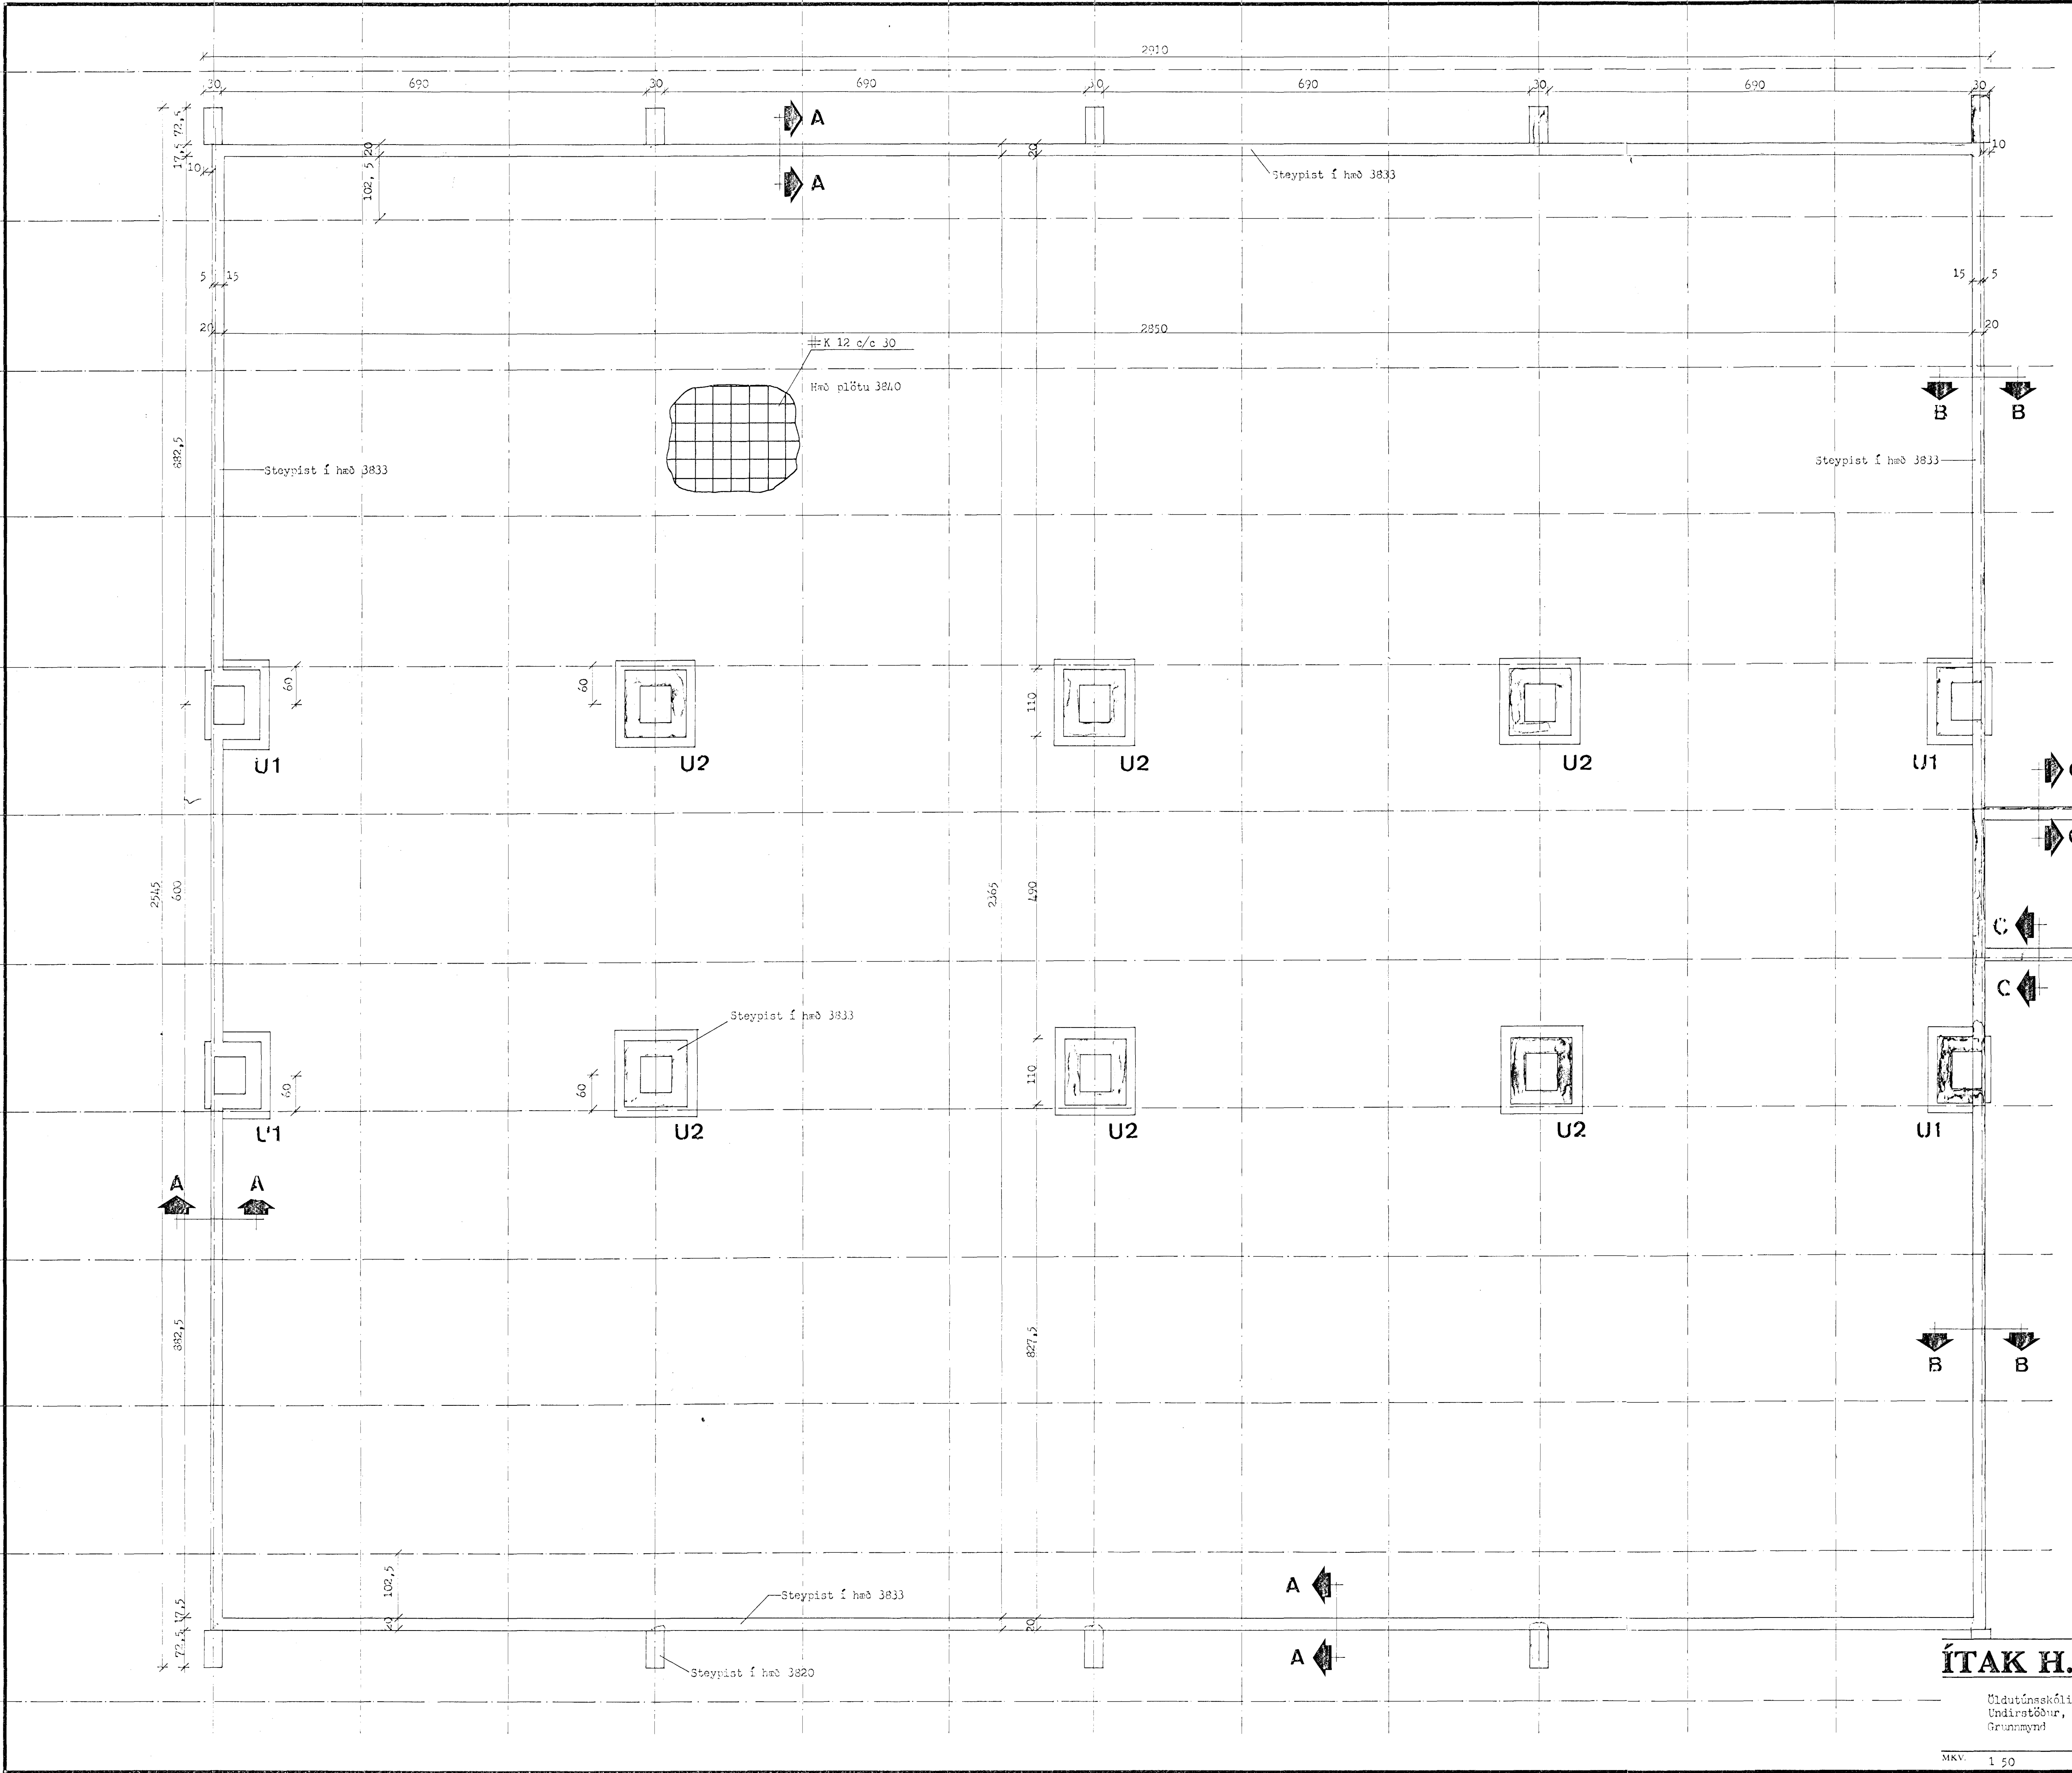

Skýringar
Sjá teikning nr. 041 - 303.

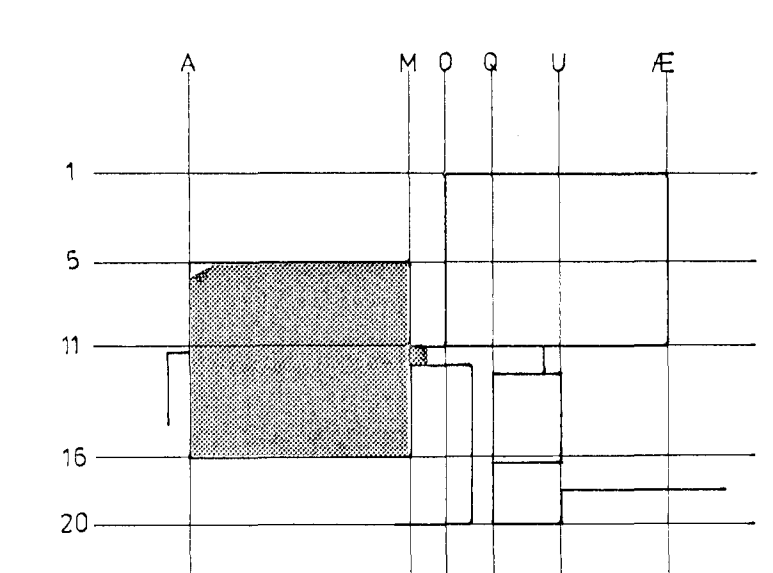

M.A. 1/2 98

ÍTAK H.F. VERKFRÆDISTOFA TEIKN. NR. **341-391**

Túngötu 6, Rvík, S. 26305

BLAD AF
HANNAD af
TEIKNAD af
VEIÐ af

Öldutúnskóli 3 áfangi
Undirstöður, kennsluhúsið
Grannmynd

MKV: 1 50

SAMP. *[Signature]*