
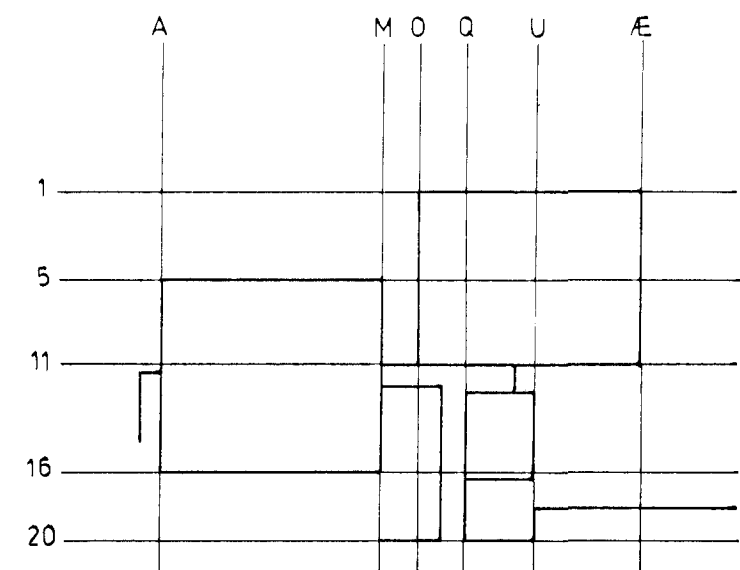


A B C D E F G H I J K L M N O P Q R S T U V W X Y Z A

1  
2  
3  
4  
5  
6  
7  
8  
9  
10  
11  
12  
13  
14  
15  
16  
17  
18  
19  
20

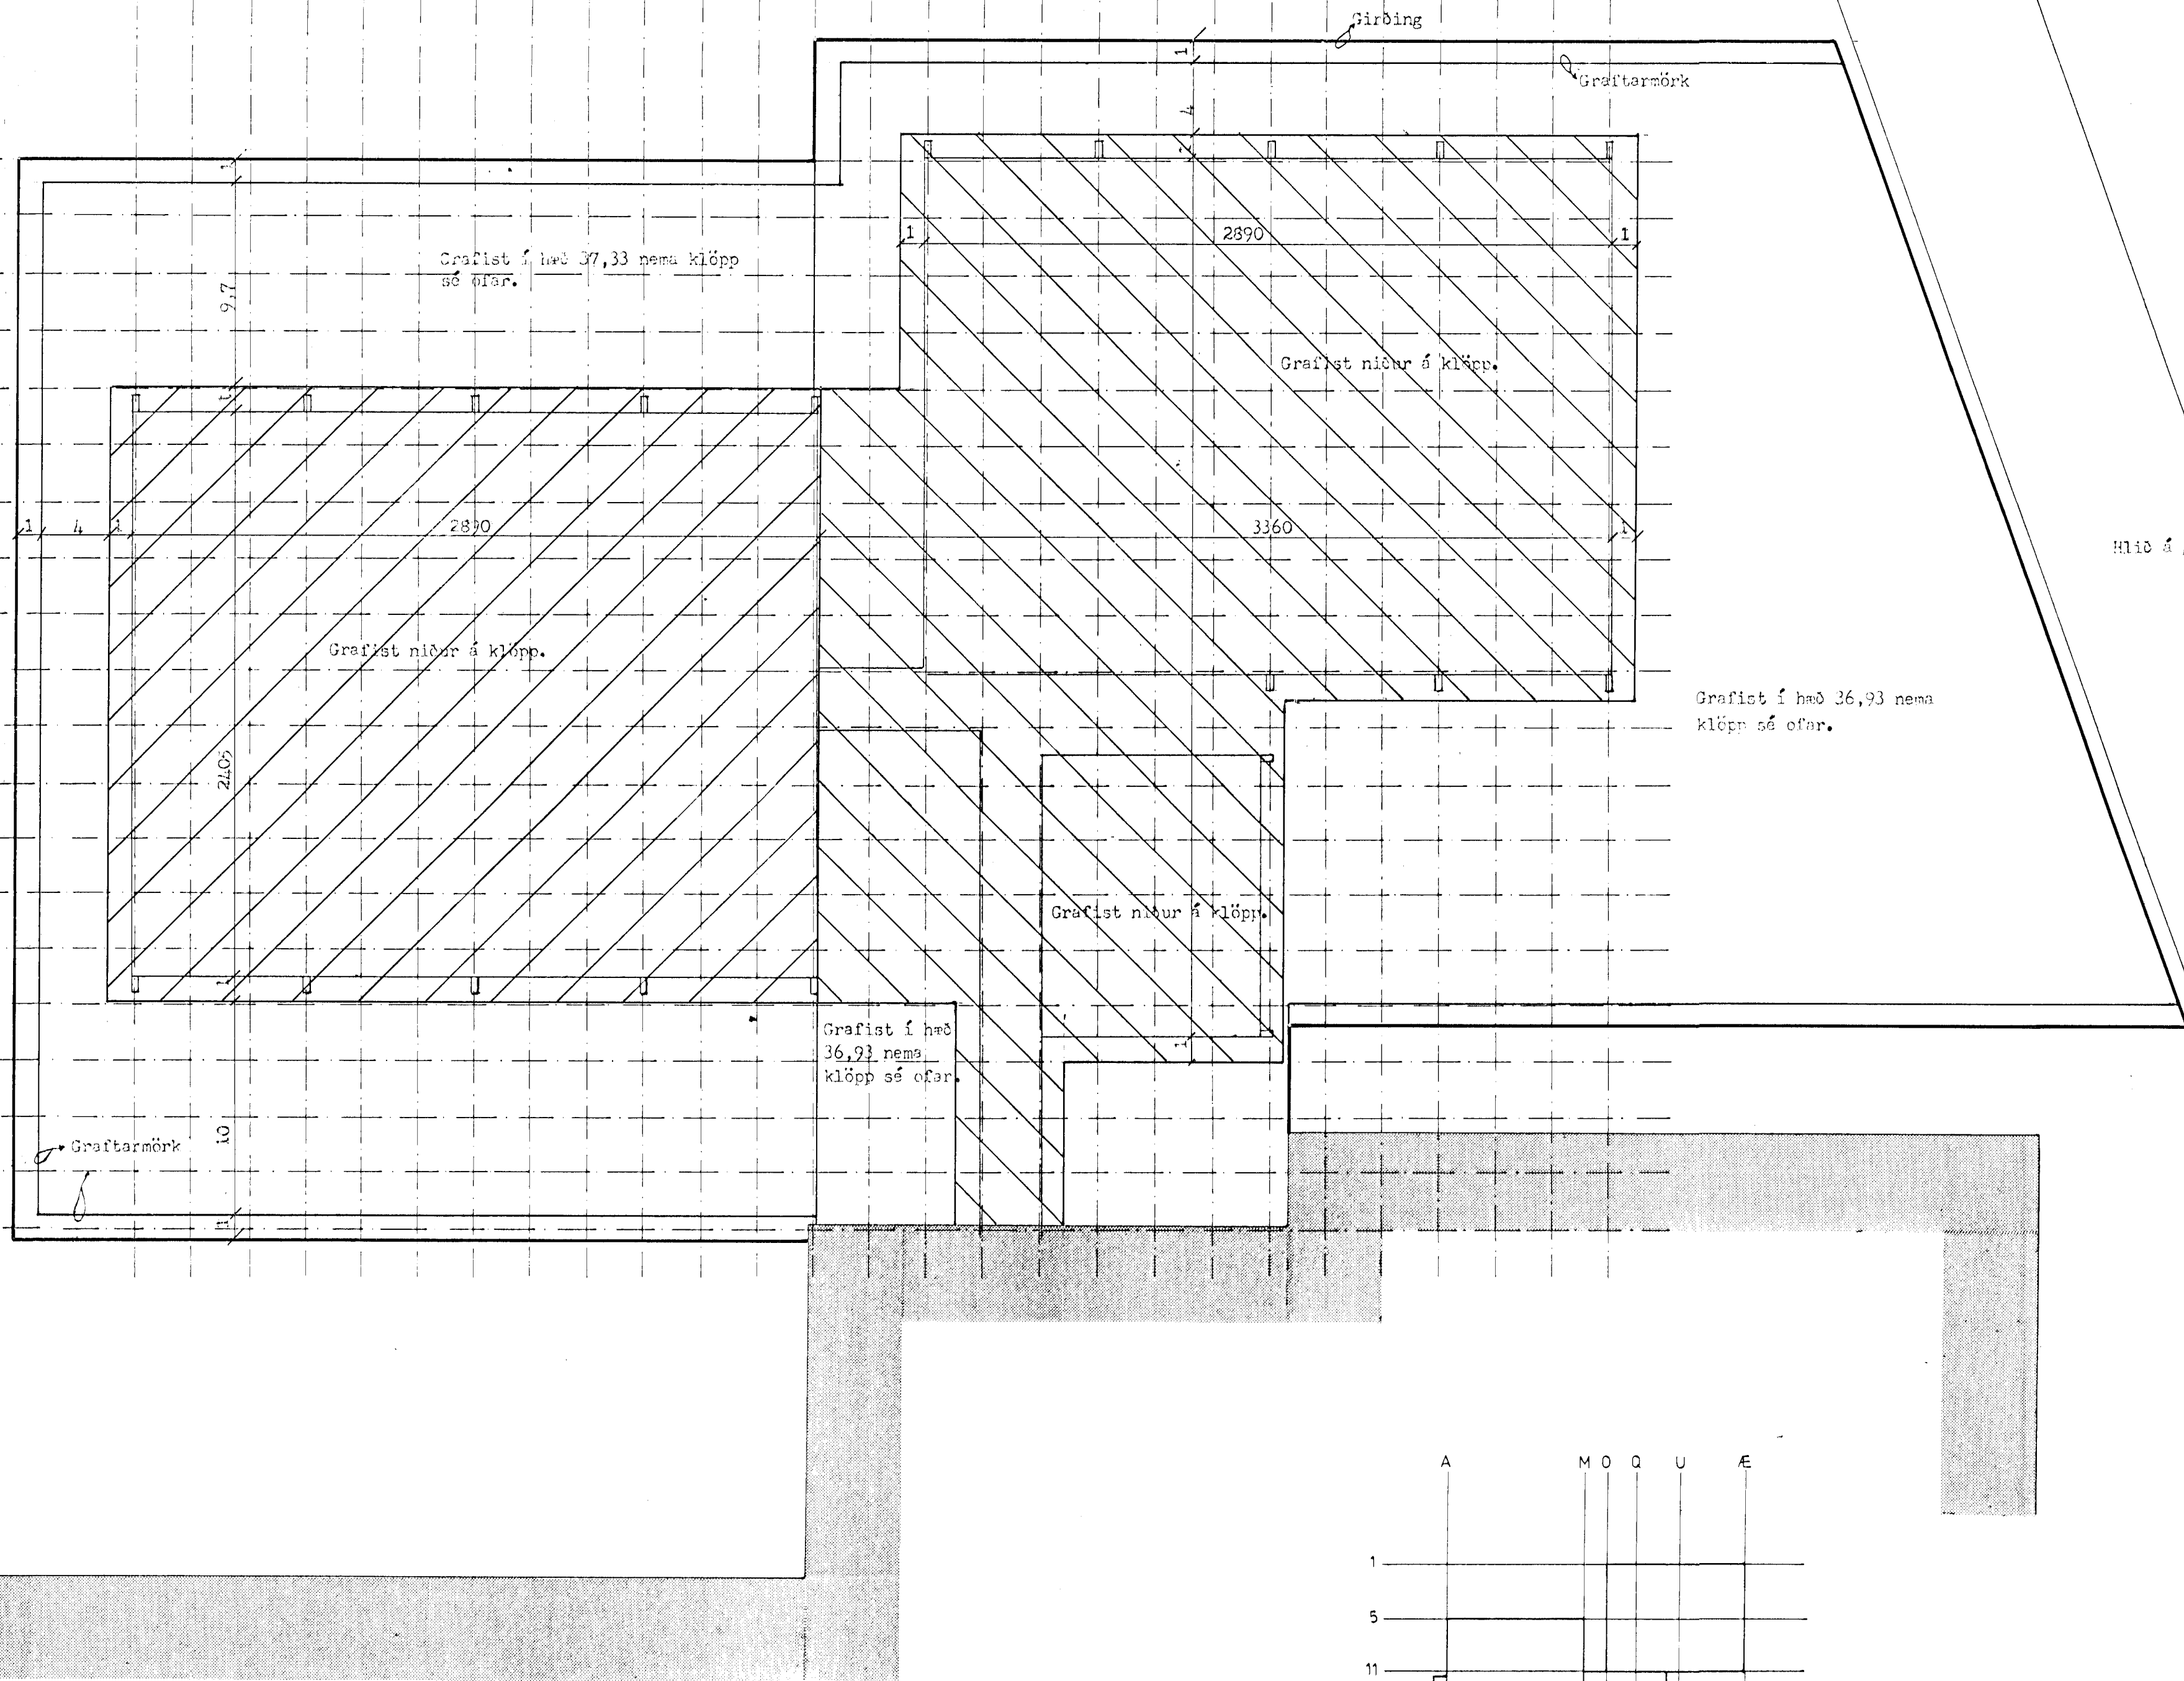

*10/12/98*

**ÍTAK H.F. VERKFRÆÐISTOFA** TEIKN. NR. **041-300**  
 Túngötu 6, Rvík. S. 26305

BLAD	AF
HANNAD	ÁPÞ
TEIKNAD	
YFIRF.	
SAMB.	

Útdatúnskóli, 3 áfangi  
 Grafistarplan

MKV: 1 20