


VINNUTEIKNING
19. jan. 1998

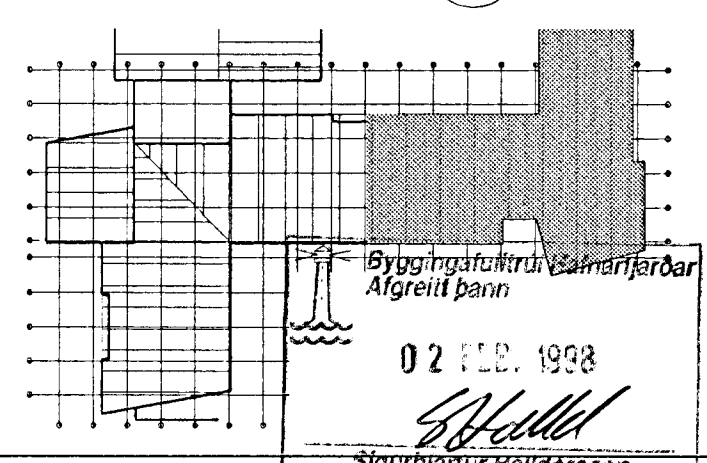

Byggingartekni
Alfreid Þórunn
02.10.1998
Stigurbjartur Halldórsson

		LAGNATEKNI		0 1 2 3 Mkr. 1:50		EINSETNING ÖLDUTUNSSKÓLA 1. áfangi-viðbygging	
		HÖNNUNAR OG RÁÐGJAFARSTOFA		HAMRABORG 12 200 KÓPAVOGUR		FRÆRENNSLISKERFI FRÆRENNSLIS- OG REGNVATNSLÖGN GRUNNMÝND	
		SÍMI 564 5252 Fax 564 5252		Netfang lagnatekni@islandia.is		Kvæði: 1:50 Stofnun: H32/FSK Skilvæði: HBG Væðing: 181 Skjal nr.: 181+ELD	
		A 12.97 YMSAR LAGNABREYTINGAR		M		Daga: Okt. 1997 Blöð nr.: F. 02B	
		Breyting		Ard. Silveason		Frérik S. Kristjánsson	