


Eig:
 Batafiskur h.f.
 Oseyri


1:100 1:200

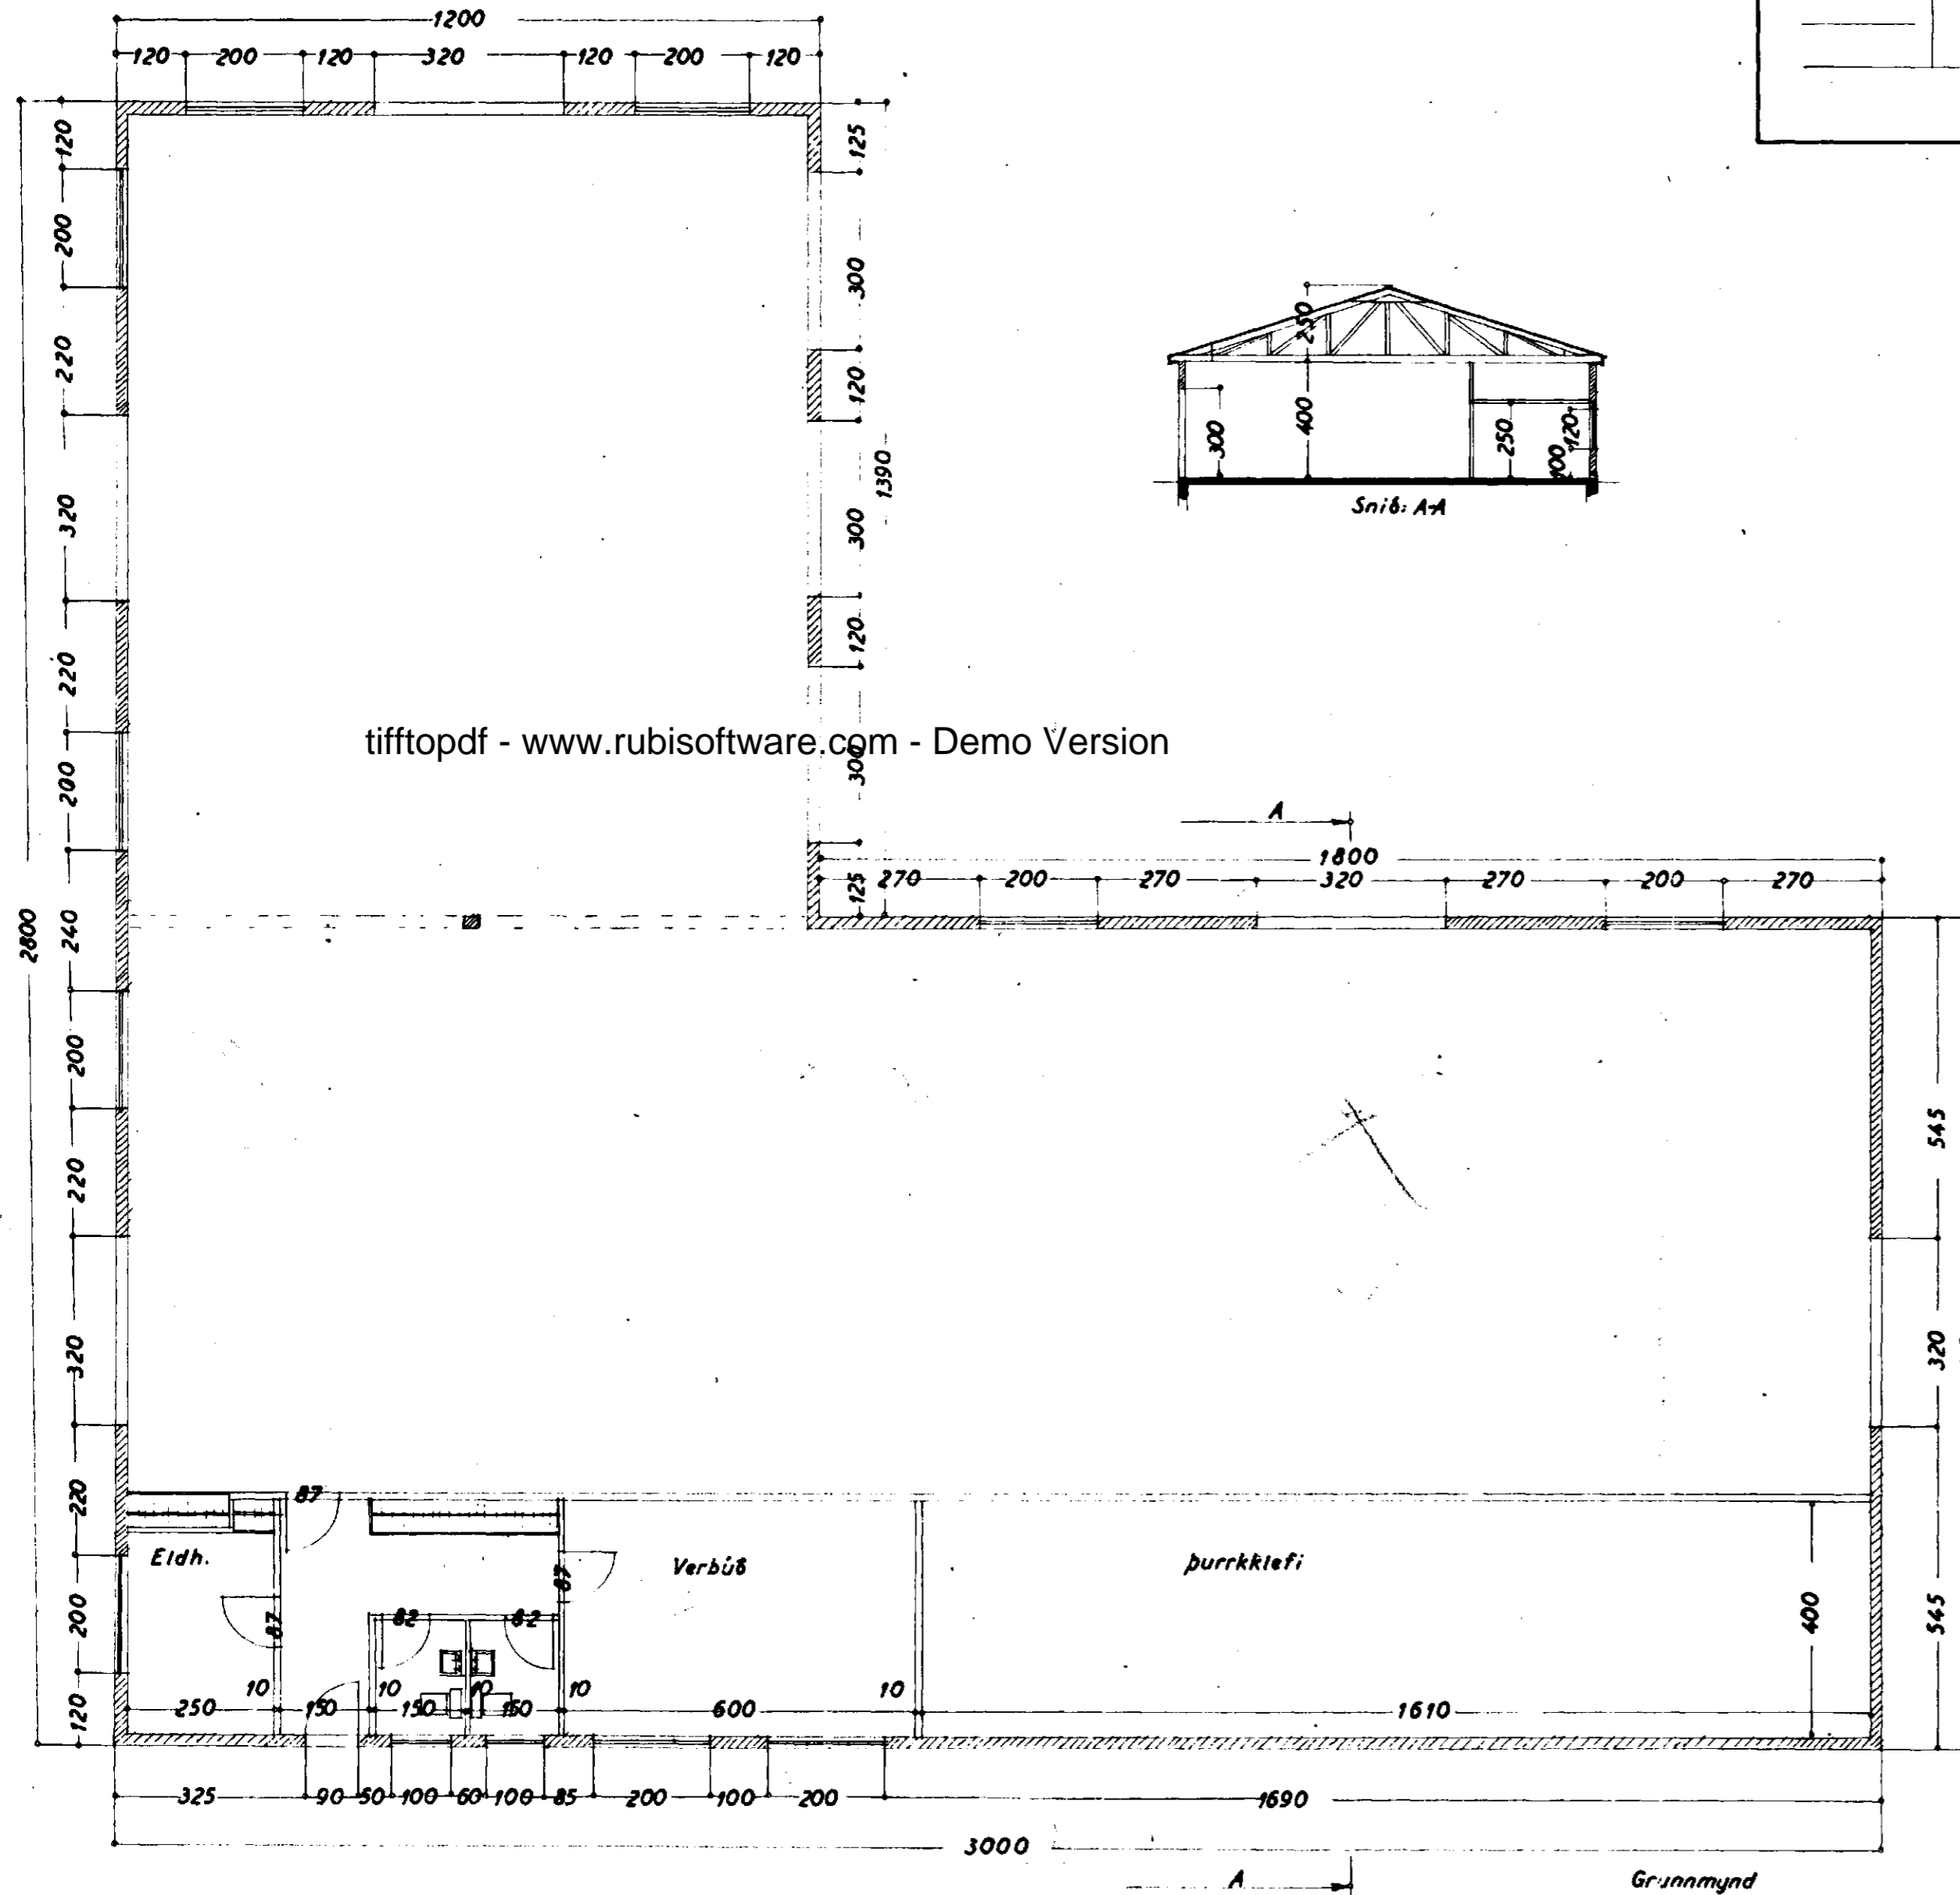

tifftopdf - www.rubissoftware.com - Demo Version

AFSTÖÐUMYND





1:1000

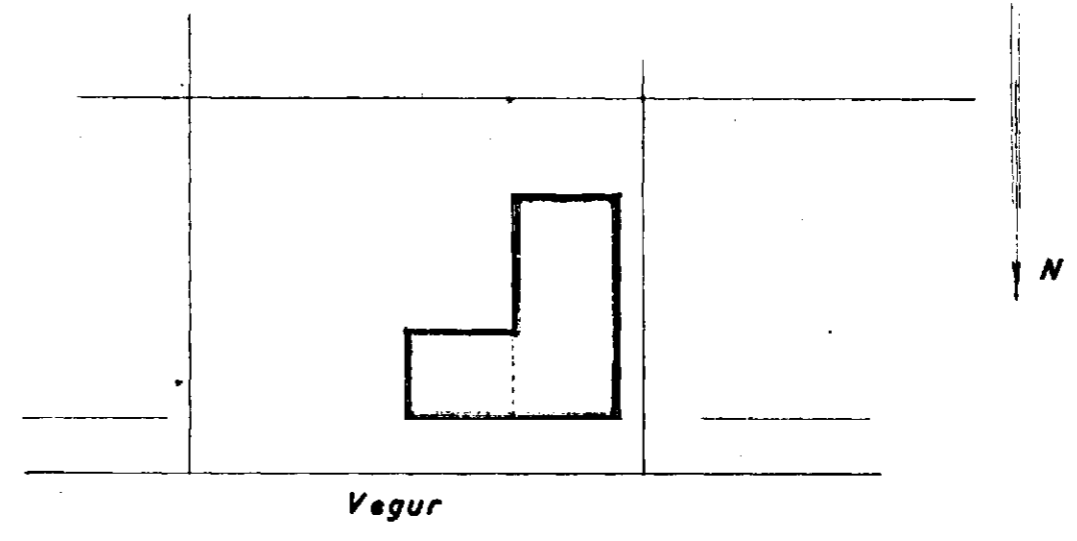

1/9 1956

HÖSASMÍÐAMEISTARI:

MÜRARAMEISTARI:

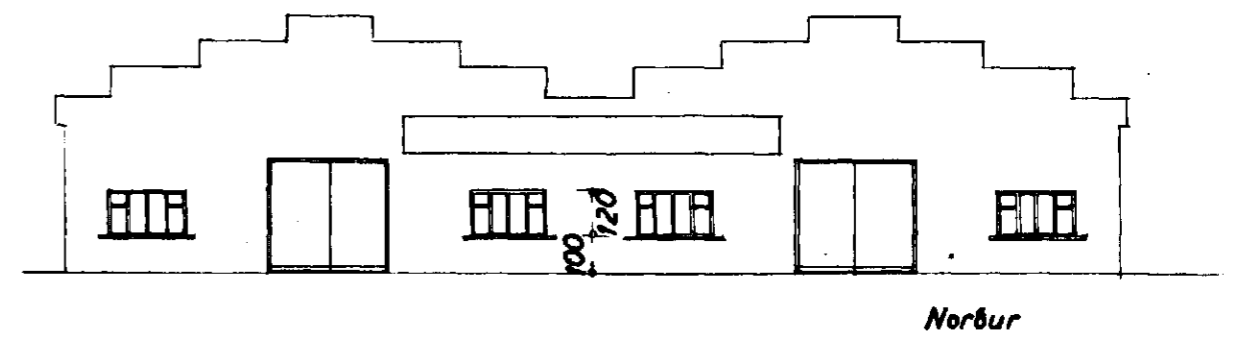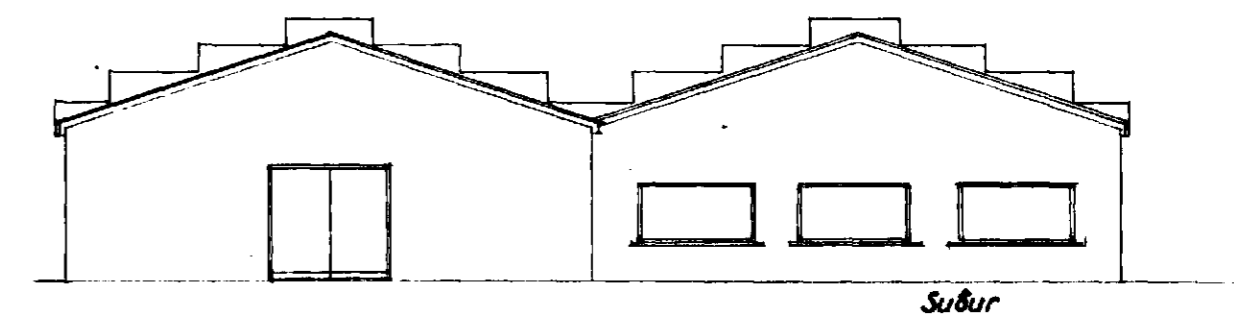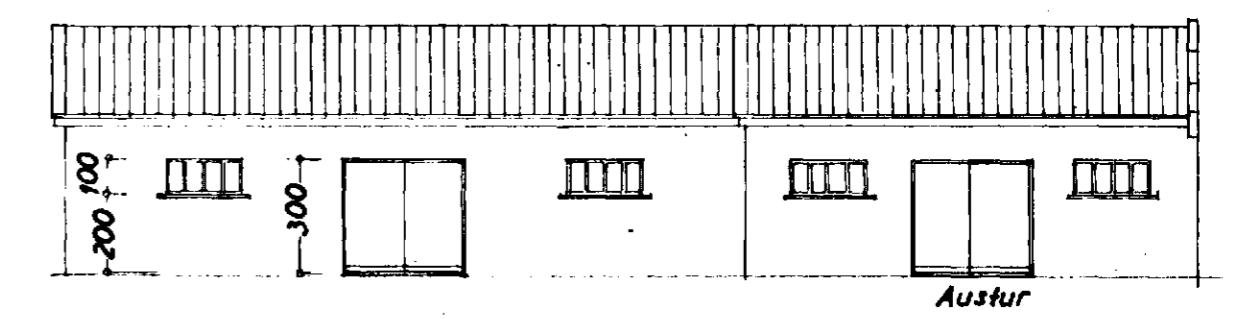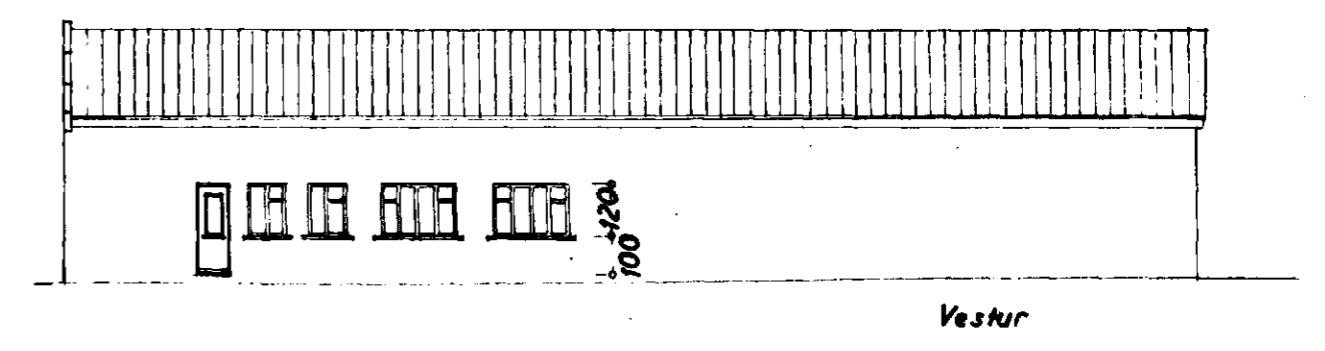

Staðsmarkað 2. sept. 1956
 F. Sigurðsson