



MATSHLUTI 03


NÝ VERKSTJÓRAADASTADA  
GRUNNMYND 1:100

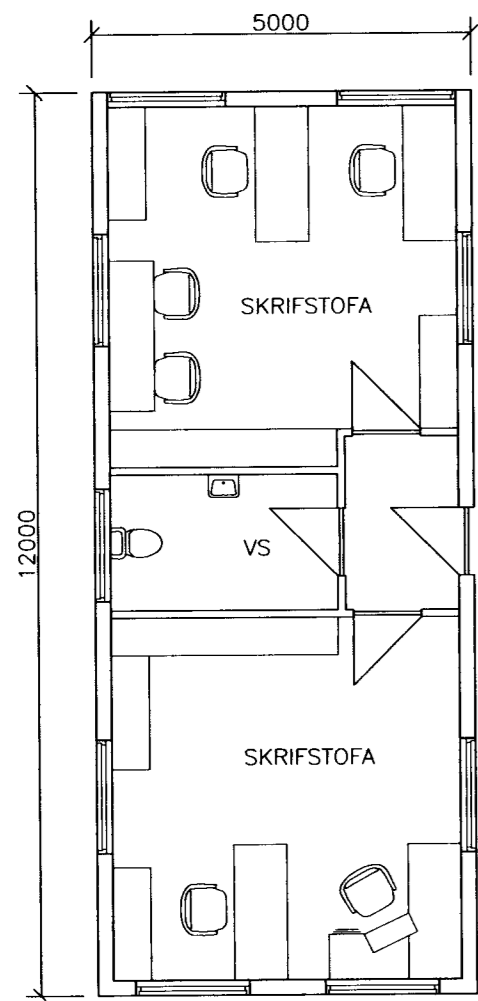


NÝ VERKSTJÓRAADASTADA  
ÓTLIT 1:100

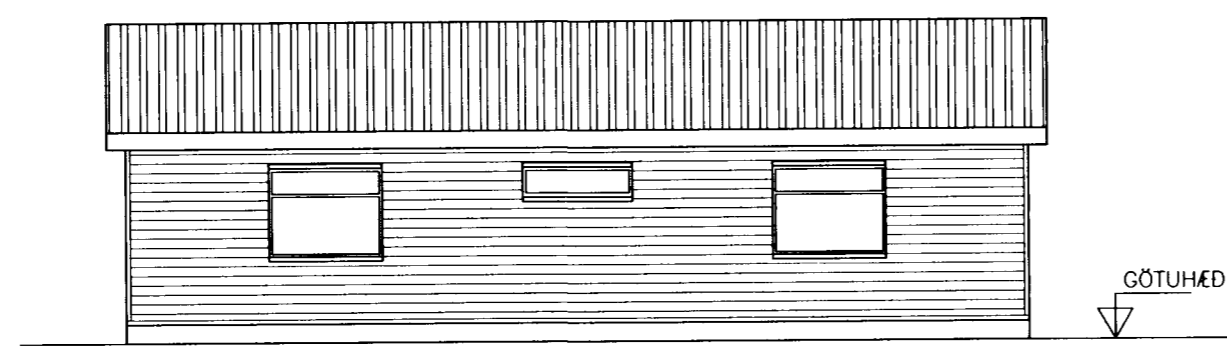


VESTURHLID

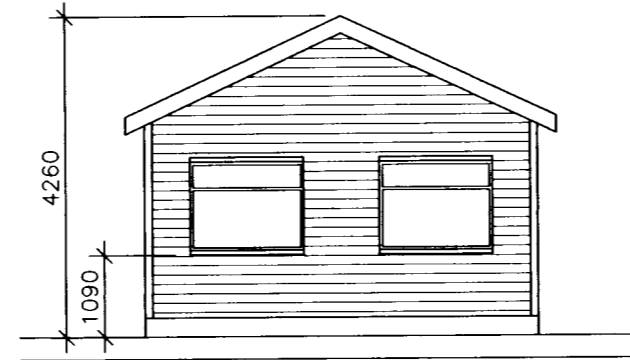

SUDURHLID

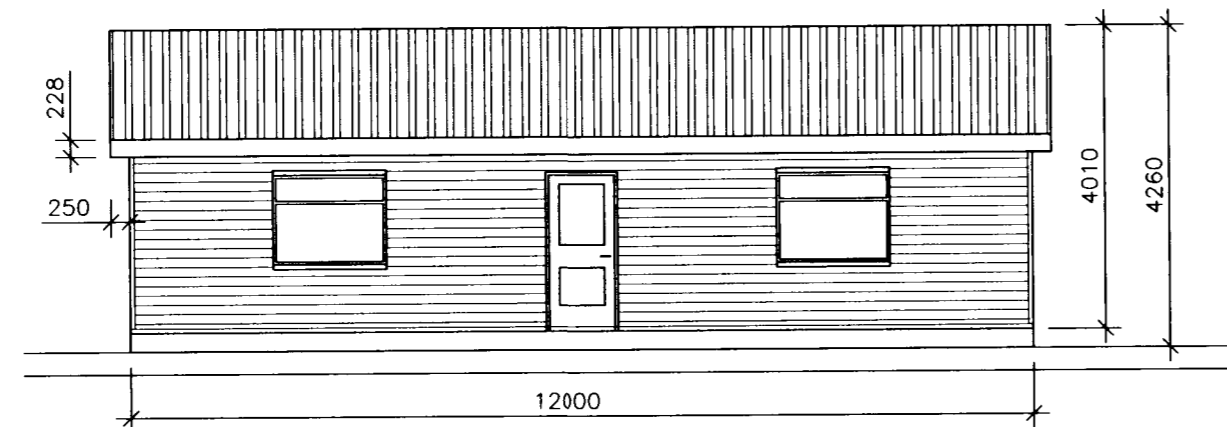



AUSTURHLID

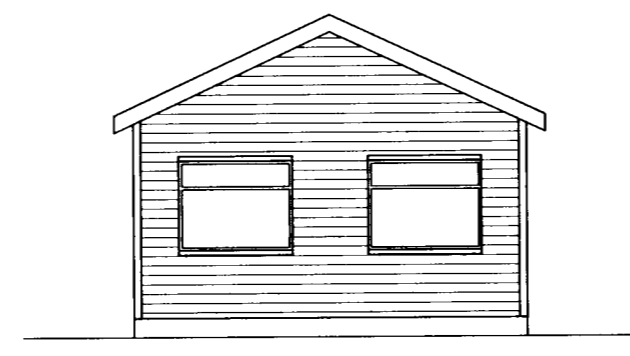

NORDURHLID


MATSHLUTI 05

ADASTADA STARFSMANNA  
GRUNNMYND 1:100

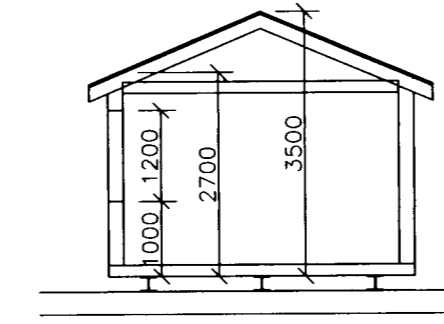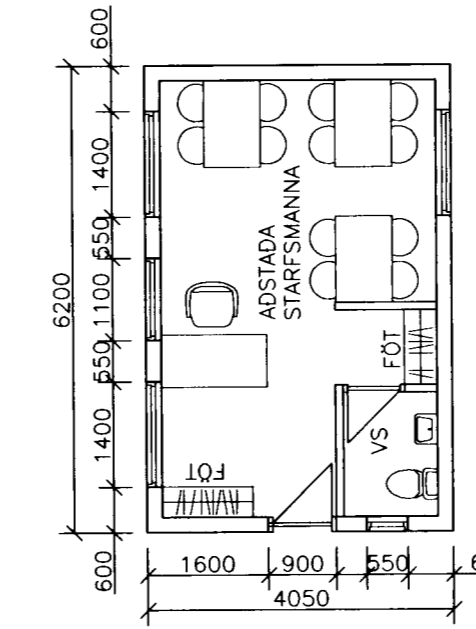


SNID 1:100


ADASTADA STARFSMANNA  
ÓTLIT 1:100

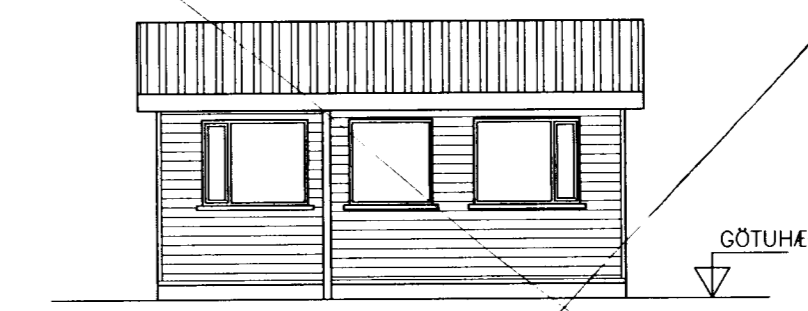


VESTURHLID

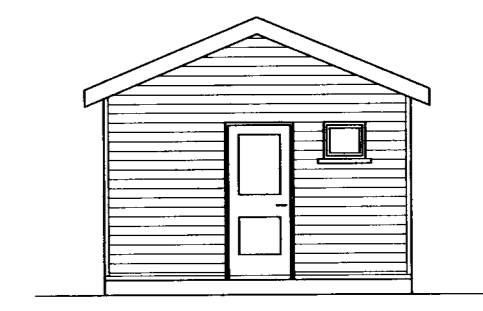

SUDURHLID

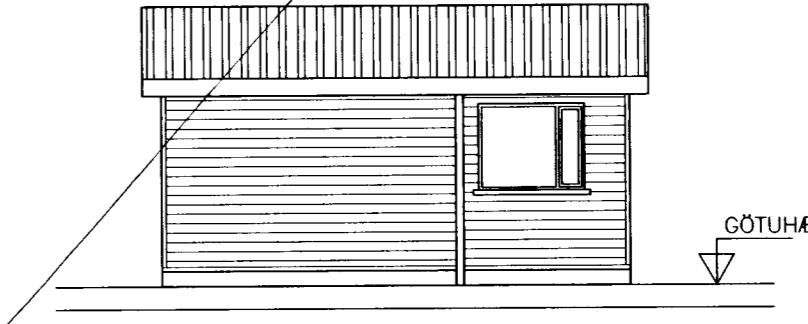



AUSTURHLID

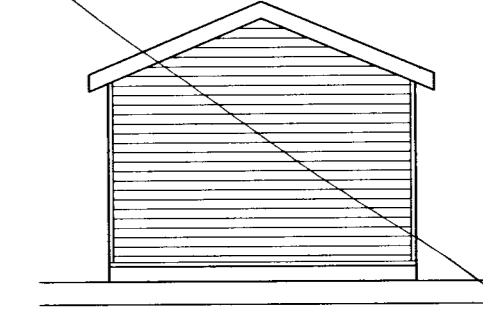

NORDURHLID


MATSHLUTI 04

SKRIFSTOFA GRUNNMYND 1:100

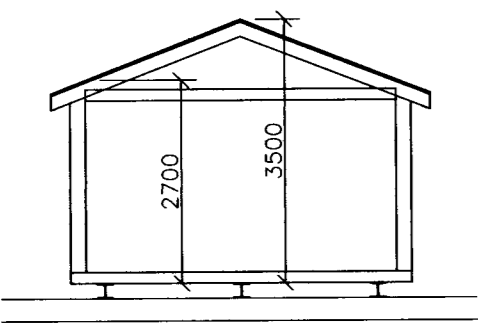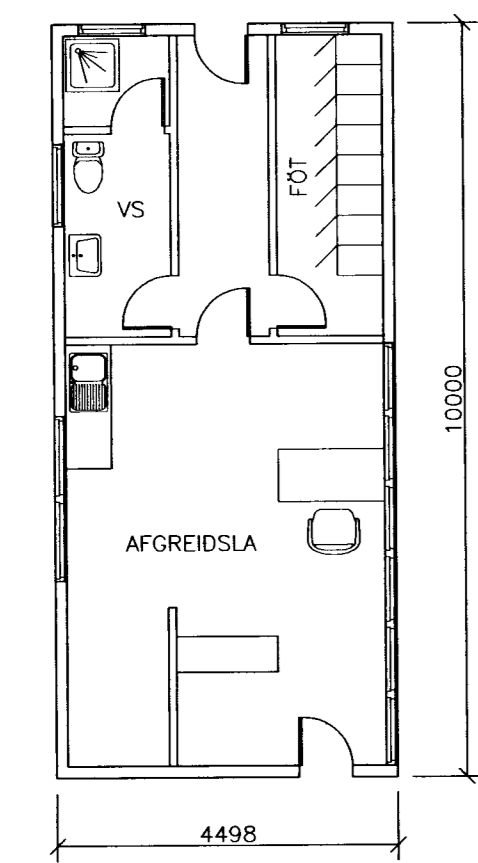


SNID 1:100


SKRIFSTOFA ÓTLIT 1:100

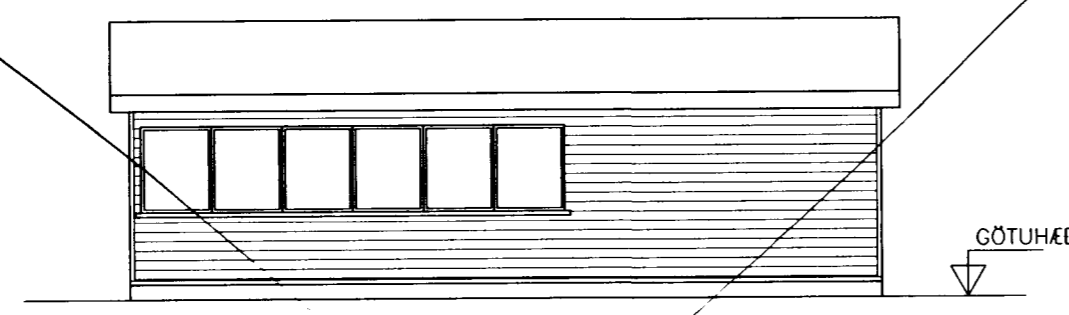


AUSTURHLID

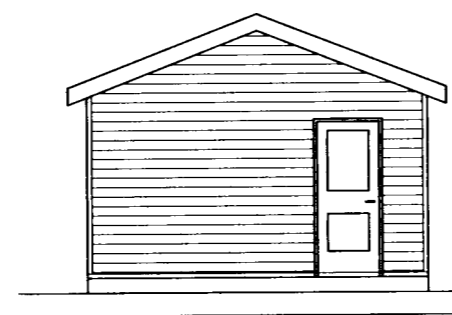

NORDURHLID

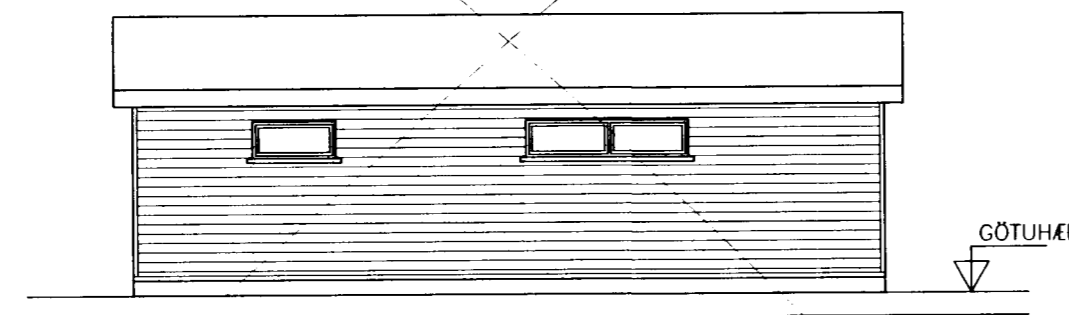

VESTURHLID

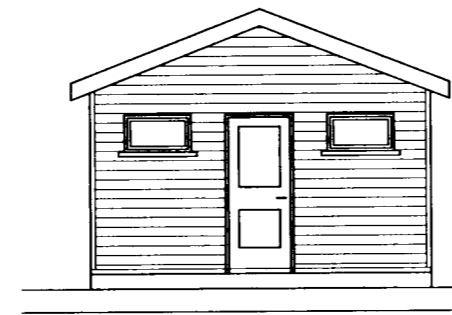

SUDURHLID

Samþykkt þann  
31 OKT. 2003

Byggingafulltrúinn í Hafnarfrófi  
F.h. Kristján Þórarinnsson

ASKILID,  
SJA BÖKUN

*Handwritten signature*

BR. DAGS. BREYTING REIKN. TEIKN.

ÓSEYRARBRAUT 12b

ÓSEYRARSKÁLI  
MATSHLUTI 03-05  
GRUNNMYND

HANNAÐ Sveinn Ingólfason  
KT. 141240-4639  
TEIKN. ALB

KVARDI 1:100

SAMÞYKKT *Handwritten signature*  
REYKJAVÍK 03.09.2003

VERKNR. TEIKN. NR. BR.

Verkhönnun ehf., verkfræði- og teiknistofa  
KIRKJULUNDI 13, 210 GARDABE, Sími 565-6900, Símbref 565-6910

02312 106