


9

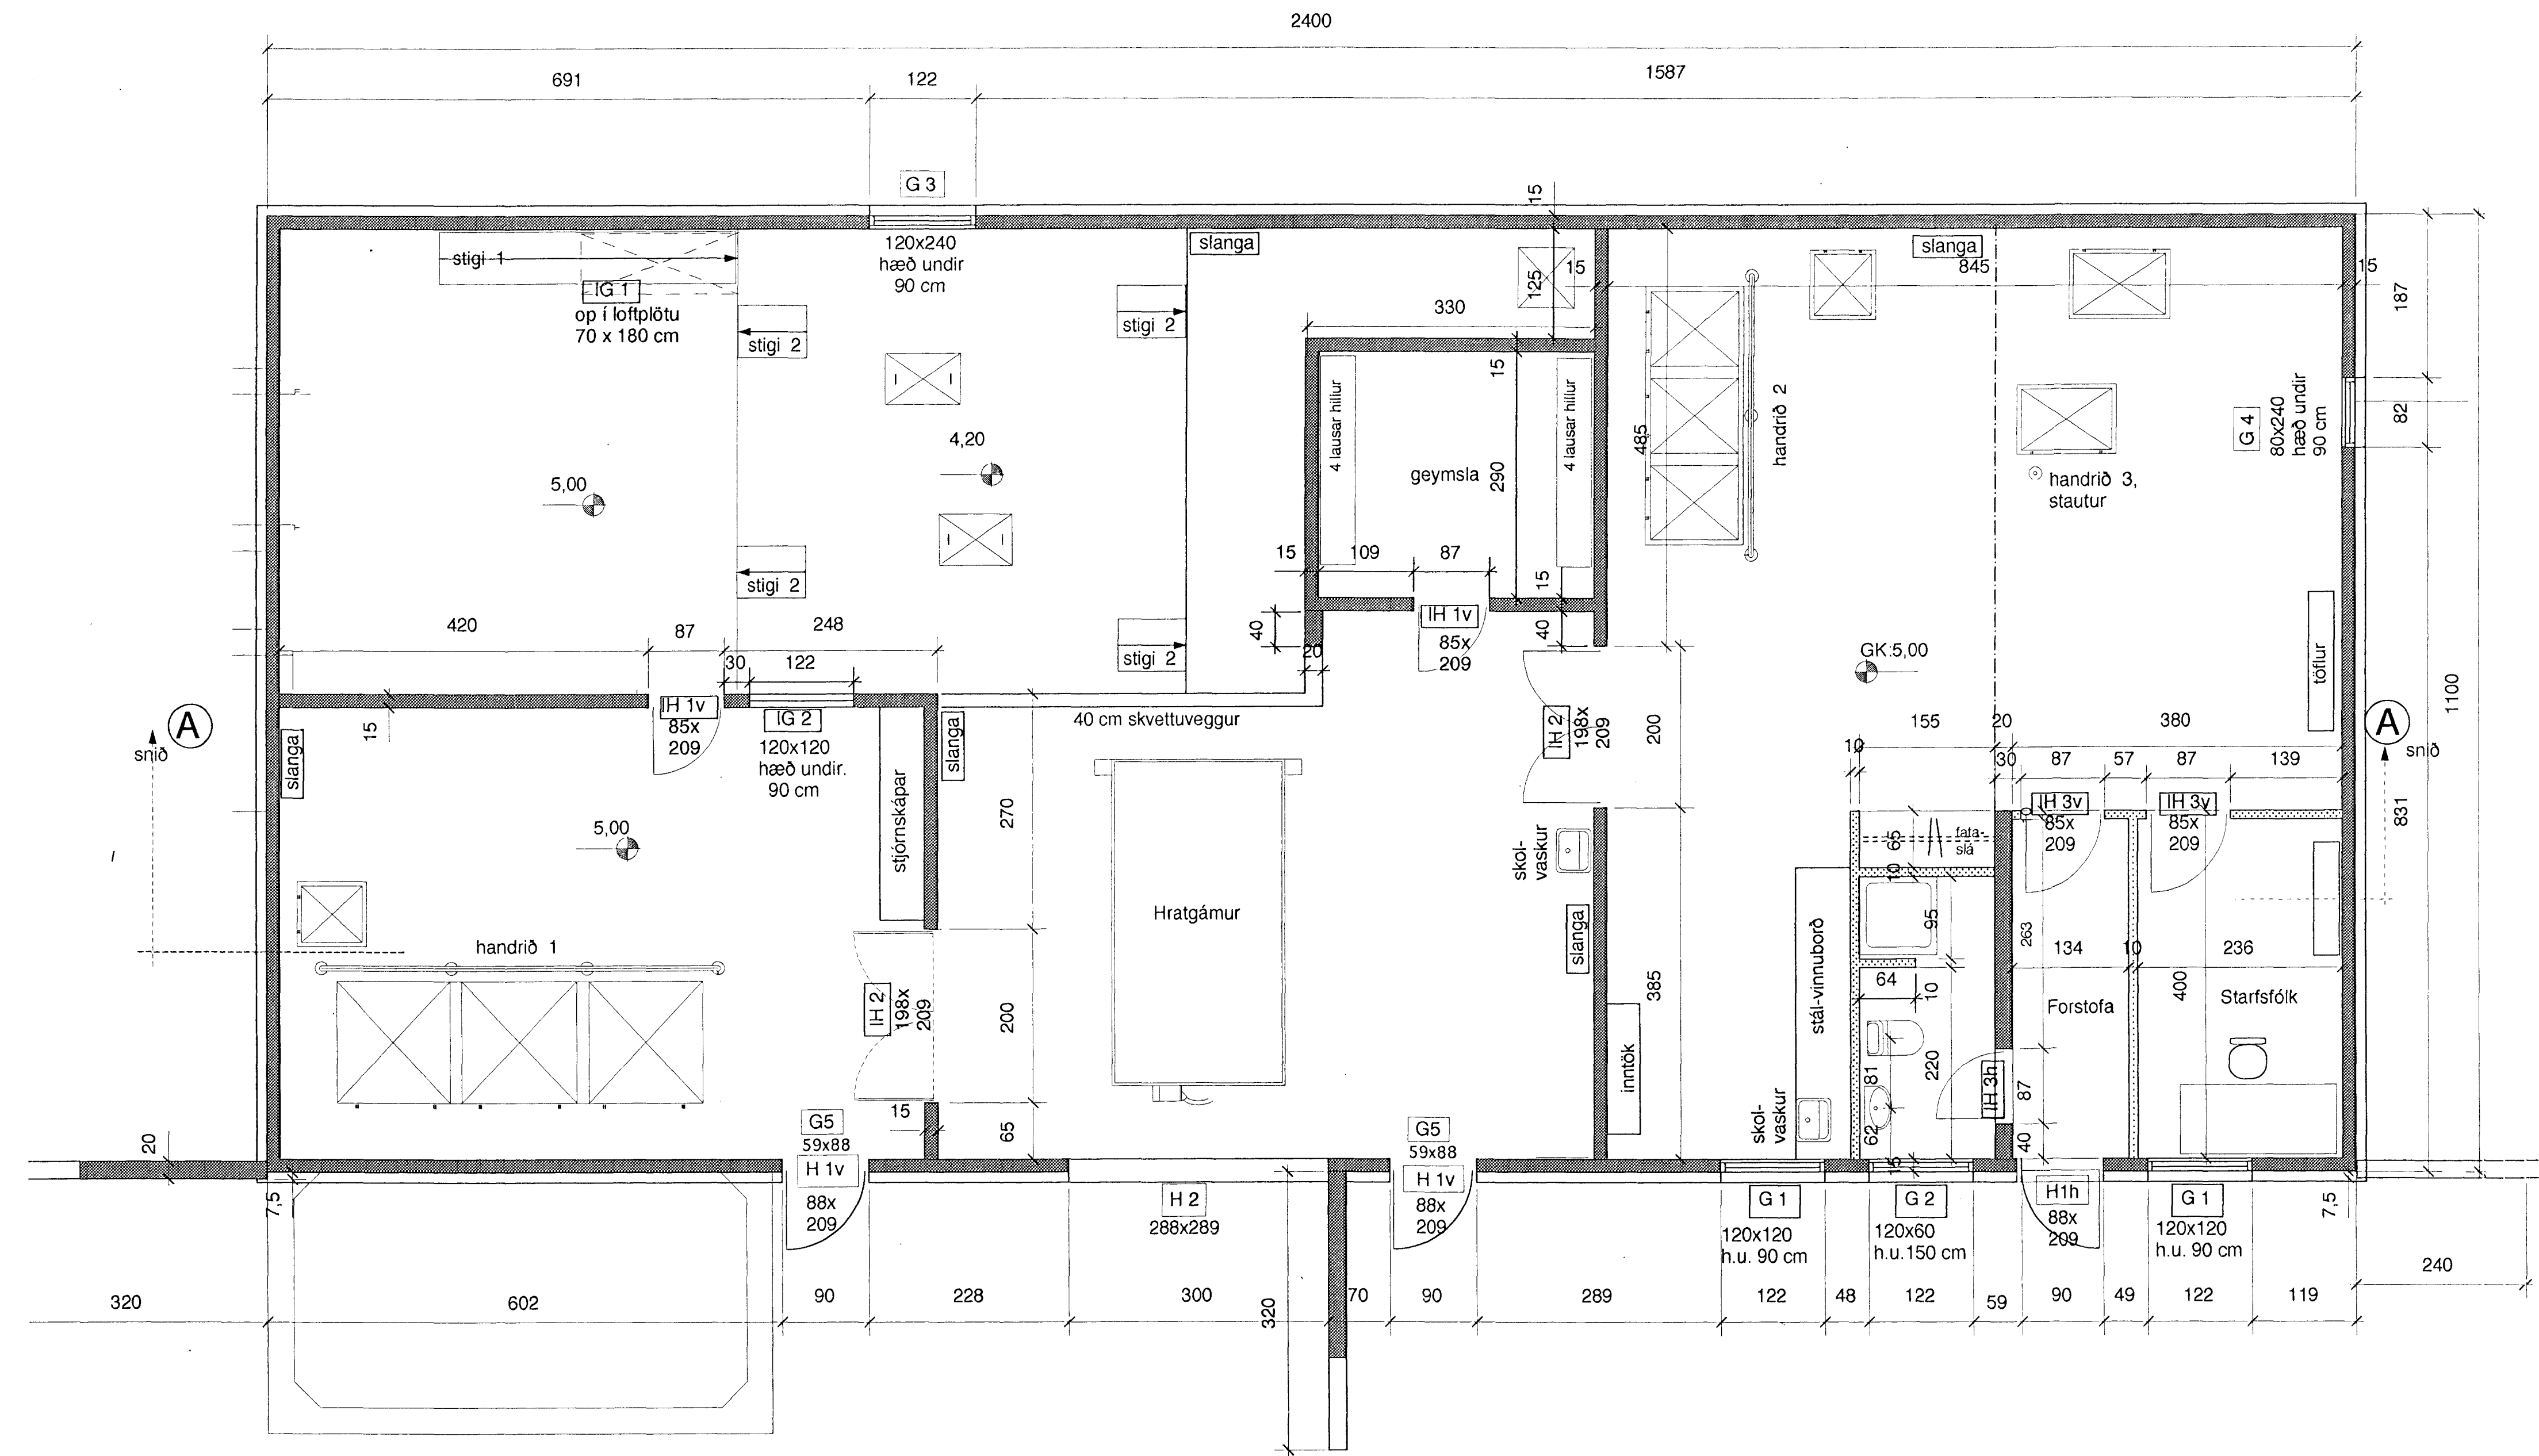

**DÆLUSTÖÐ, ÓSEYRARBRAUT**

Arkitektar FAJ Arnfríðriksson Páll Gunnlaugsson Váðimar Harðarson  
 Grunnmynd, verkefning

**Arkitektar sf**

Skógartúni 19, 101 Reykjavík  
 s. 551 10 10 fax 562 05 88

Mkv. 1:50 Teiknað Daga 16.08.1996 Telkn. nr. A-02