


STÝRIGJÖRD
ÁN MELIKVARDA

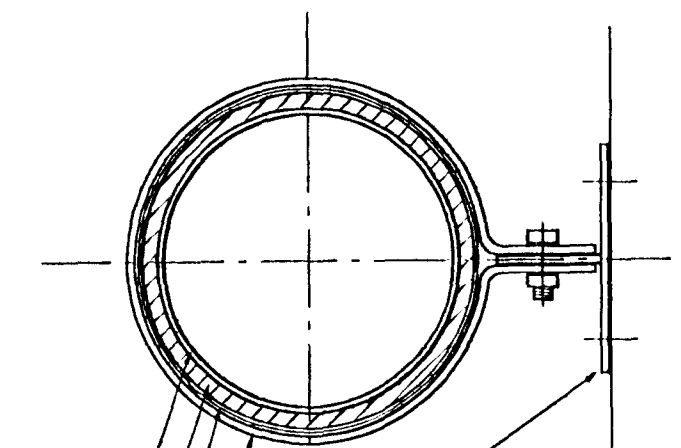


- Veggfesting
- Stýrigjörð
- Álkápa
- Einangrun 9mm frauðgúmmi t.d. Armaflex
- Loftstokkur ryðfrír Ø200

D SNID D-D

A SNID A-A

C SNID C-C

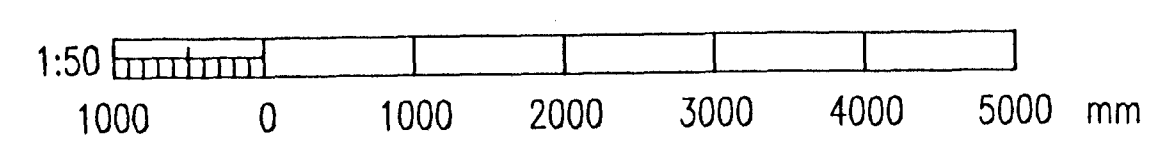

Handwritten signature

	VERKFRÉÐISTOFA SIGURDAR THORODDSEN hf. VERKFRÉÐIRÁÐGJAFAR FRV <small>ARMÓLA 4 108 REYKJAVÍK</small>			HAFNARFJARDARBÆR BÆJARVERKFRÉÐINGURINN I HAFNARFIRDI <small>STRANDGÖTU 8 220 HAFNARFJÖRDUR</small>	
	Sími: 569 5000 Breifasími: 569 5010	Sími: 555 3444 Breifasími: 565 3441			
Hönnuð: KPH Teiknuð: KPH Yfirforð:	Dagssetning: 09.08.1996 Málakvarði: 1:50 Tölkuskrá: 52-55.DWG	Bl. A1	DÆLUSTÖÐ VIÐ ÓSEYRARBRAUT LOFTRÆSING SNIDMYNDIR		
Útgáfa:	Breyting:	Dagssetning:	Gerð:	Samþykkt:	Nr: 94.222 52.55