
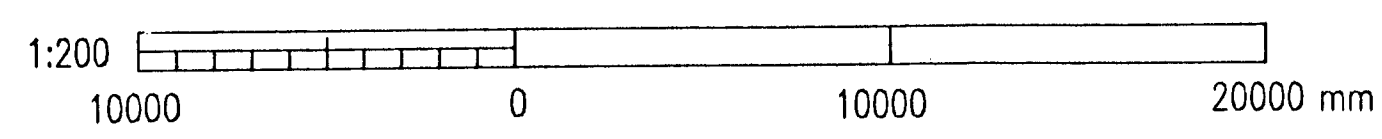


Nr.	X	Y	Z
B1	24.173,663	8.788,495	-0,06
B7	24.225,883	8.790,651	-0,69
B6	24.287,695	8.835,332	-0,92
B8	24.303,278	8.846,860	-0,98
TB	24.251,204	8.808,954	-0,784
TX	24.253,859	8.817,001	+0,45
TY	-	-	-
TZ	-	-	-
A	24.244,671	8.848,833	-
B	24.247,920	8.825,054	-
C	24.258,818	8.826,543	-
D	24.255,570	8.850,322	-

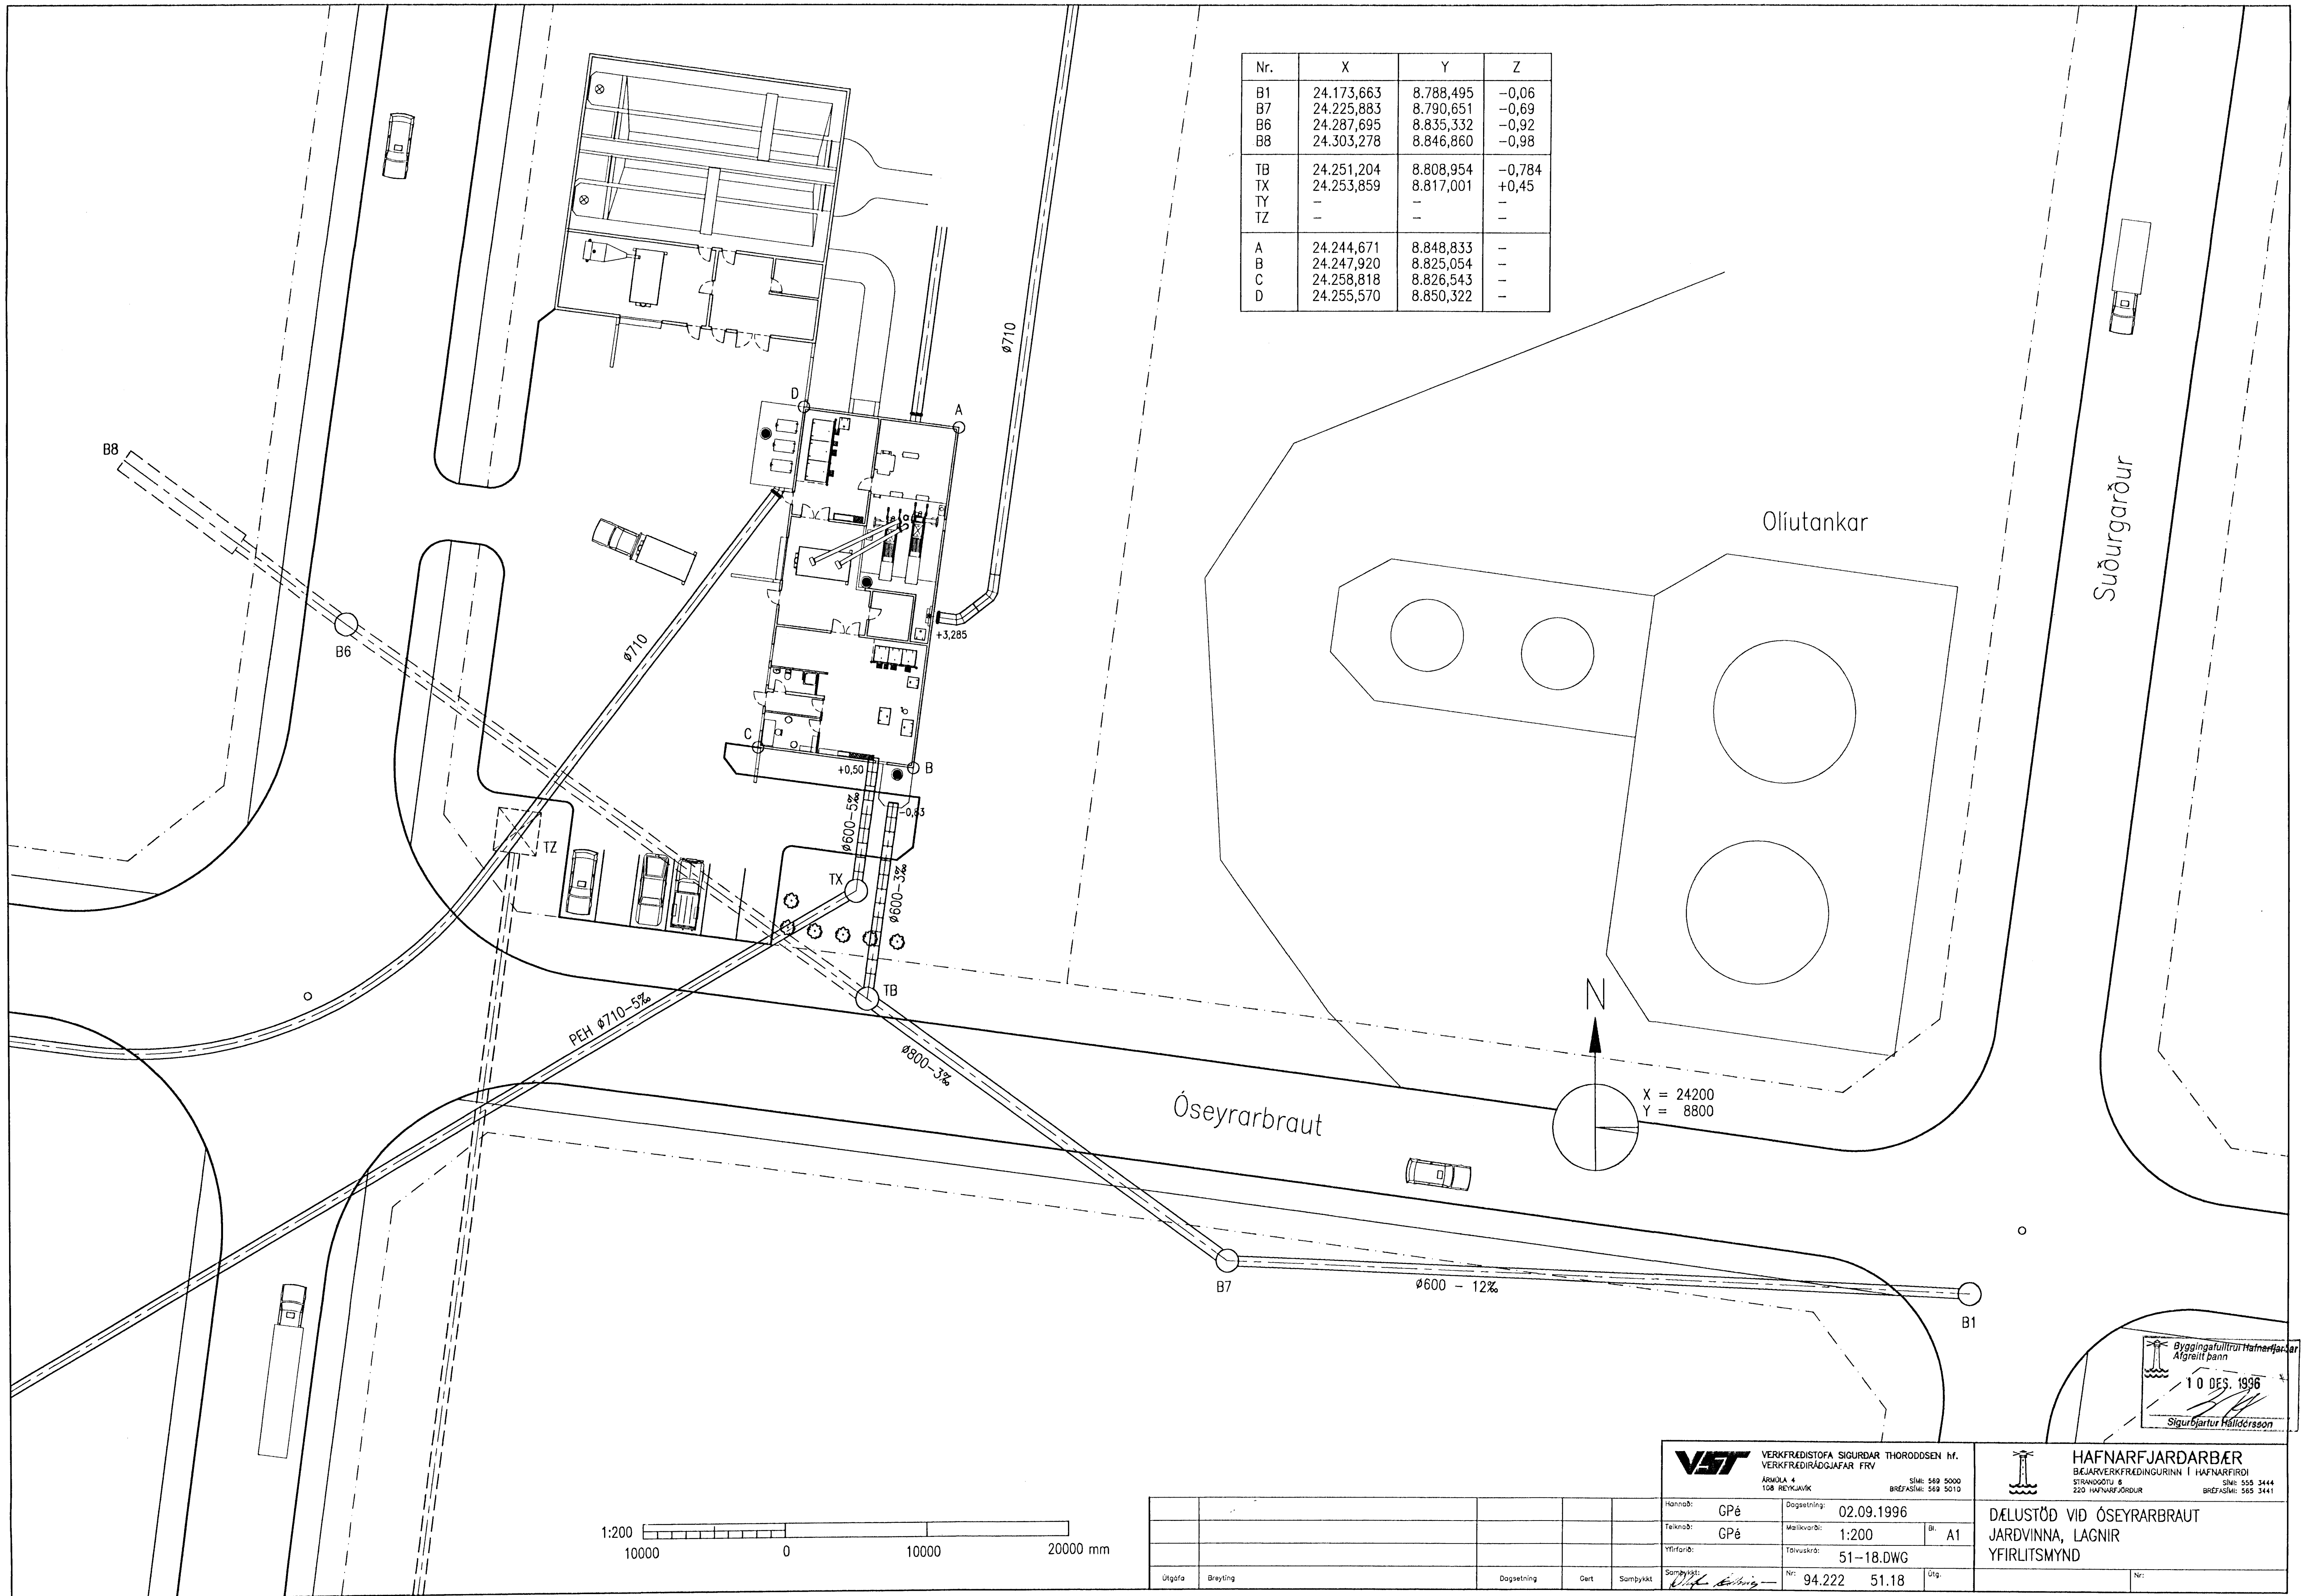

Byggingafulltrú Hafnarfjarðar
Algræitt þann
10 DES. 1996
Sigurbjartur Hildósson

VST VERKFRÉDISTOFA SIGURDAR THORODDSEN hf. VERKFRÉDIRÁÐGJAFAR FRV ARMÓLA 4 108 REYKJAVÍK Sími: 569 5000 BREFASÍMI: 569 5013		HAFNARFJARÐARBÆR BÆJARVERKFRÉDINGURINN I HAFNARFIRÐI STRANDOGÓTU 6 Sími: 555 3444 220 HAFNARFJÖRÐUR BREFASÍMI: 565 3441	
Hannab:	GPé	Dagsetning:	02.09.1996
Teiknab:	GPé	Malkvarði:	1:200 Bl. A1
Yfirand:		Tölruskrb:	51-18.DWG
Útgáfa:	Breyting	Dagsetning:	Cert
Sambýkkt:	<i>[Signature]</i>	Nr:	94.222 51.18 Útg.

DÆLUSTÖÐ VID ÓSEYRARBRAUT
JARÐVINNA, LAGNIR
YFIRLITSMYND