



LOFTPLATA GRUNNMYND, 1:50

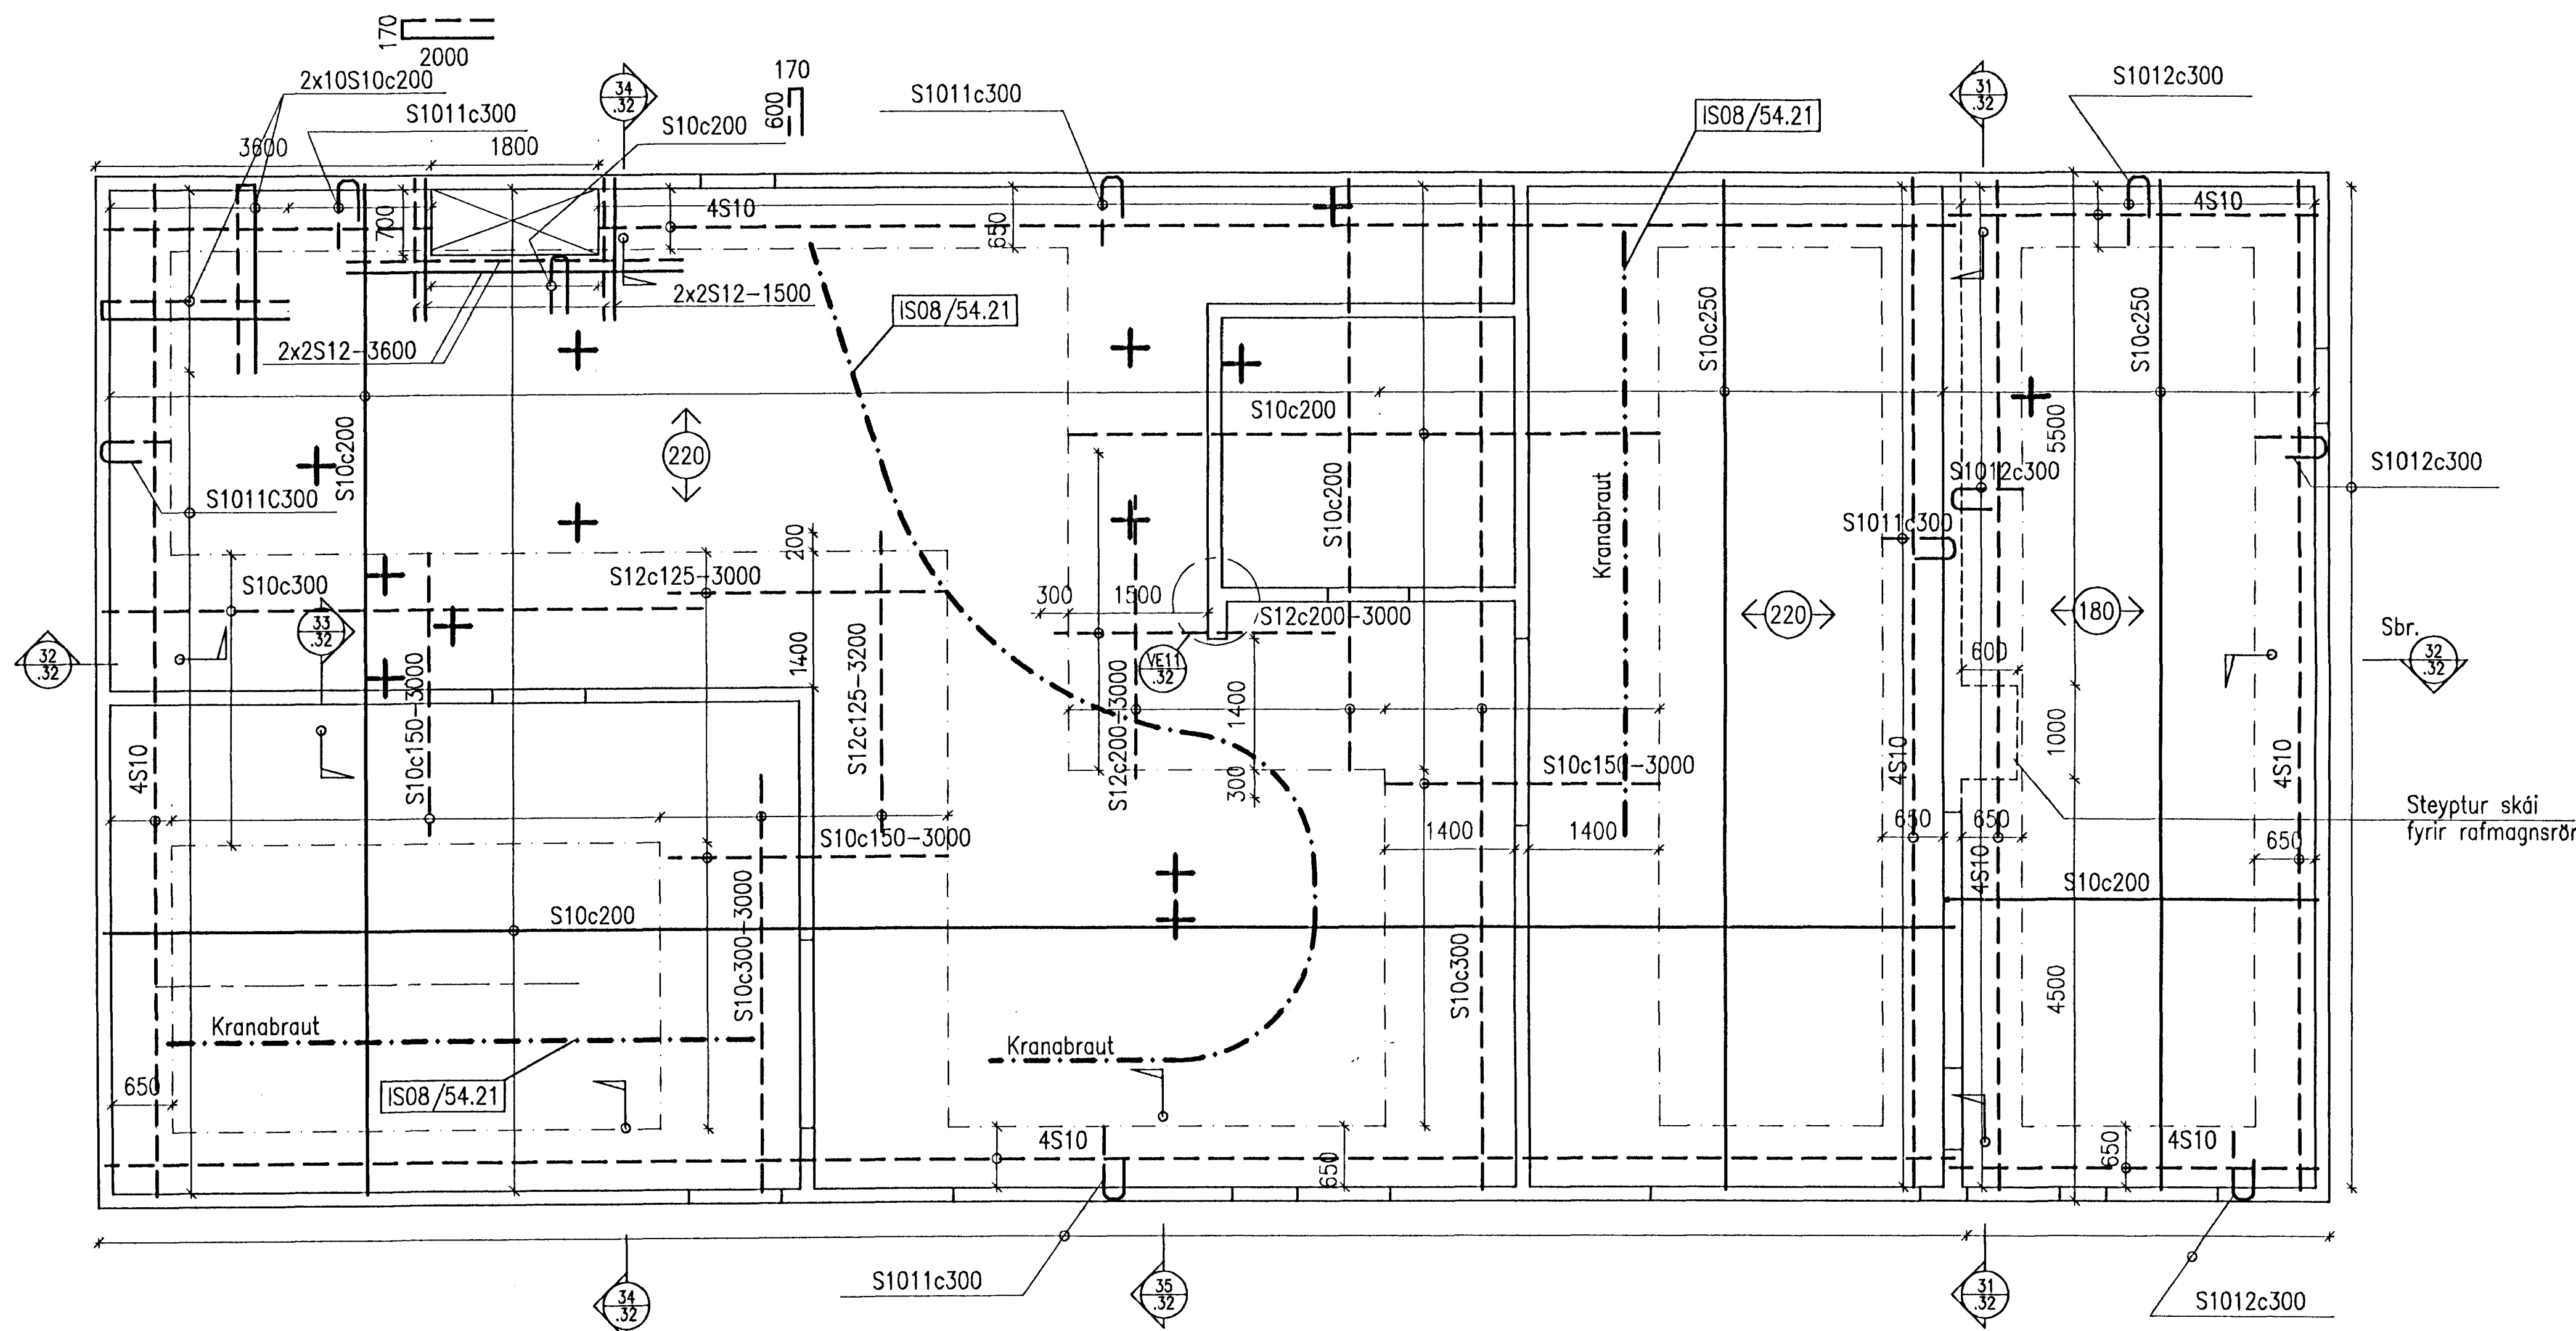

✚ Táknar IS09/54.21(22)

Í plötuna steypast inn festingar fyrir kranabrautir. IS08/54.21 Sjá teikningar af stölvirki.

10 DES. 1996
Sigurðartur Halldórsson

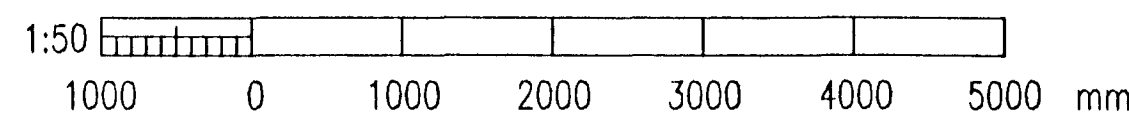

VST VERKFRÉDISTOFA SIGURDAR THORODDSEN HF. VERKFRÉDIRÁÐGJAFAR FRV. ARMULA 4 108 REKJAVÍK		SÍMI: 569 5000 BRIEFASÍMI: 569 5010		HAFNARFJARDARBER BYLARVERKFRÉDINGURINN Í HAFNARFIRDI STRANDOGTU 9 220 HAFNARFJÖRDUR		SÍMI: 555 3444 BRIEFASÍMI: 565 3441	
Hönnuð:	SE	Dagsetning:	ÁGÚST 1996	DÆLUSTÖÐ VÍÐ ÓSEYRARBRAUT BURÐARVIRKI LOFTPLATA, VEGGIR ADALHÆÐ, GRUNNMYND			
Teiknuð:	KSG	Malkvarði:	1:50				
Yfirforð:	FS	Talvuskta:	DOB-5131.DWG				
Útgáfa:	Breyting:	Dagsetning:	Gert:	Sambýtt:	Sambýtt:	Nr:	Útg:
						94.231	51.31