


HITALAGNIR RÚMMYND. 1:50

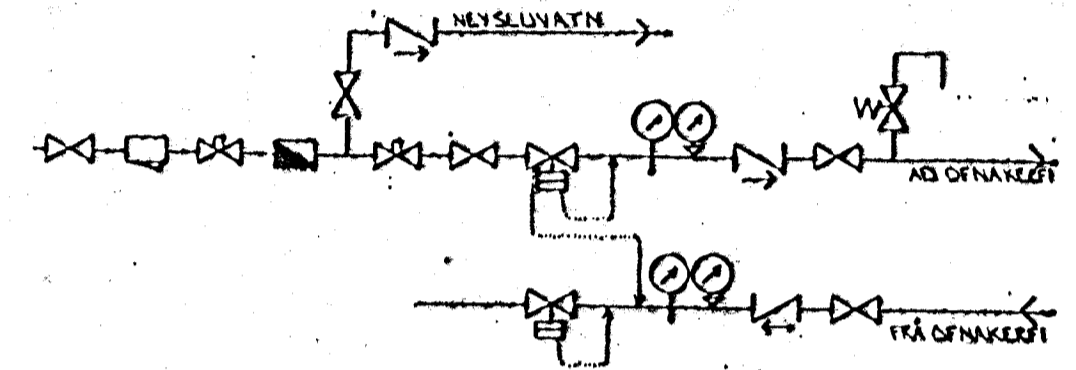

TENGIMYND MELAGR. HITAVEITU.

BR:	DAGS.	EDLI BR.	SIGN.

ÓSEGRARBRAUT 1
HAFNARFIRÐI

HITALAGNIR ICERFI II

DAGS. OKT. 97
 VERK NR. 9746
 TEIKN NR. 2-02
 HANNAÐ d.H. d.l.
 TEIKNAD d.H.
 YFIRFARIÐ

Byggingafulltrúi Hafnarfjarðar
 Afgreitt þann
27 OKT. 1997
 Sigurbjartur Halldórsson

GP TÆKNIPJÓNUSTA
SIGURDAR ÞORLEIFSSONAR ehf

STRANDGÖTU 11 - 220 HAFNARFJÖRÐUR - Sími 555 4255 - FAX 565 2875