

Samþykkt hátt  
 20 JULÍ 2005  
 Byggingarullitunni í Hafnarfirði  
 F.h. Kristján Þórarinnsson



Sigríður Magnúsdóttir 260362-6589

SIGRÍÐUR MAGNÚSDÓTTIR ARK.FAÍ MNAL  
 HANS-OLAV ANDERSEN ARK.FAÍ MNAL

Teiknistofan Tröö ehf  
 Laugavegi 28  
 IS-101 Reykjavík  
 sími: 562 8255, fax: 562 8253  
 info@tst.is



A01 SLOKKVIKERFISSALUR STÆKKADUR 21 06 05 SM  
 A00 NY TEIKNING 14 01 03 SM  
 BREYTING: DAGS.: TEIKN.:

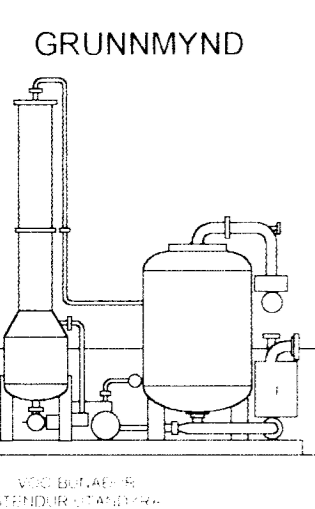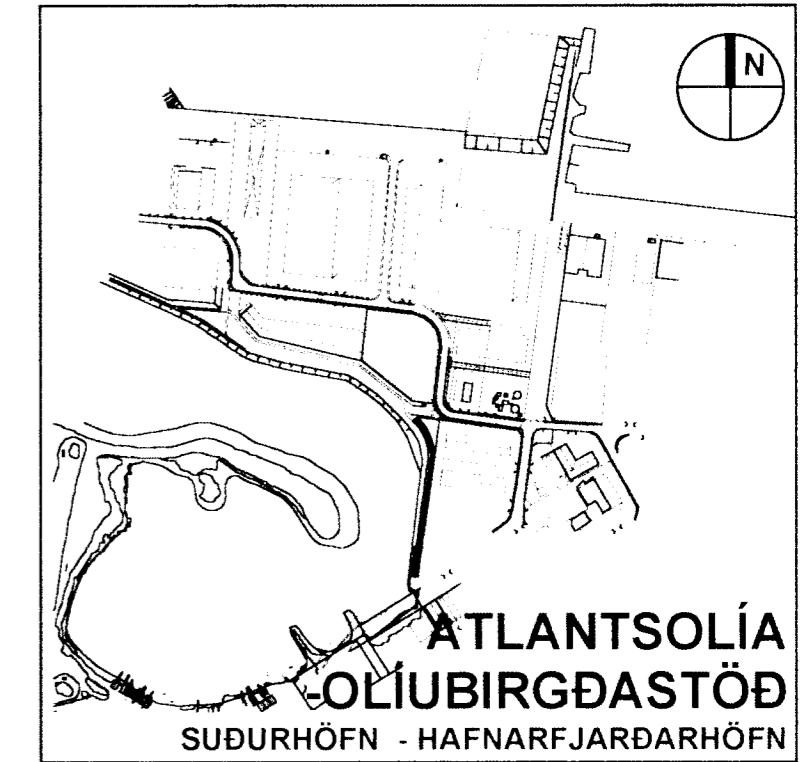

EFNI: ÞJÓNUSTUHÚS  
 GRUNNMYND  
 SNÍÐ AA  
 ÚTLIT  
 SVÆÐI: ÓSEYRARBRAUT 23 - HAFNARFIRÐI  
 MÆLIKVARDI: 1:100  
 ÁFANGI: ADALTEIKNING  
 SÍÐASTA DAGSETNING: 21 06 2005  
 TEIKNINGARNÚMÉR: A1101  
 BREYTING: A01

AUSTURHLIÐ SÉÐ FRÁ STEYPTU PLANI