




LINA -9-

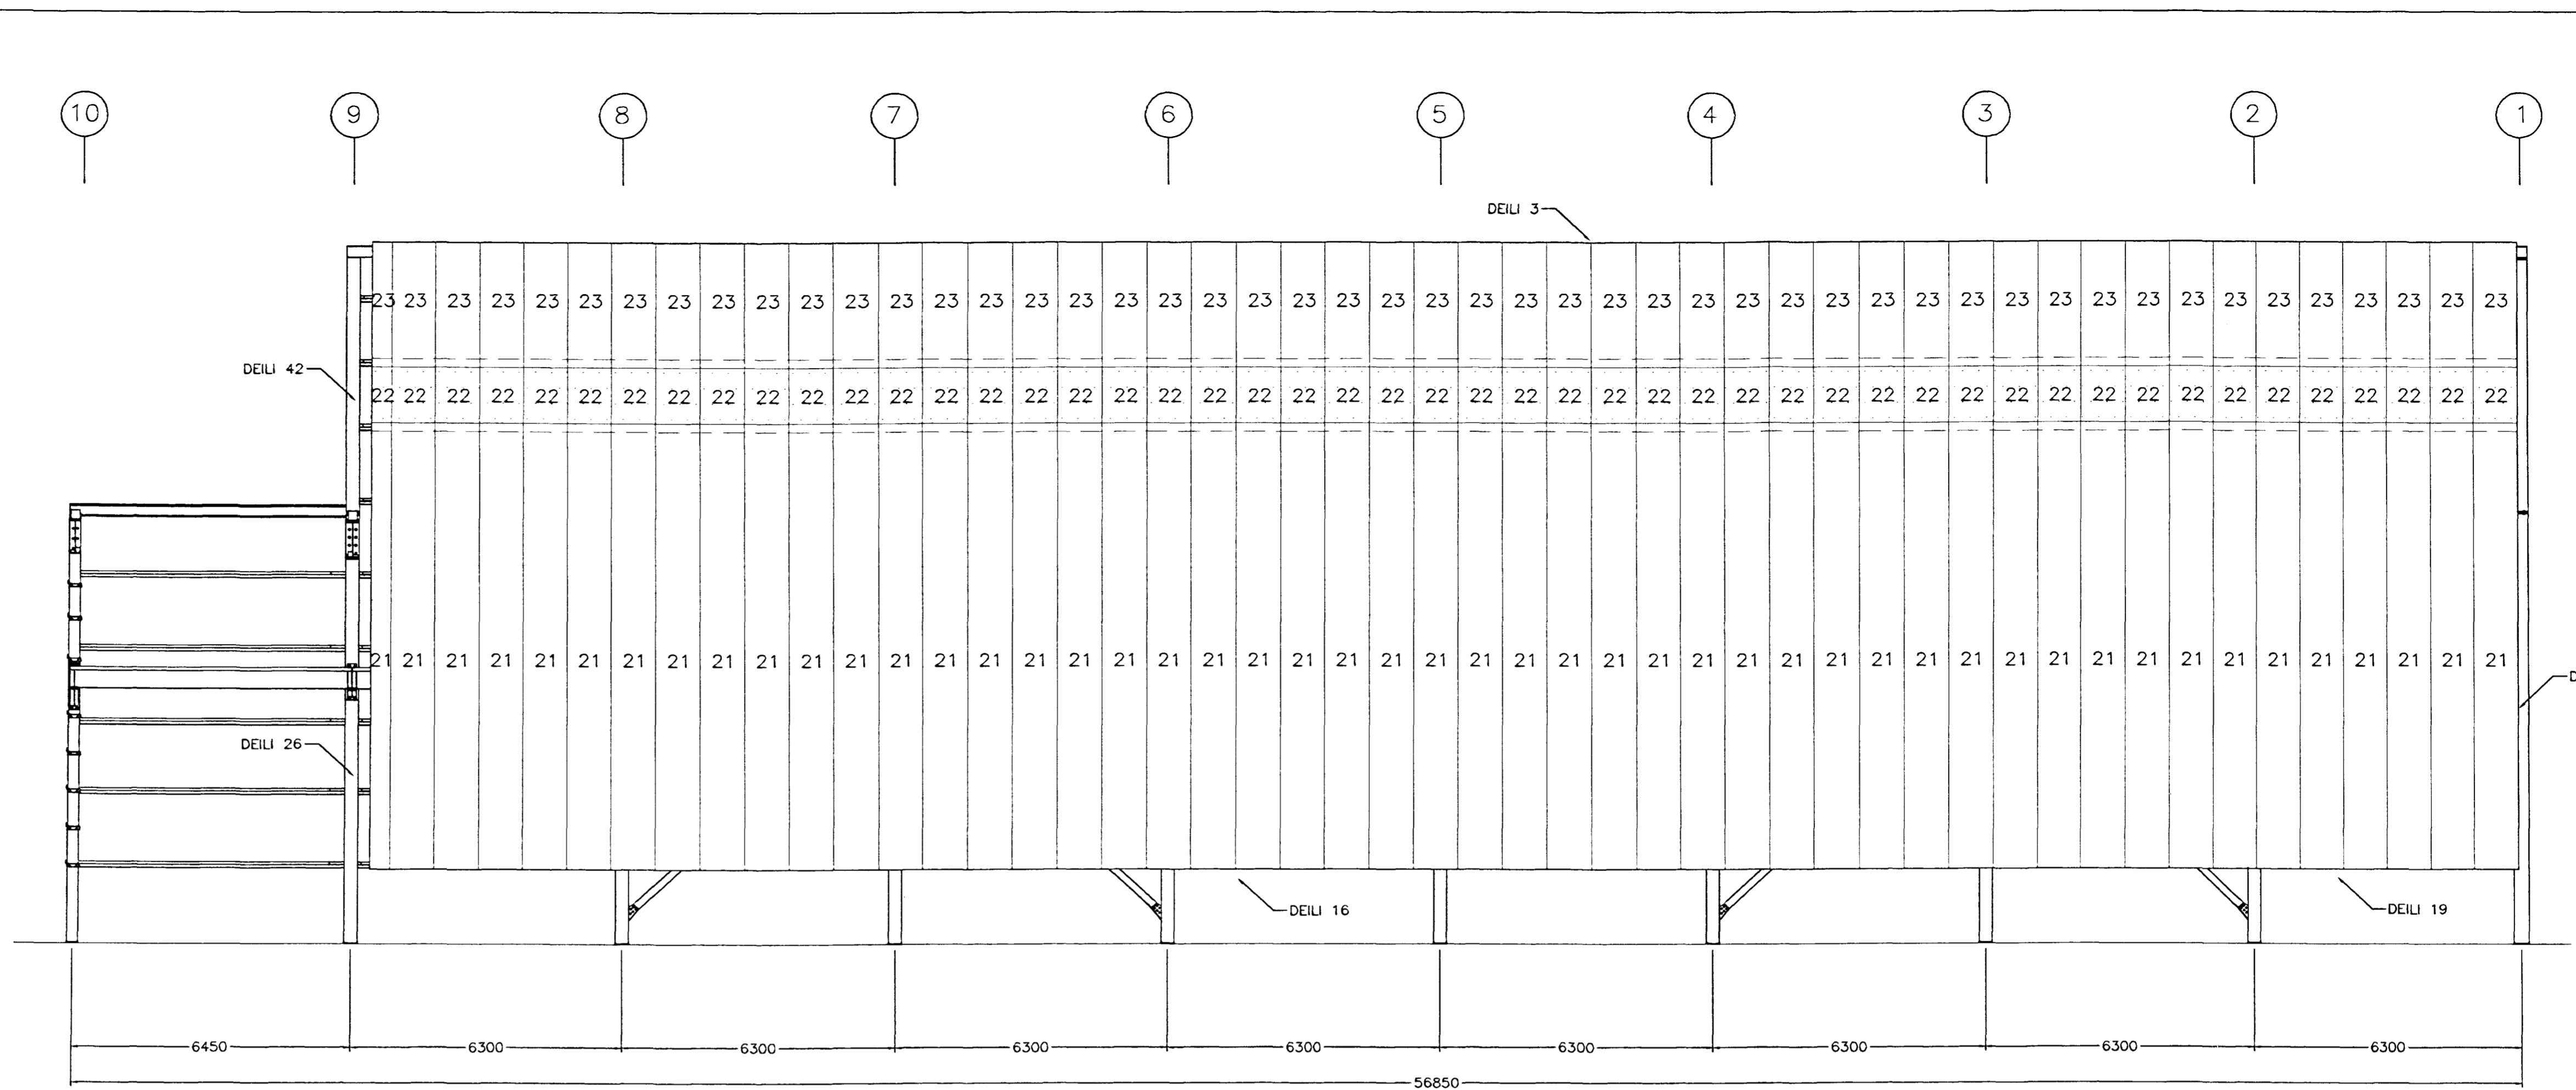

LINA -E-

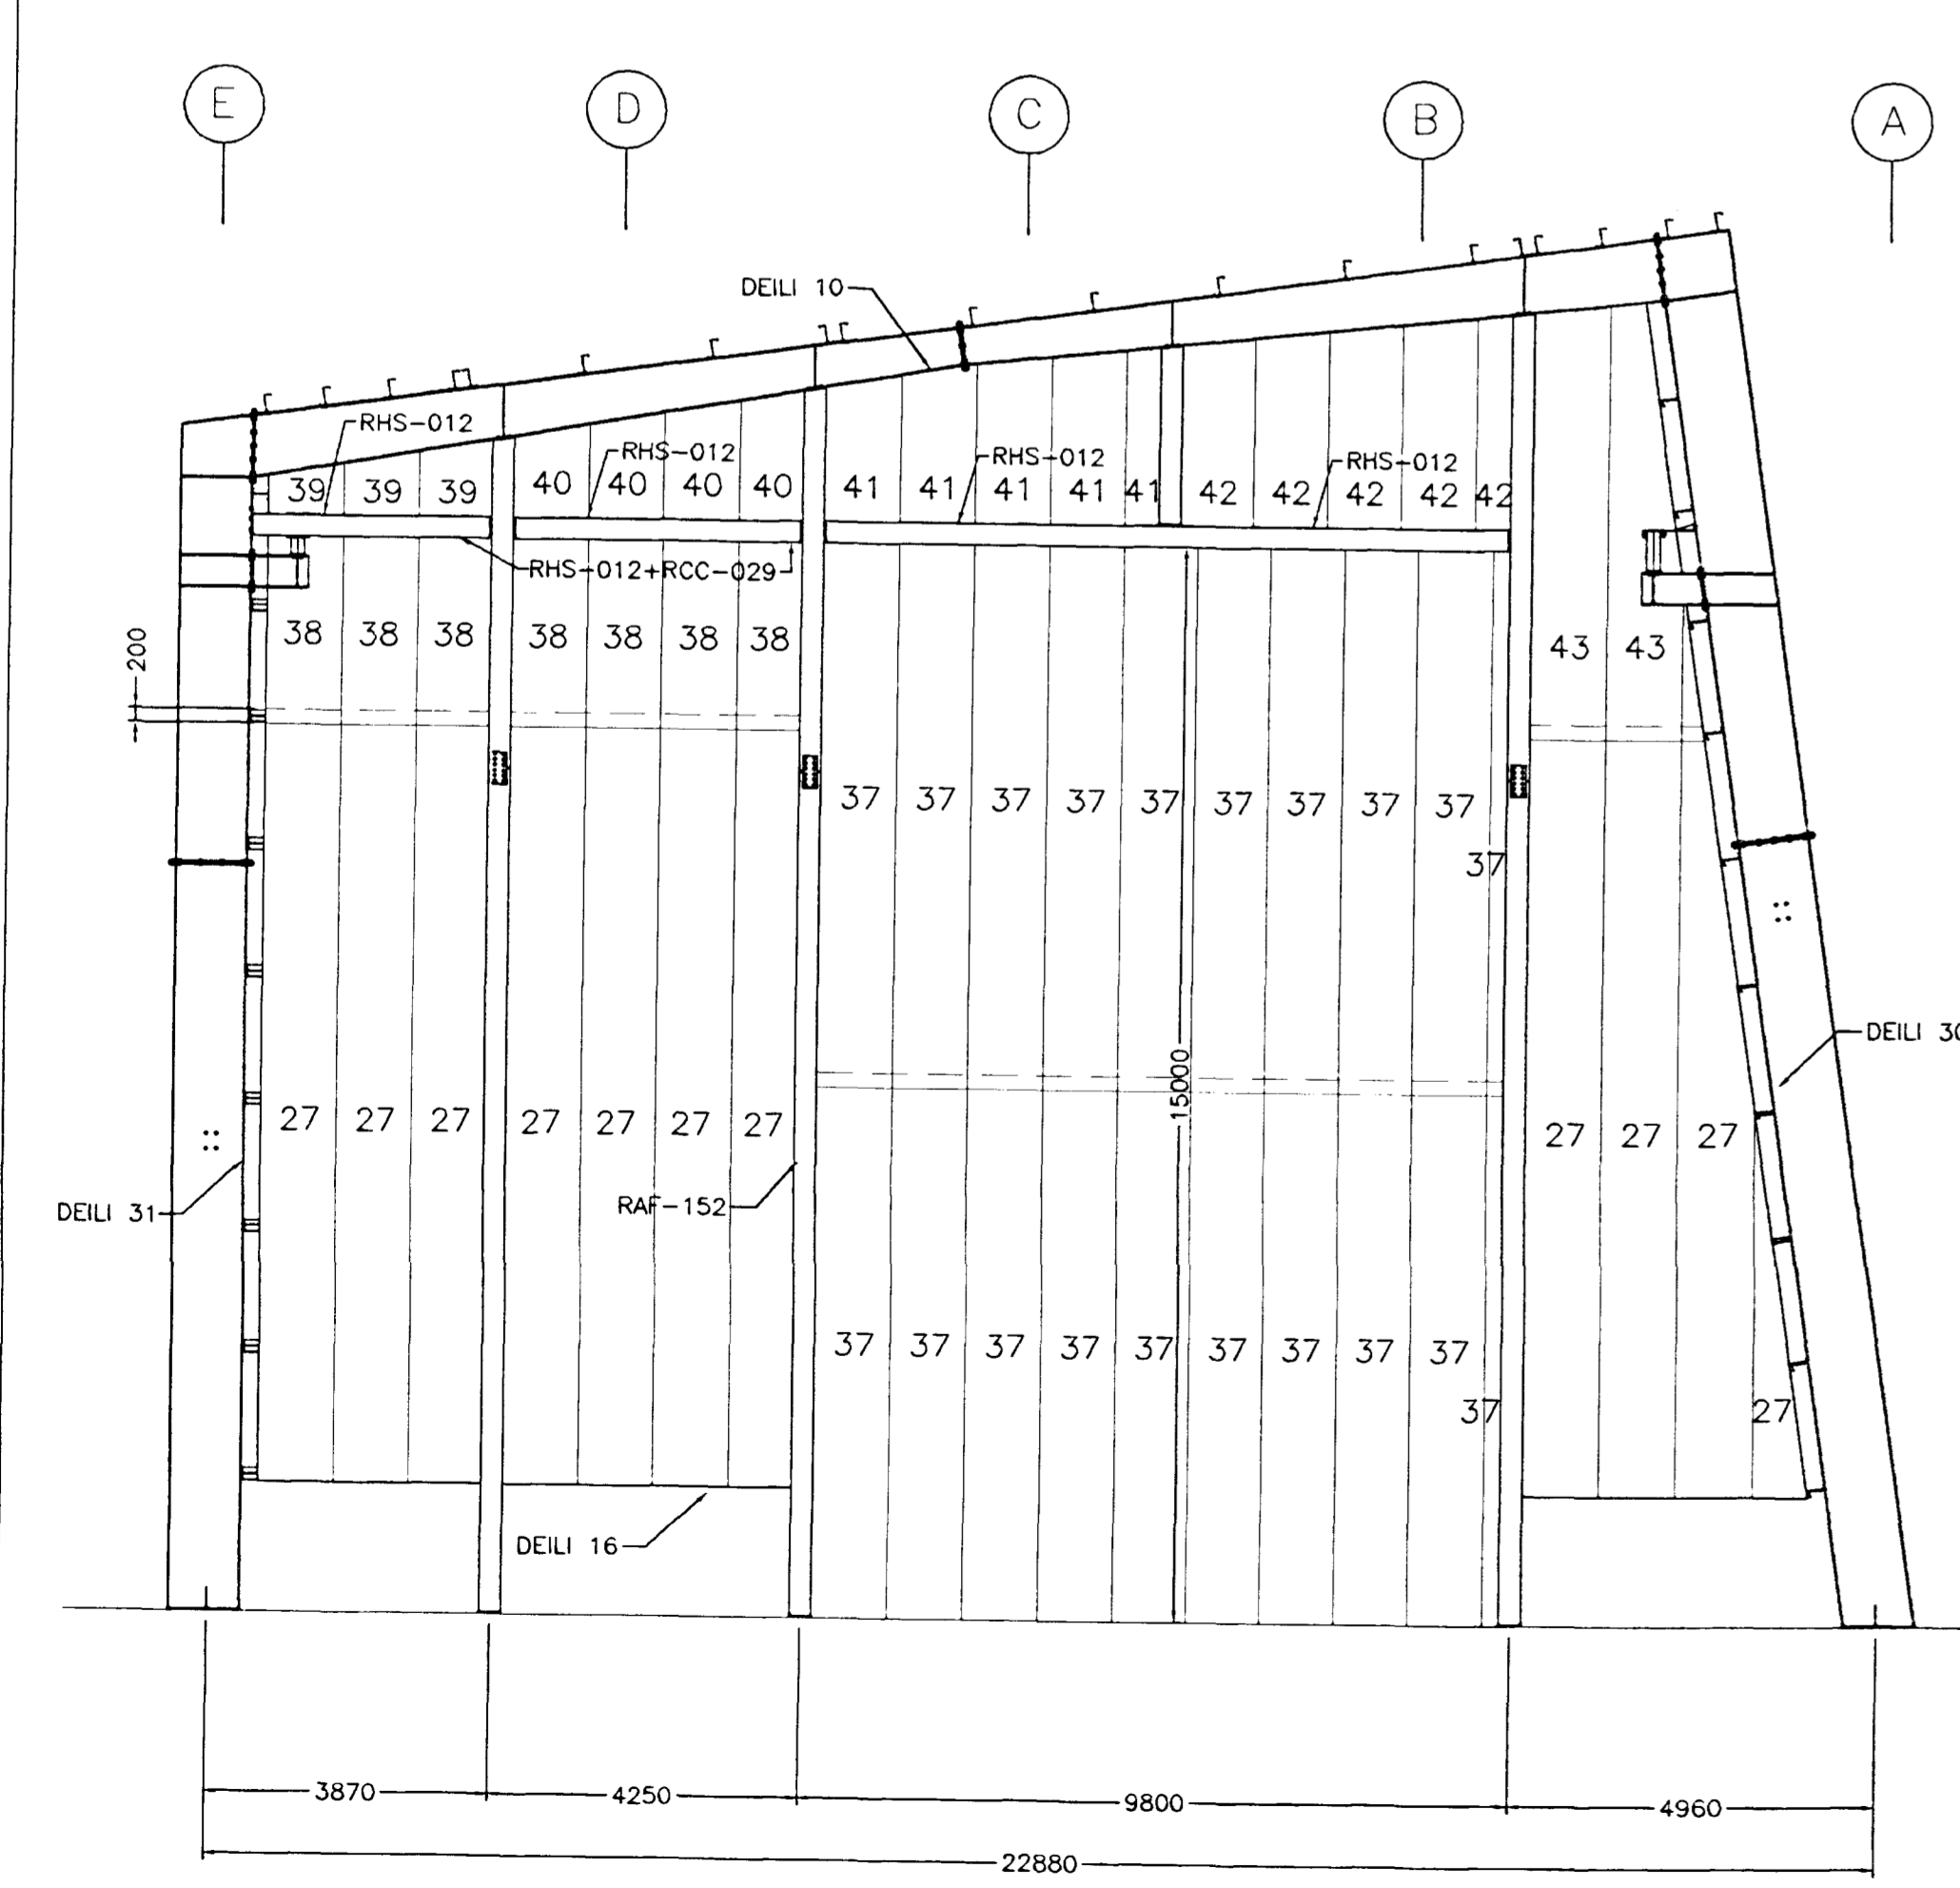

LINA -1-

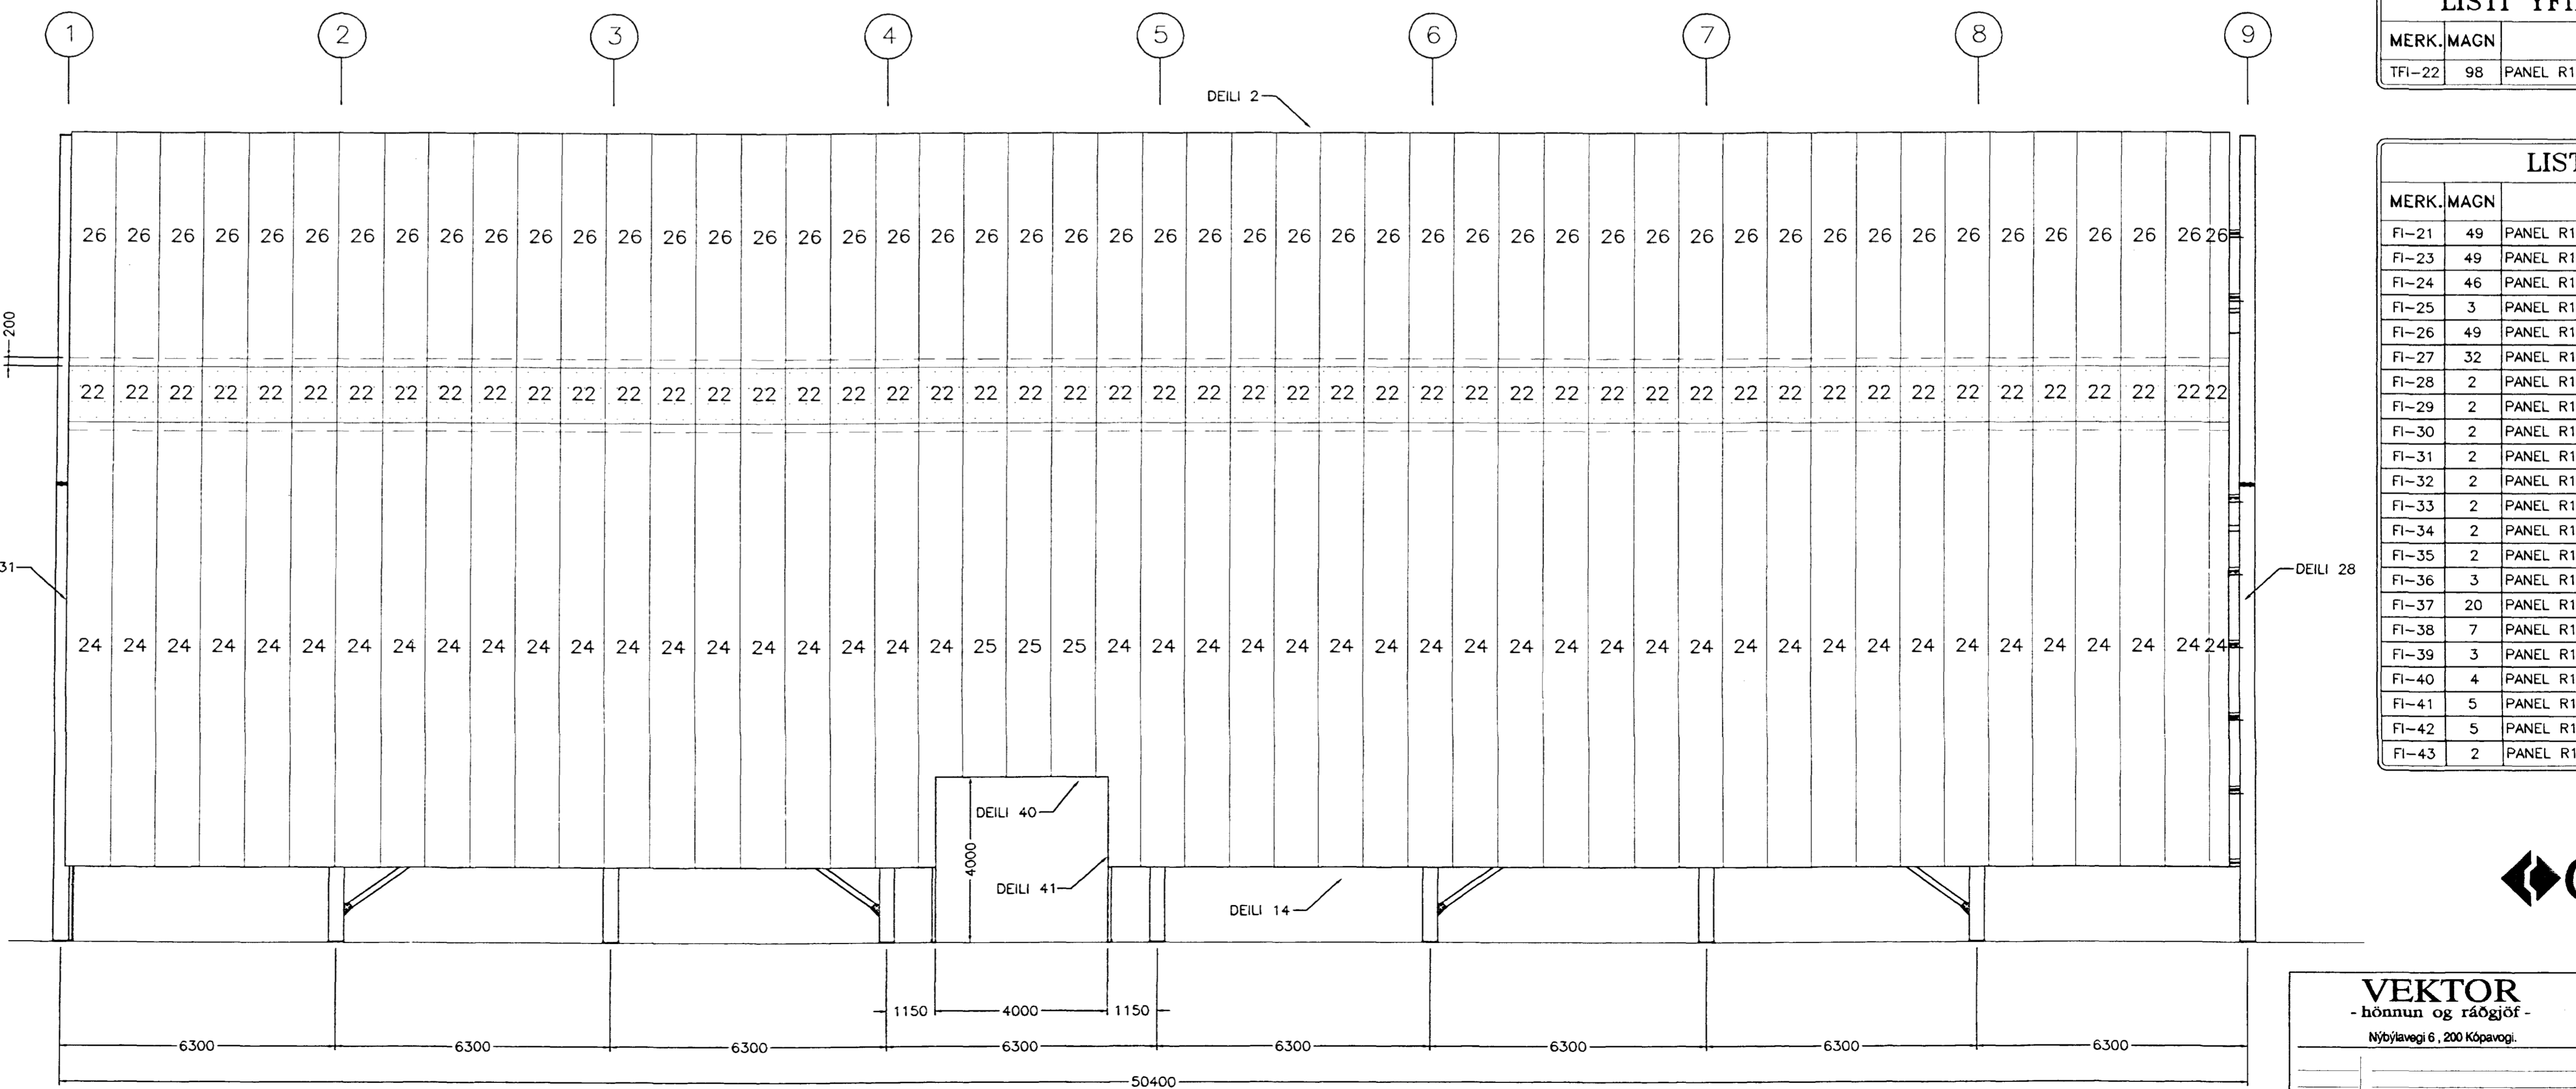

LINA -A-

LISTI YFIR GEGNSEJA KLÆDNINGU		
MERK.MAGN	LÝSING	LENGD
TFI-22	98 PANEL R1-32/1030/0.6 WHITE 1006 FACE -A-	1.765 m.m

LISTI YFIR KLÆDNINGU		
MERK.MAGN	LÝSING	LENGD
FI-21	49 PANEL R1-32/1030/0.6 WHITE 1006 FACE -A-	10.780 m.m
FI-23	49 PANEL R1-32/1030/0.6 WHITE 1006 FACE -A-	3.010 m.m
FI-24	46 PANEL R1-32/1030/0.6 WHITE 1006 FACE -A-	10.865 m.m
FI-25	3 PANEL R1-32/1030/0.6 WHITE 1006 FACE -A-	8.655 m.m
FI-26	49 PANEL R1-32/1030/0.6 WHITE 1006 FACE -A-	5.730 m.m
FI-27	32 PANEL R1-32/1030/0.6 WHITE 1006 FACE -A-	10.780 m.m
FI-28	2 PANEL R1-32/1030/0.6 WHITE 1006 FACE -A-	4.900 m.m
FI-29	2 PANEL R1-32/1030/0.6 WHITE 1006 FACE -A-	5.185 m.m
FI-30	2 PANEL R1-32/1030/0.6 WHITE 1006 FACE -A-	5.475 m.m
FI-31	2 PANEL R1-32/1030/0.6 WHITE 1006 FACE -A-	5.765 m.m
FI-32	2 PANEL R1-32/1030/0.6 WHITE 1006 FACE -A-	6.050 m.m
FI-33	2 PANEL R1-32/1030/0.6 WHITE 1006 FACE -A-	6.340 m.m
FI-34	2 PANEL R1-32/1030/0.6 WHITE 1006 FACE -A-	6.625 m.m
FI-35	2 PANEL R1-32/1030/0.6 WHITE 1006 FACE -A-	6.920 m.m
FI-36	3 PANEL R1-32/1030/0.6 WHITE 1006 FACE -A-	7.230 m.m
FI-37	20 PANEL R1-32/1030/0.6 WHITE 1006 FACE -A-	7.600 m.m
FI-38	7 PANEL R1-32/1030/0.6 WHITE 1006 FACE -A-	2.770 m.m
FI-39	3 PANEL R1-32/1030/0.6 WHITE 1006 FACE -A-	1.250 m.m
FI-40	4 PANEL R1-32/1030/0.6 WHITE 1006 FACE -A-	1.990 m.m
FI-41	5 PANEL R1-32/1030/0.6 WHITE 1006 FACE -A-	2.660 m.m
FI-42	5 PANEL R1-32/1030/0.6 WHITE 1006 FACE -A-	3.170 m.m
FI-43	2 PANEL R1-32/1030/0.6 WHITE 1006 FACE -A-	6.150 m.m



VEKTOR
- hönnun og ráðgjöf -
Nýbylvegi 6, 200 Kópavogur.

Ríkharður Oddsson
byggingarhönnunur
Sími: 554-9880, fax: 554-9880.

ÓSEY
INNANHÚSS-KLÆDNING F2

Tel. nr. _____
Símyki _____
Tilvísun & tekiingur _____

Bir. Dags. _____

Formaður RO _____
Tilvísun KR _____
Dagsetning: AGÚST 1999
Veli nr. S-550
Málsvæði: 1:100
Tölu nr. S850F12