


Ø stærd	Styrkur	torque Ma (m.Kp.)		
		8.8	10.9	12.9
M12	9.46	13.20	15.95	
M16	23.10	31.90	39.05	
M20	45.10	63.80	75.90	
M22	60.50	85.80	102.30	
M24	78.10	110.00	132.00	
M27	115.50	165.00	198.00	
M30	159.50	220.00	264.00	

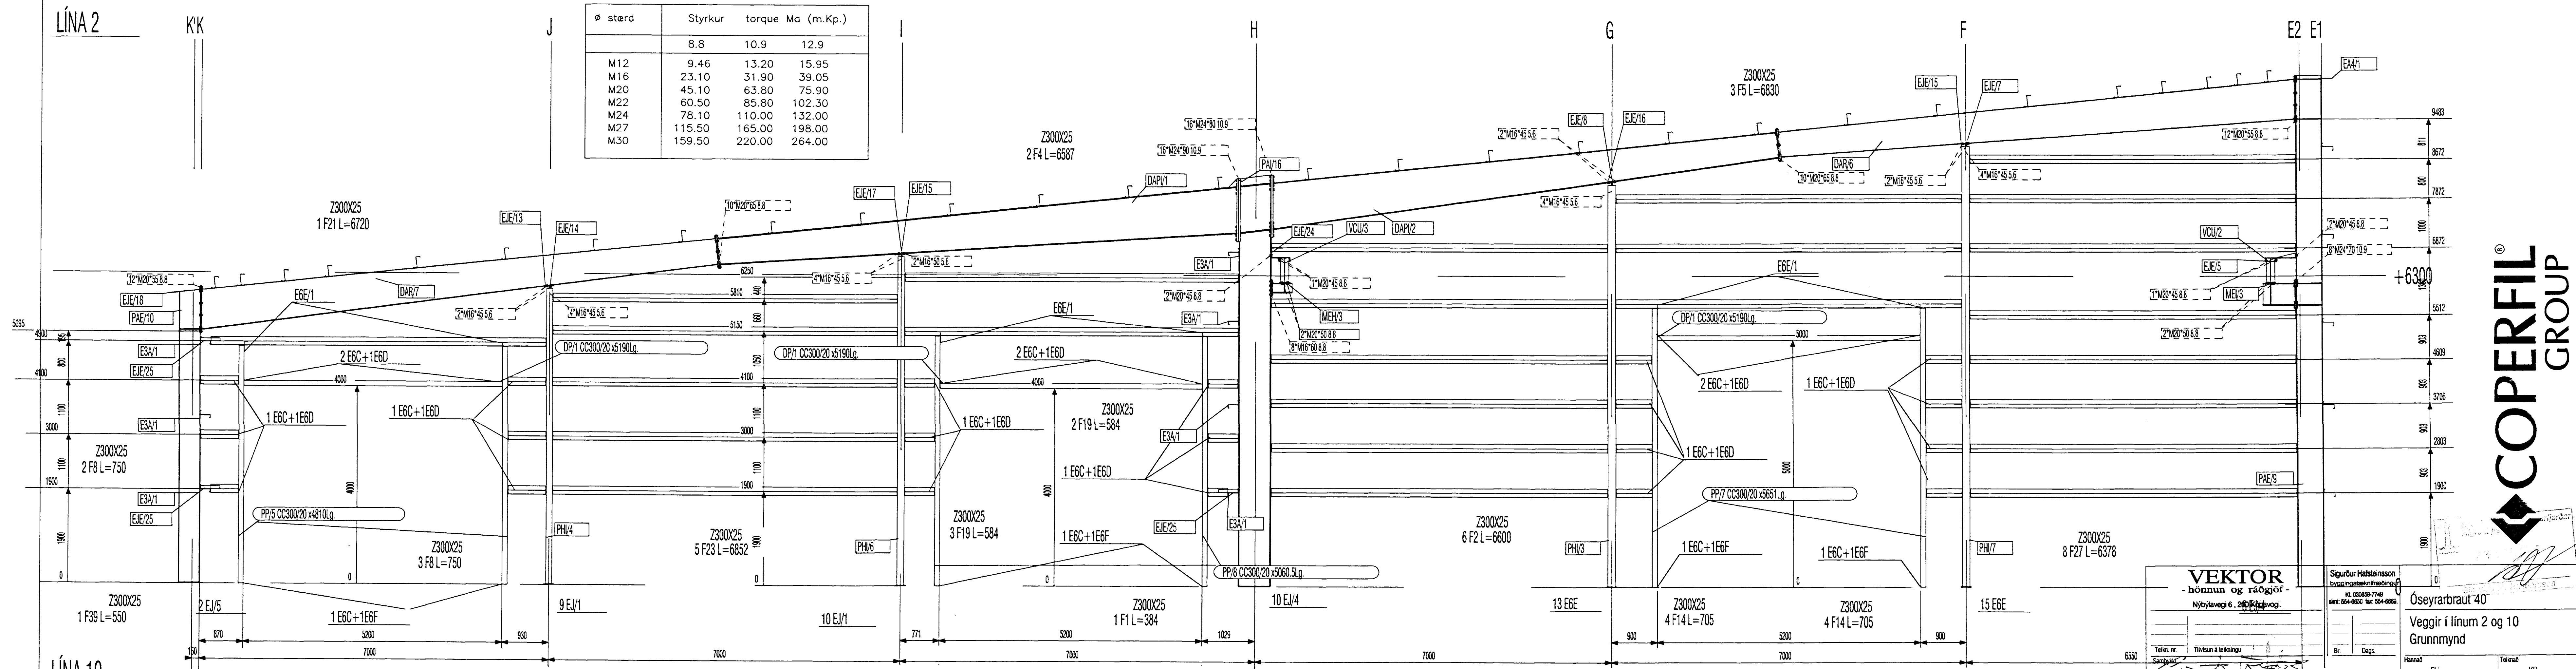

VEKTOR



Óseyrarbraut 40
 Veggir í línun 2 og 10
 Grunnmynd


