


GRUNNMYND 1. HÆÐAR mkv. 1:50

INNTAKSGRIND  
Inntaksklefi

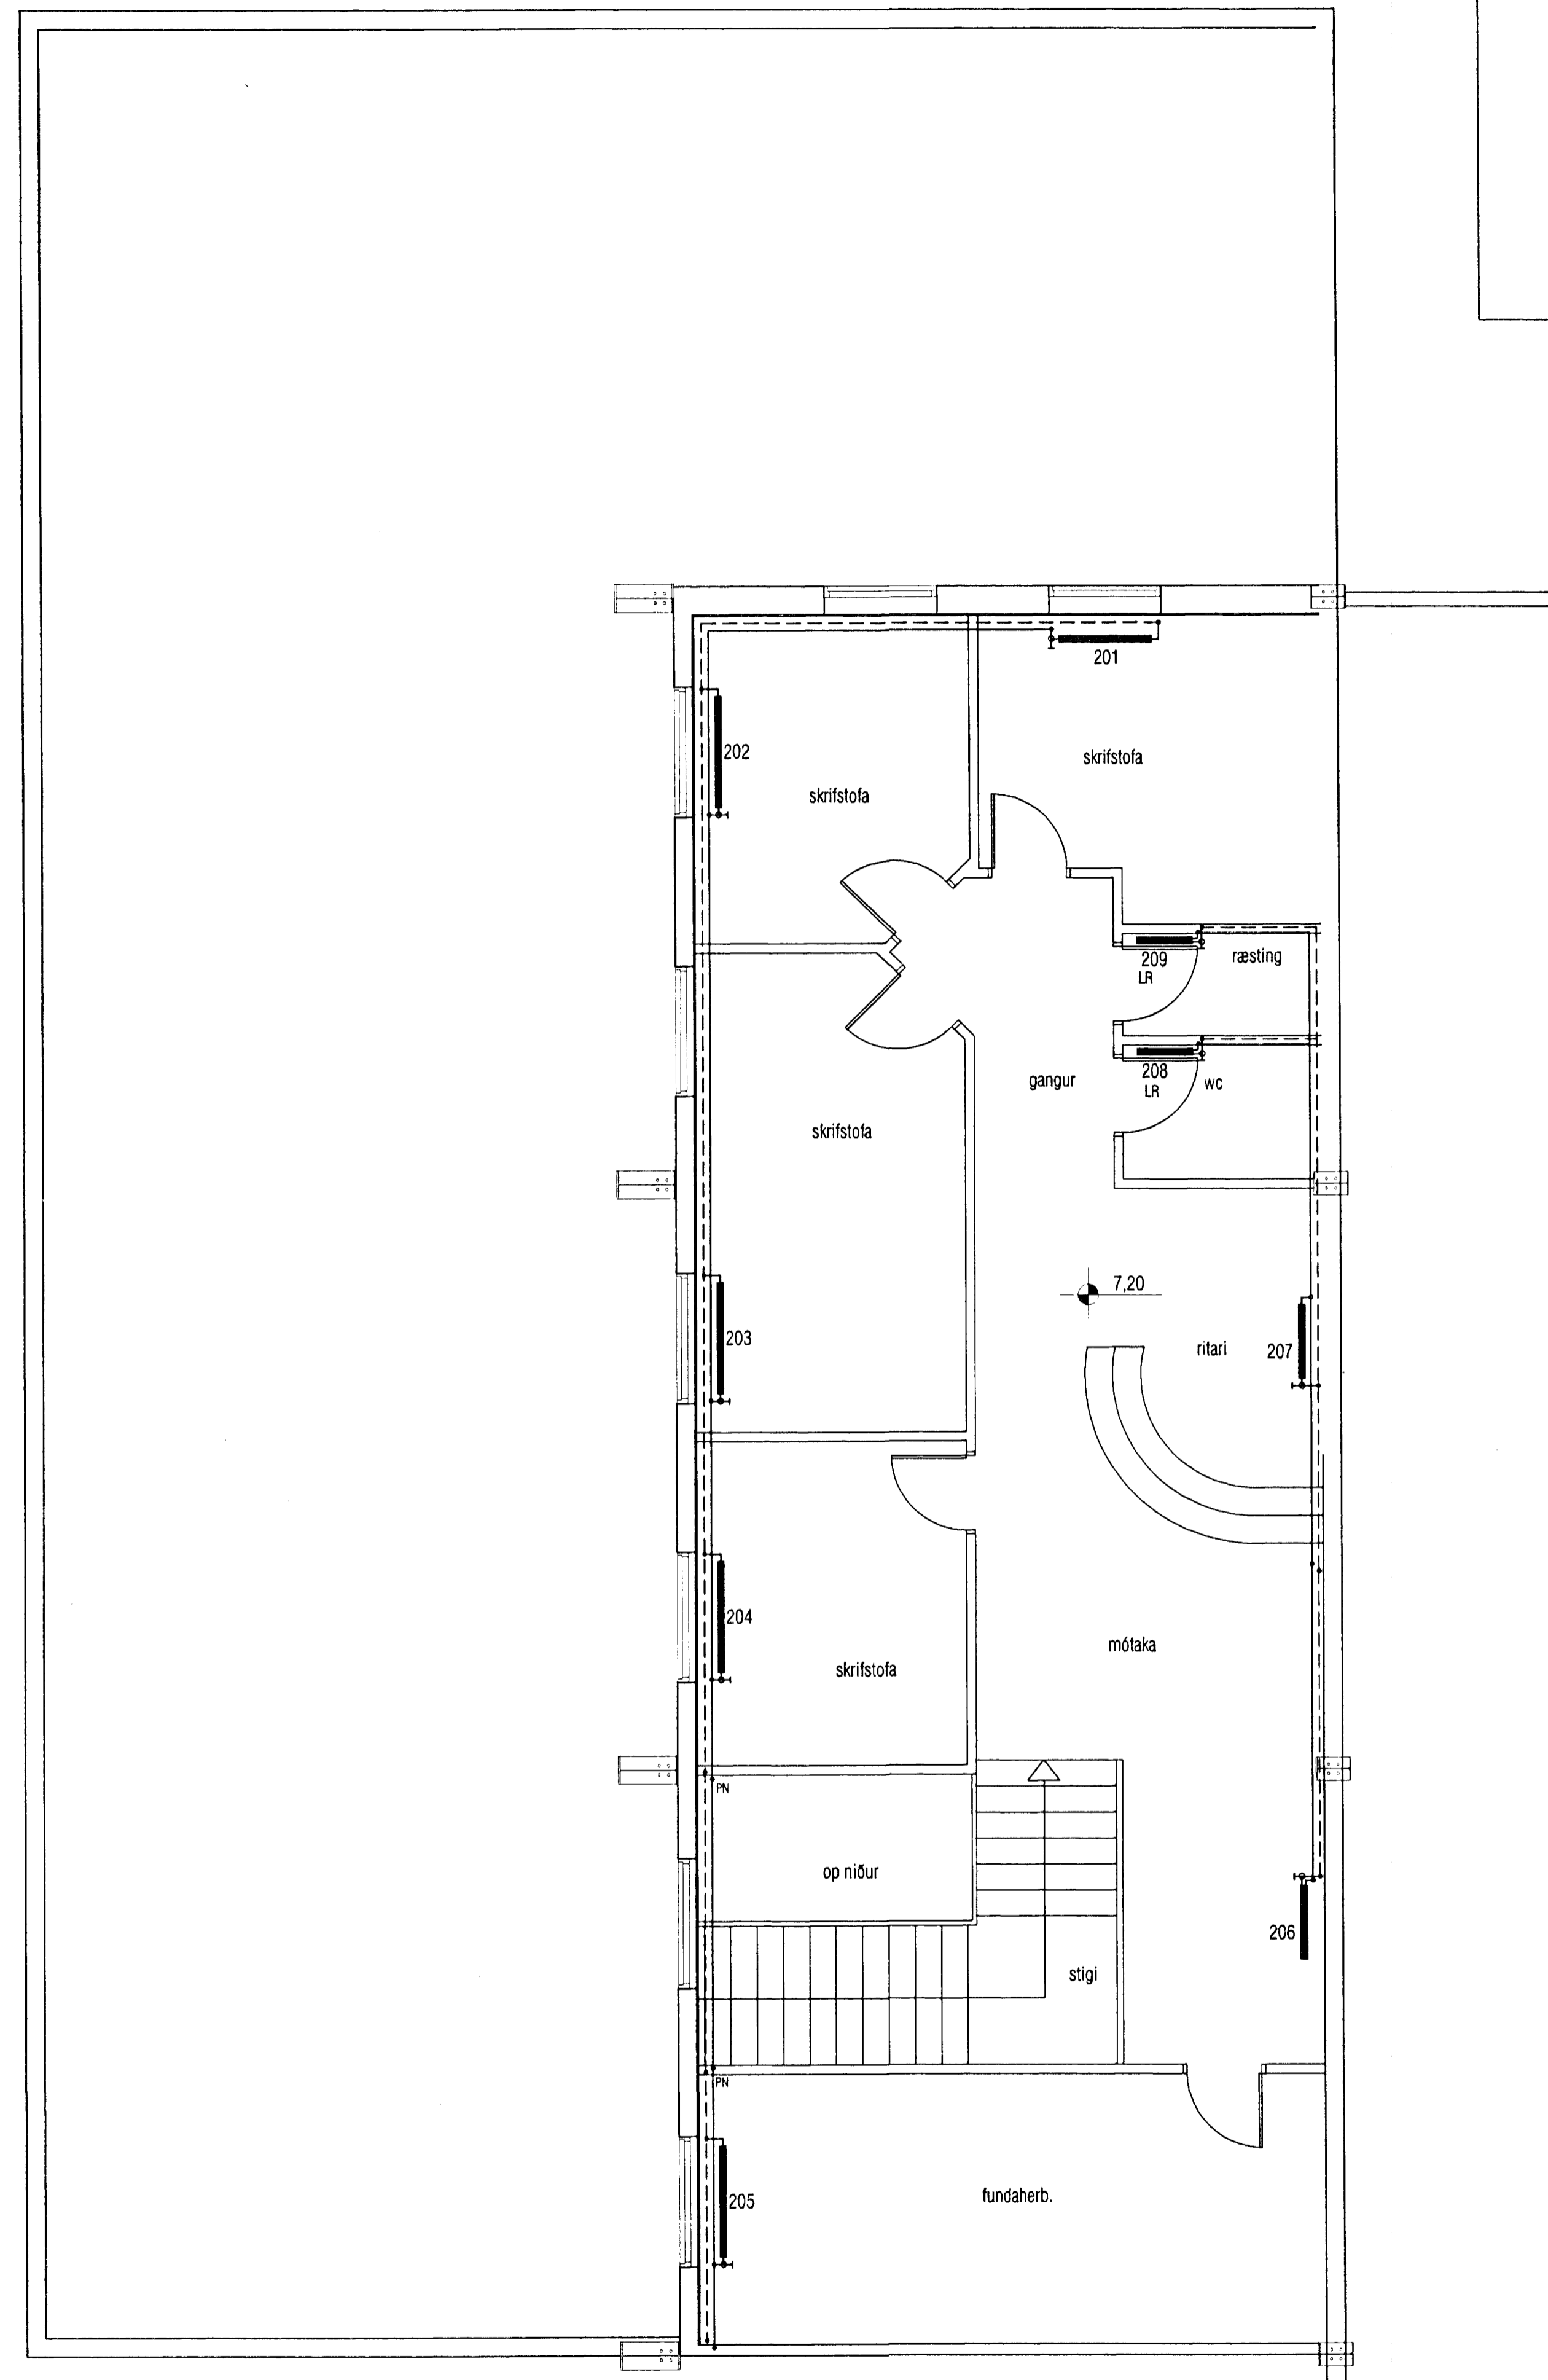

GRUNNMYND 2. HÆÐAR mkv. 1:50

<b>VEKTOR</b> - hönnun og ráðgjöf - Nýbýlavegi 8, 200 Kópavogi.		Sigurður Hafsteinsson Byggingateknískur N. 03038-7149 Sími 554-8500 Fax 554-8698	ÓSEYRARBRAUT 40, HAFNARFIRDI OFNALAGNIR GRUNNMYND 1. OG 2. HÆÐAR
Tökn. nr. Samþykkt	Tívlitun & teikningu	Br. Dags.	Hárrað BS Tökn. nr. BS Dagaþing sept. '99 Vork. nr. Mælikvarði 1:50 Tökn. nr. L-12