


OFNATAFLA

RÝMI	Nr. ofns	Útreiknuð orkuþörf [W]	Mesta ofnhæð	Mesta omlengd	Valinn ofn Afköst [W]	Stúfar	Lokar
<b>1. hæð</b>							
Borðsalur	101	1188 W	600 mm	1200 mm		AD	Framrás
	102	1188 W	600 mm	1200 mm		AD	Framrás
	103	1188 W	600 mm	1200 mm		AD	Framrás
	104	1188 W	600 mm	1200 mm		AD	Framrás
	105	1188 W	600 mm	1200 mm		AD	Framrás
	106	1188 W	600 mm	1200 mm		AD	Framrás
	107	1188 W	600 mm	1200 mm		AD	Framrás
Eldhúsi	108	977 W	700 mm	700 mm		AD	Bakrás
	109	977 W	700 mm	700 mm		CD	Bakrás
Ræsting	110	506 W	600 mm	600 mm		AD	Bakrás
WC 1	111	544 W	600 mm	600 mm		CD	Bakrás
WC fatlaðir	112	497 W	600 mm	600 mm		AB	Bakrás
Skrifstofa 1	113	851 W	600 mm	1200 mm		AD	Framrás
Skrifstofa 2	114	1288 W	600 mm	1200 mm		AD	Framrás
Gangur 1	115	1433 W	600 mm	1400 mm		AB	Bakrás
	116	819 W	600 mm	800 mm		CD	Bakrás
Stigi	117	1382 W	600 mm	1500 mm		AB	Bakrás
Gangur 2	118	327 W	600 mm	500 mm		AD	Bakrás
Búningaklefi kvenna	119	352 W	600 mm	500 mm		AB	Framrás
WC karla	120	209 W	600 mm	500 mm		CD	Bakrás
Búningaklefi karla	121	970 W	600 mm	900 mm		AB	Framrás
	122	1293 W	600 mm	1200 mm		CD	Framrás
<b>2. hæð</b>							
Skrifstofa 1	201	980 W	600 mm	1000 mm		AD	Framrás
Skrifstofa 2	202	1141 W	600 mm	1200 mm		AD	Framrás
Skrifstofa 3	203	1190 W	600 mm	1200 mm		AD	Framrás
Skrifstofa 4	204	768 W	600 mm	1200 mm		AD	Framrás
Fundarherb.	205	1300 W	600 mm	1200 mm		AD	Framrás
Móttaka /Ritari /Gangur	206	773 W	600 mm	800 mm		AB	Framrás
	207	773 W	600 mm	800 mm		AD	Framrás
WC	208	156 W	600 mm	500 mm		CD	Bakrás
Ræsting	209	119 W	600 mm	500 mm		CD	Bakrás
Reiknuð varmaþörf alls:		27.942 W					

RÚMMYND OFNALAGNA mkv. 1:50

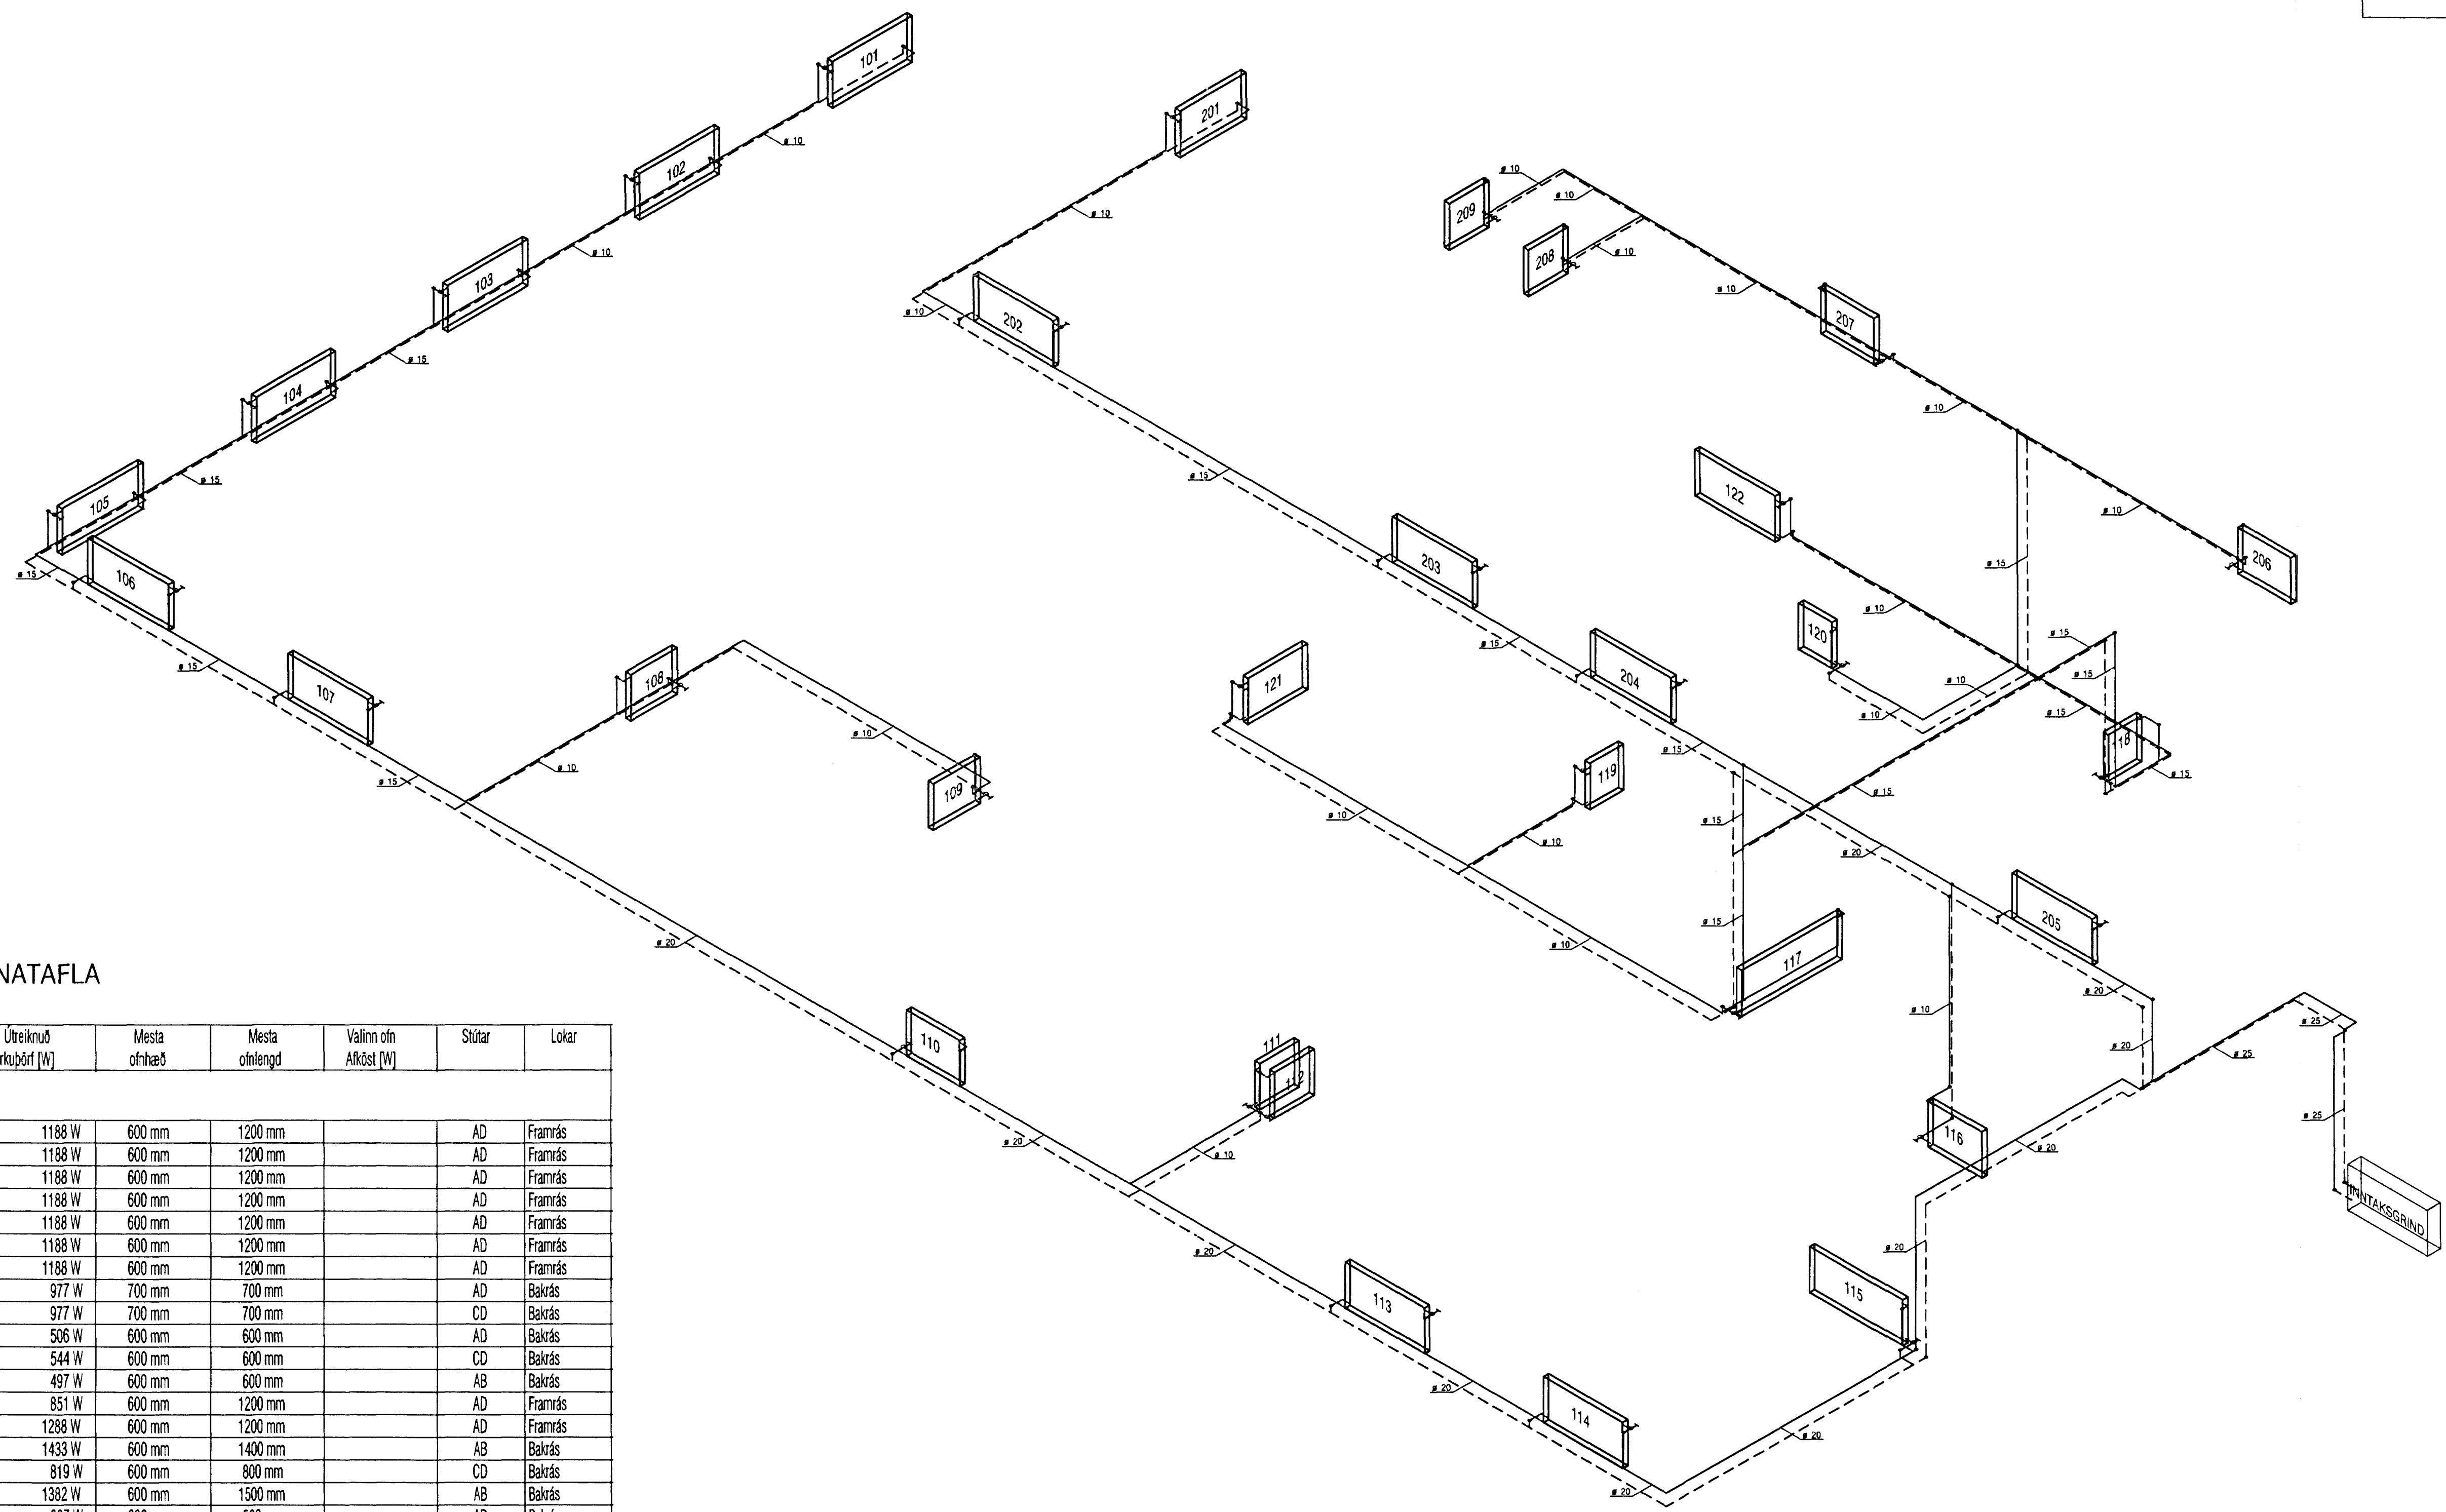

Óseyrarbraut 40, Hafnarfirdi  
 23.11.99  
 Sigurður Halldórsson

<b>VEKTOR</b> - hönnun og ráðgjöf - Nýbýlavegi 5, 200 Kópavogi.		Sigurður Halldórsson Byggingafræðingur NÚ 03689-1149 sími 554-8650 fax 554-8669	ÓSEYRARBRAUT 40, HAFNARFIRÐI RÚMMYND OFNALAGNA OFNATAFLA
Tölu. n.	Fylgissv. á teikningu	Br.	Daga.
Sambýskt	<i>Sigurður Halldórsson</i>	Höfund	Tekni. n.
		BS	BS
		Dagsetning	Verk n.
		sept. '99	Máskvarði
			1:50
			L-13