


GRUNNMYND 1. HÆÐAR mkv. 1:50

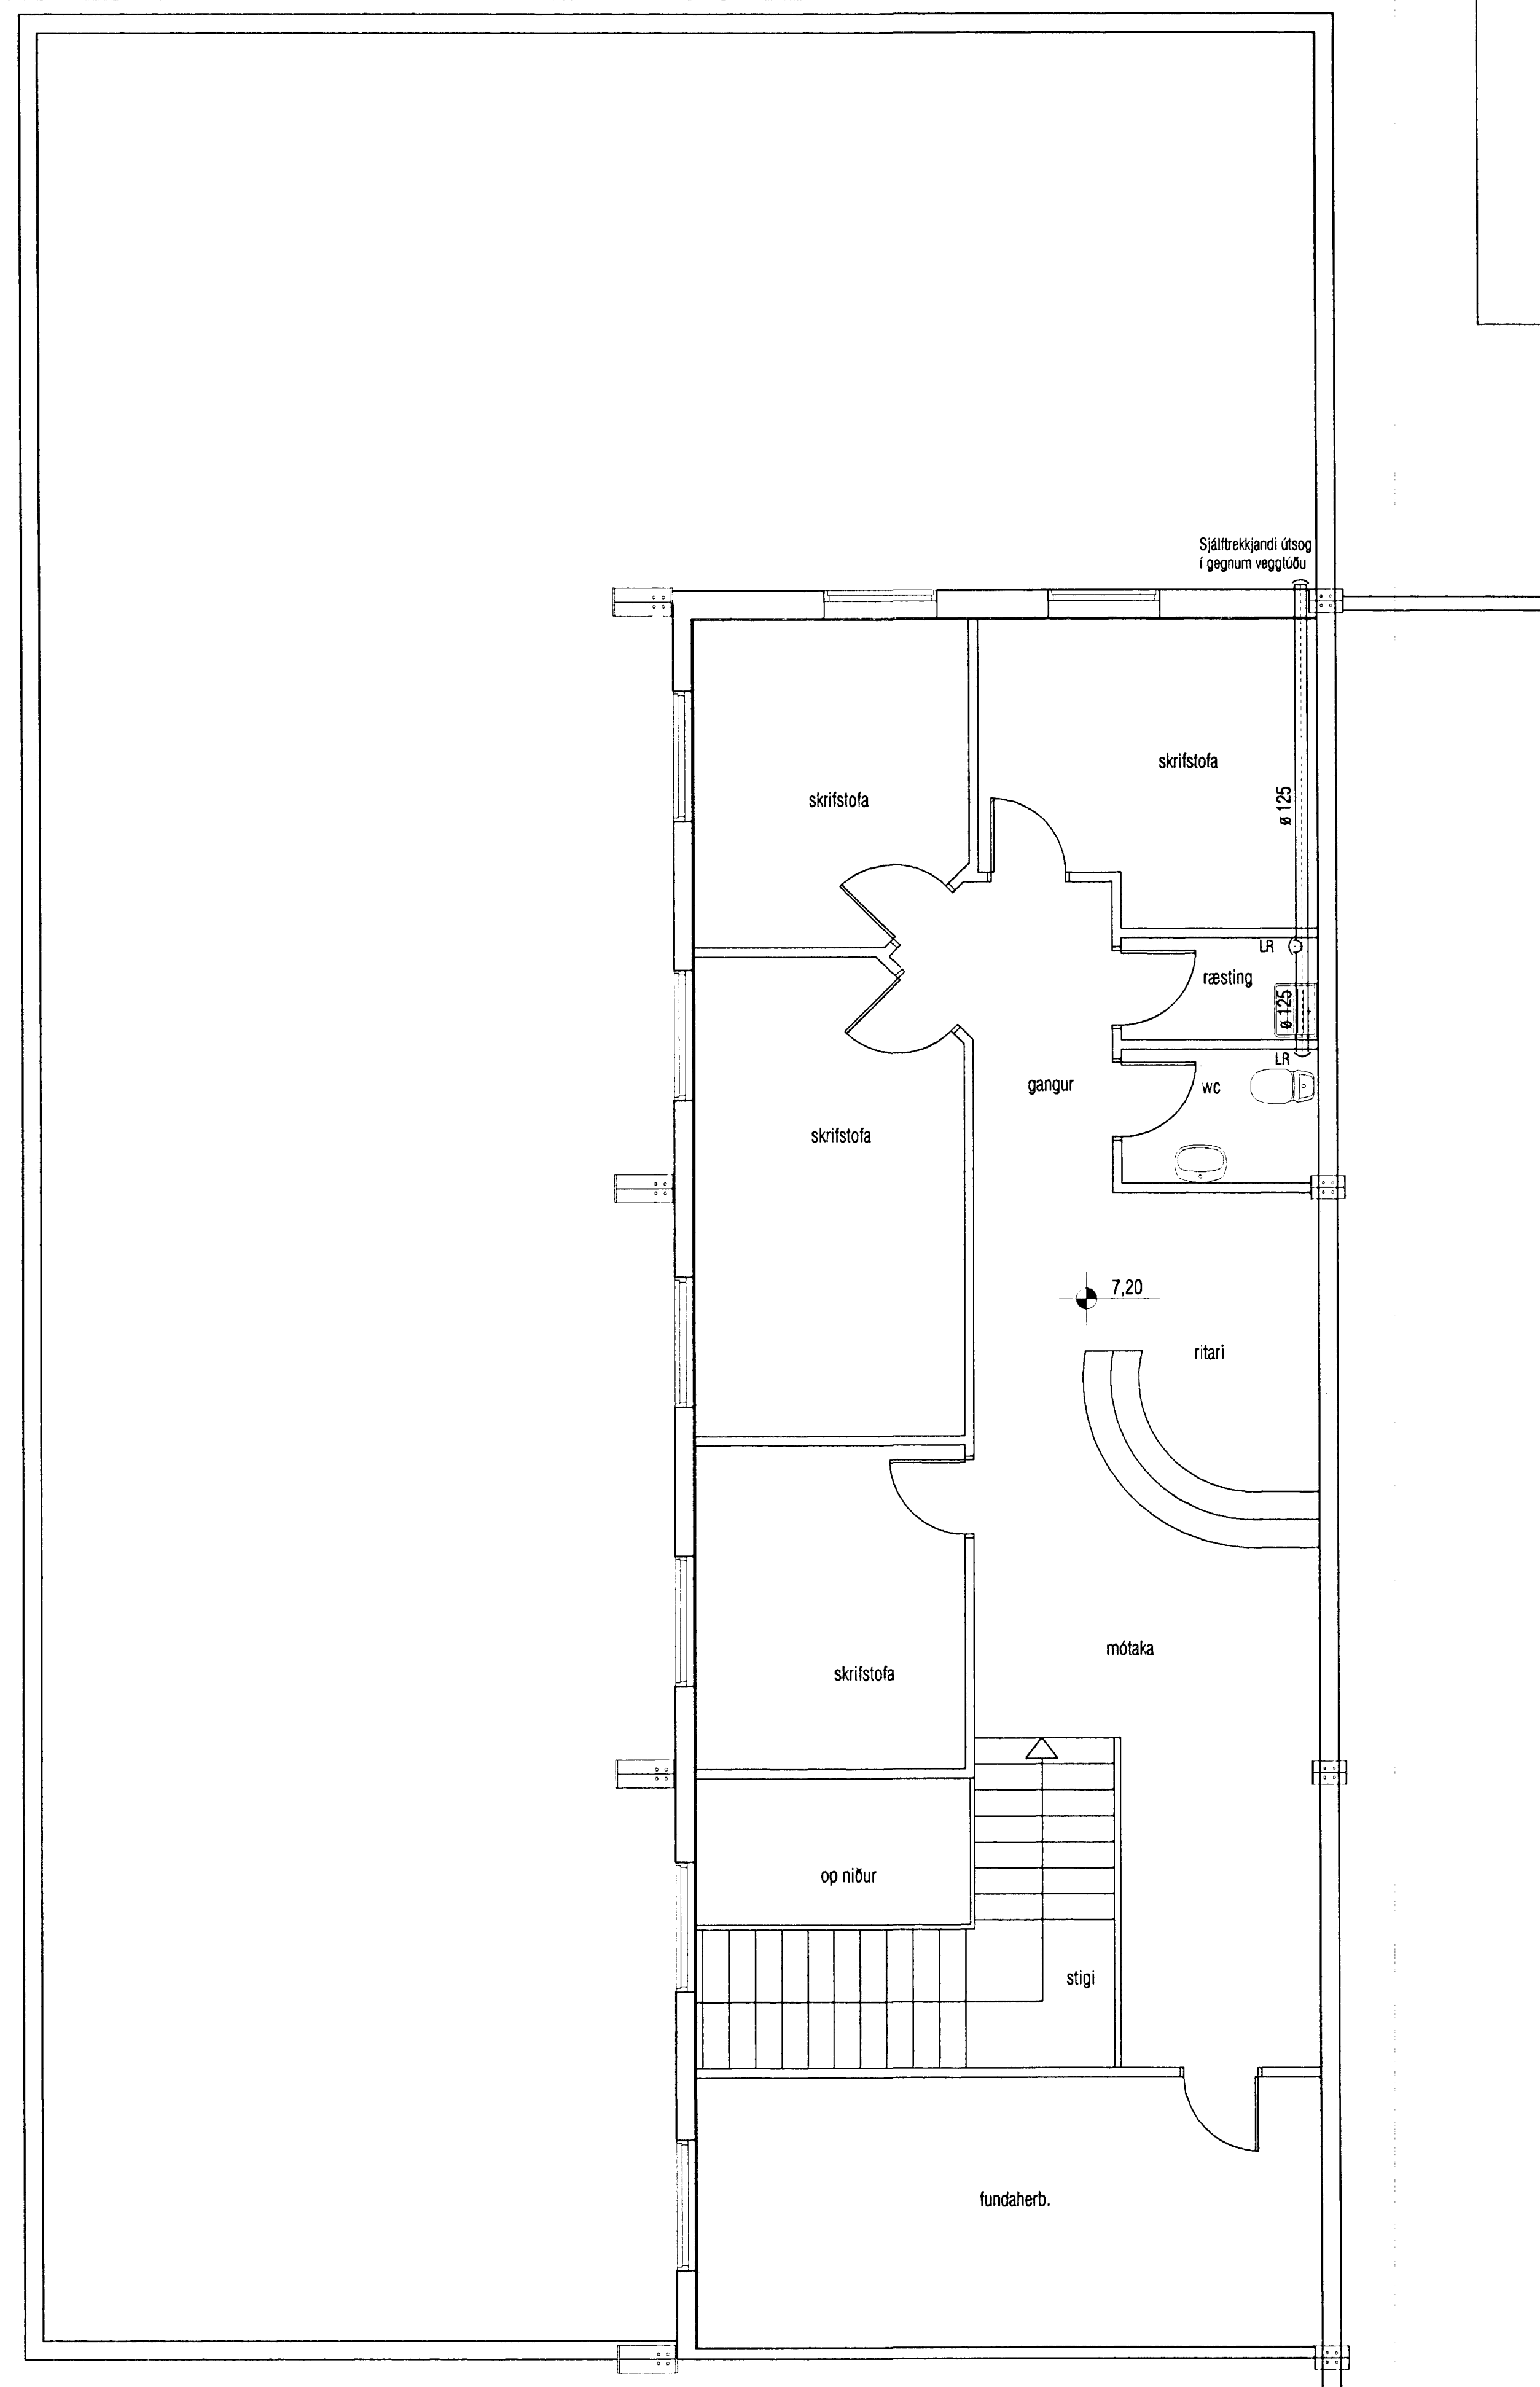

GRUNNMYND 2. HÆÐAR mkv. 1:50

VEKTOR - hönnun og ráðgjöf - Nýbýlavegi 6, 200 Kópavogur.		Sigurður Hafsteinsson Byggingatechnískráðgjafi NÚ. 030859-7749 Sími: 554-8600 Fax: 554-8699	
Tel.nr.	Tilvisun & teikningu	Br.	Dags.
Samykkir	<i>Sigurður Hafsteinsson</i>		
ÖSEYRARBRÁUT 40, HAFNARFIRD LOFTRÆSTILAGNIR GRUNNMYND 1. OG 2. HÆÐAR		Hárrað	Tel.nr.
Dagsetning sept. 99		BS	BS Telco. nr. L-14