




SNID D-D 1:10

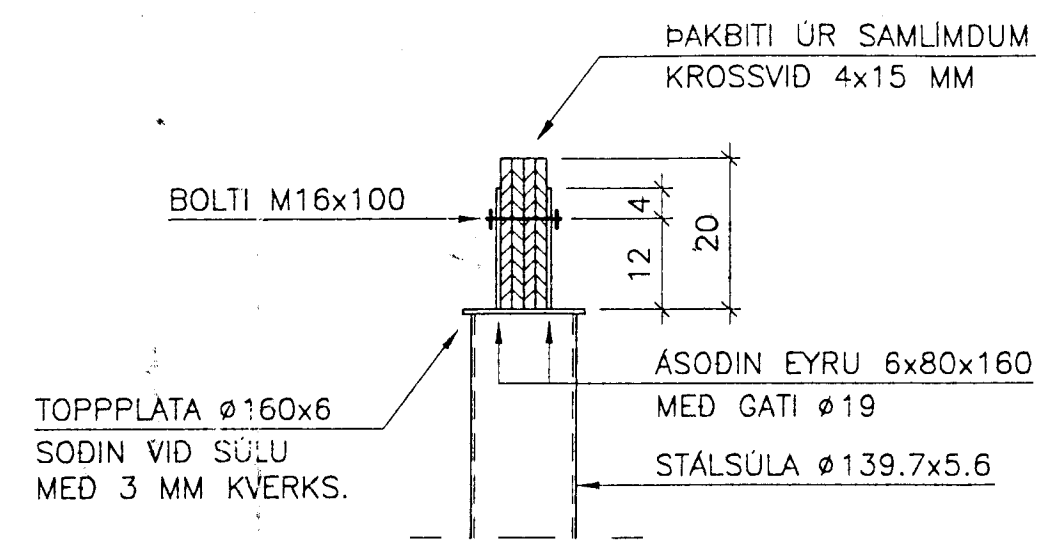


SNID E-E 1:10

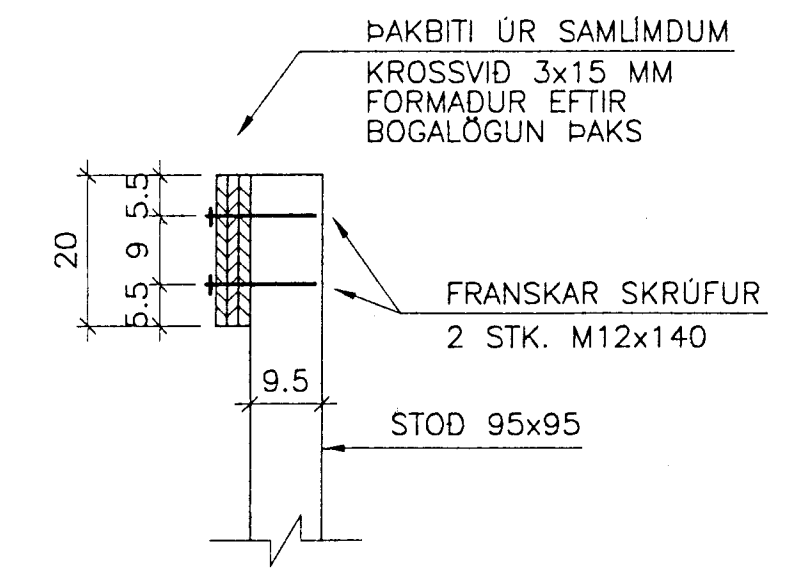


SNID G-G 1:10

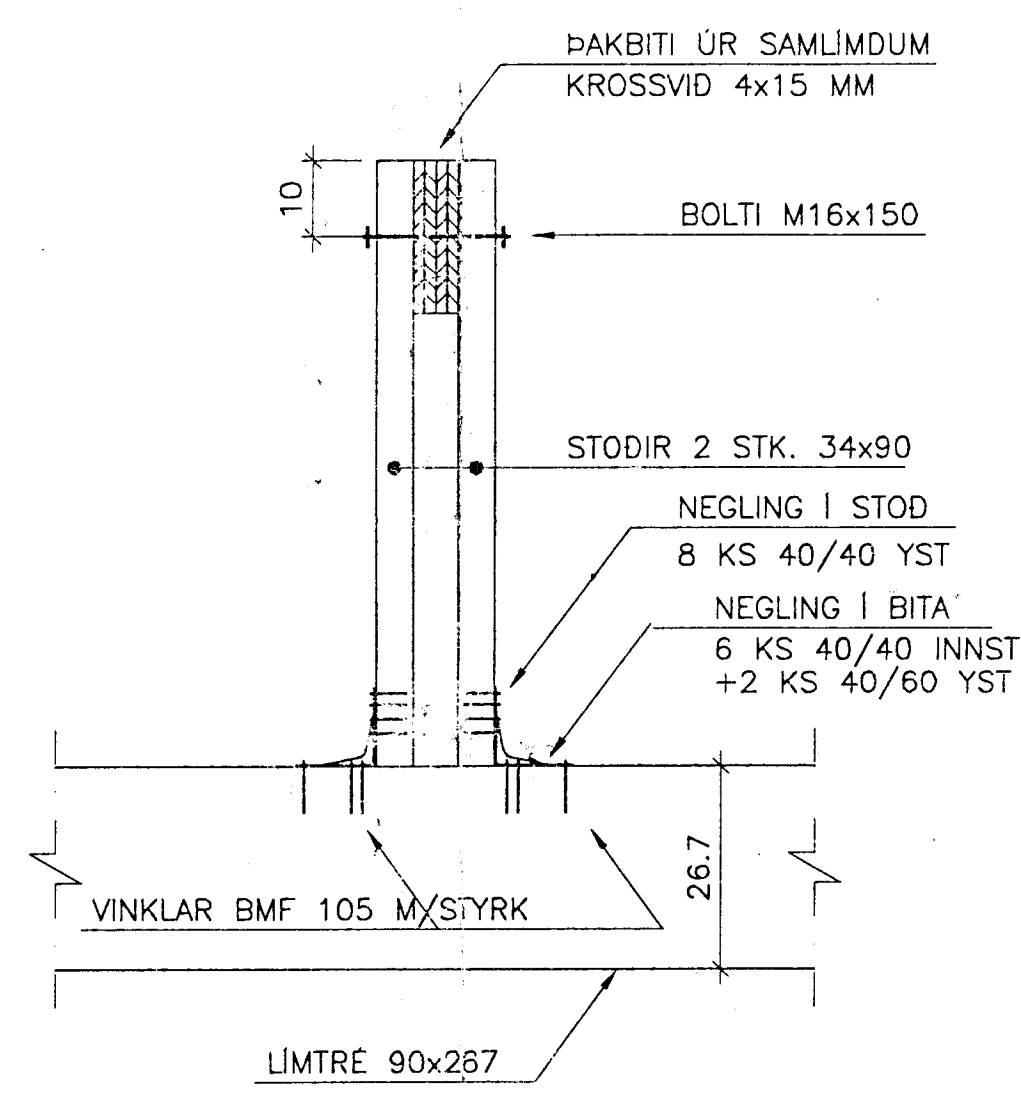


SNID F-F 1:10

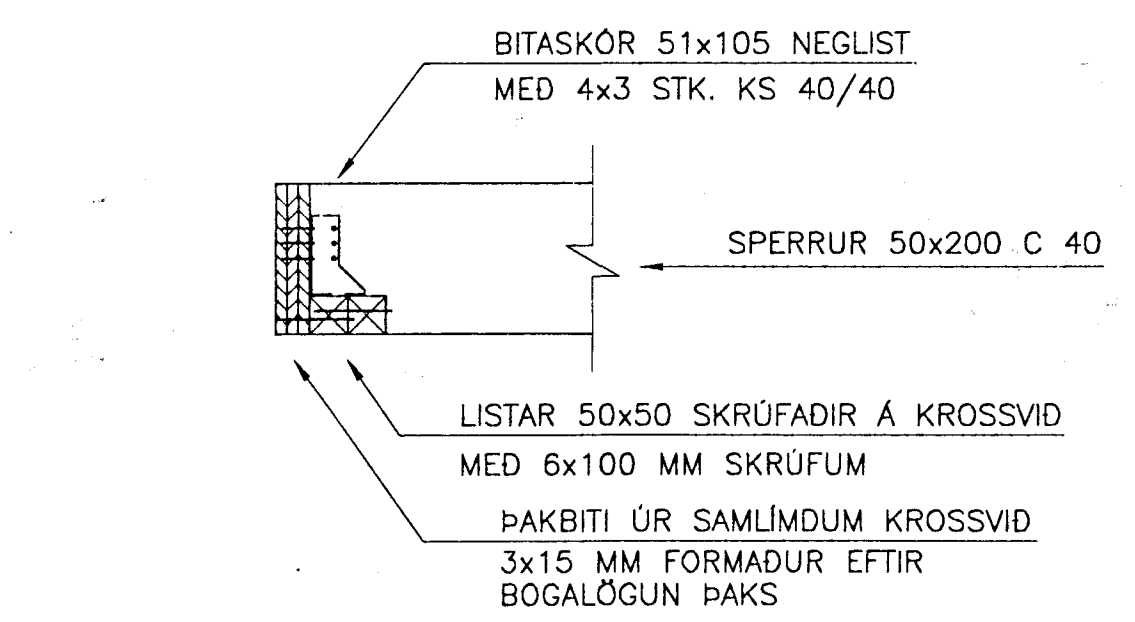


SNID H-H 1:10

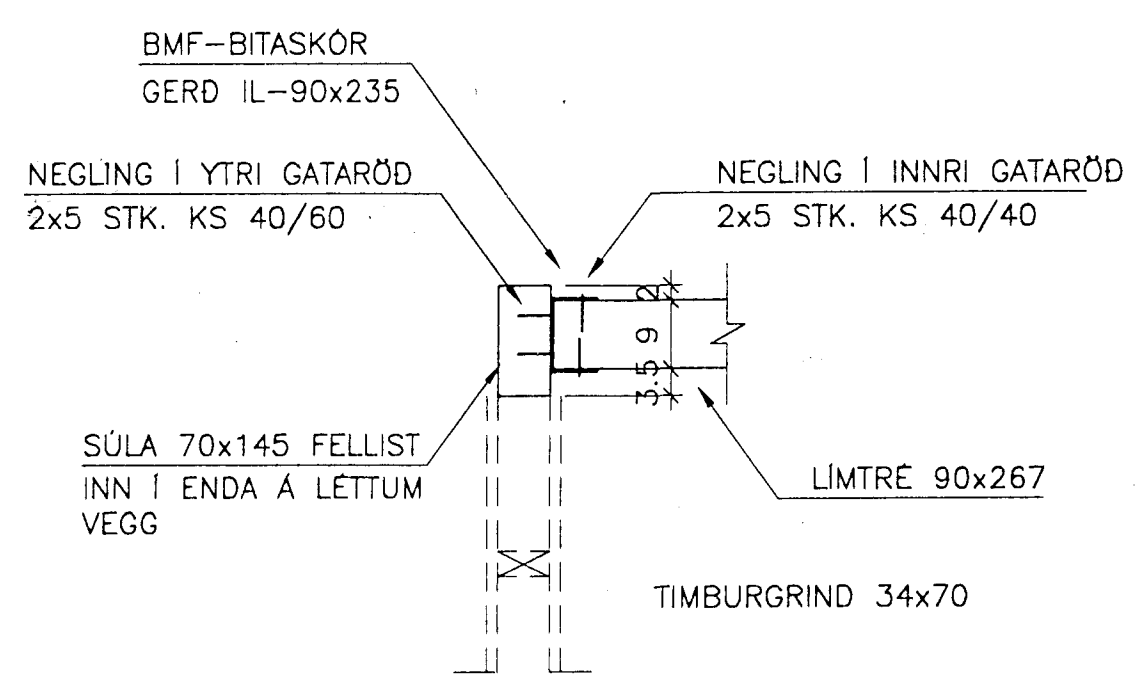

DEILI D5 1:10

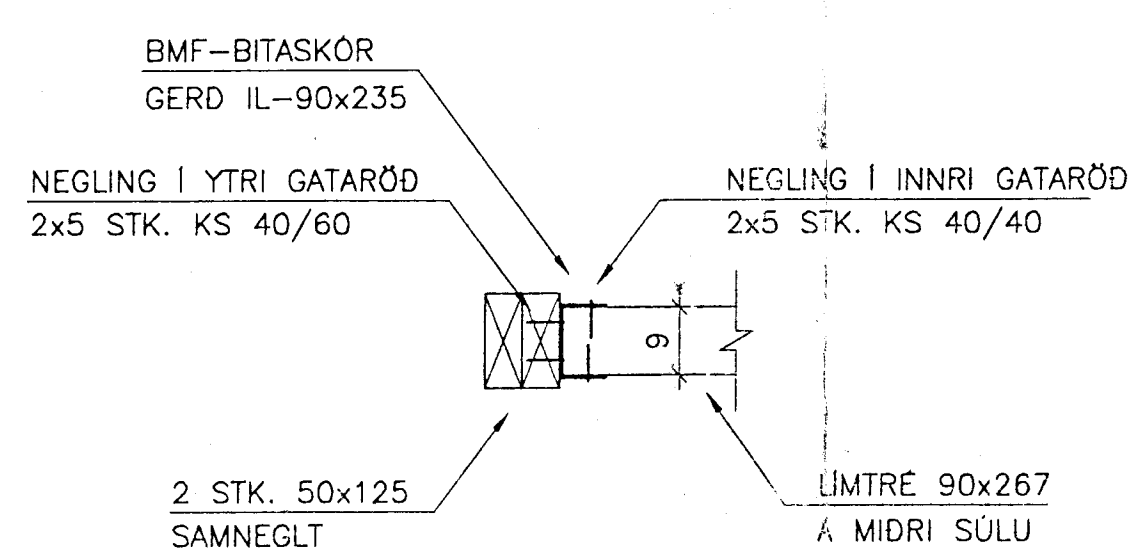


DEILI D6 1:10

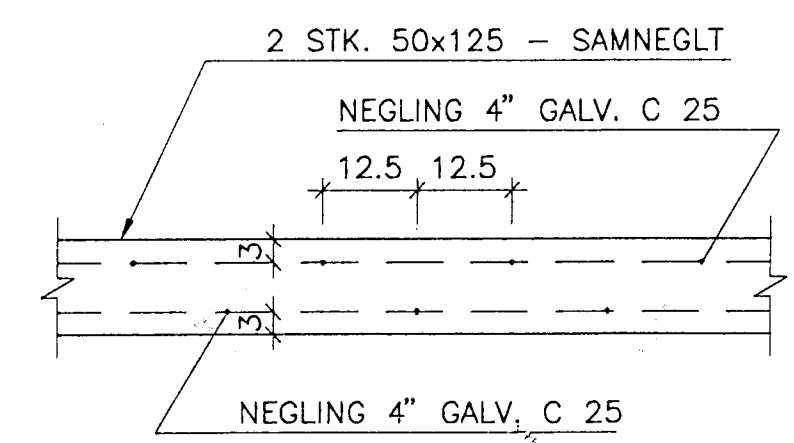

SAMNEGLING TVÖFALDRA STODA 1:10

Byggingafulltrúi Hafnarfjarðar  
Afgreitt þann  
22 MAÍ 1996  
Sigurbjartur Halldórsson

VERKHEITI				KVARDI	TEIKNINR.
PULSUVAÐN VID FJARDARGÖTU HAFNARFIRÐI				1:10	
BURÐARVIRKI - SNID				1:50	BLAÐ NR. B-03
HANNAÐ: AÖG	TEIKNAD: AÖG	YFIRFARID: KMP	DAGS.: SEPT. 1995	 <b>VERKFRÆÐISTOFA KÓPAVOGS</b> Hamraborg 7 200 Kópavogi Sími: 564 44 22 Fax: 564 44 33	
SAMÞYKKT: <i>Sigurbjartur Halldórsson</i>		KT.: 190561-3809			