

GREINITAFLA T2


ADALTAFLA T1 3x380V 40A

40/0,03A

K1 63A

PEN

N

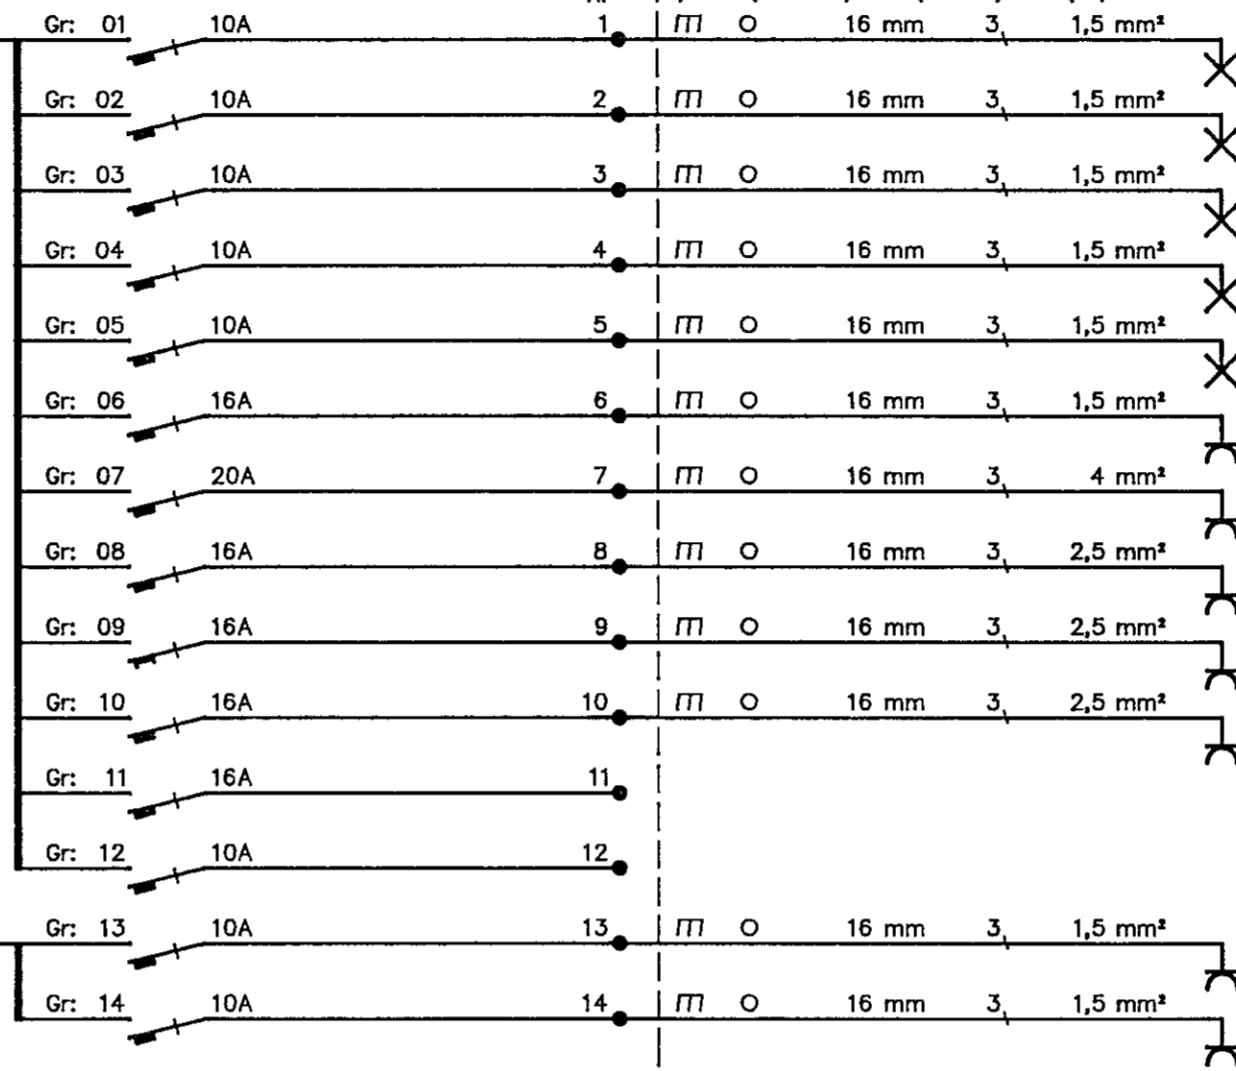

- HJÓNAHERBERGI, HERBERGI
- HERBERGI, FORSTOFA, GANGUR
- ÞVOTTAHÚS, BAD, GANGUR
- STOFA, SVALIR
- ELDHÚS, BÚR
- ÖRBYLGJUOFN
- ELDAVÉL
- UPPÞVOTTAVÉL
- ÞVOTTAVÉL
- ÞURRKARI
- TIL VARA
- TIL VARA
- ÍSSKÁPUR
- FRYSTIR

6 mm²

BADKAR

6 mm²

STURTUBOTN

BREYTING A	BREYTING B	BREYTING C	BREYTING D	VERKHEITI DOFRABERG 3 HAFNARFIRÐI	RAFTÆKNISTOFAN SUDURLANDSBRÁUT 4 · Sími 91-680660	DAGS. Ágú 88
MKV. ENGINN	CM 0 5 10	TEIKNAD BrB	YFIRF.	SAMP.	VERKHLUTI EINLÍNUMIND T2	HANNAÐ SFA/BrB
					TEIKN.NR. 33-040-2-308	BREYT.