


- ELDHÚS
- GANGUR, BÓRDSTOFA
- STOFA
- GANGUR, HERBERGI
- HERB, SJÓNVARPSHERBERGI
- HJONAH, BAÐ
- ANDDYRI, VS. BAÐ
- ELDHÚS
- ELDHÚS
- DYRABJALLA
- PURRKARI
- ÞVOTTAVÉL
- UPPPVOTTAVÉL
- ELDAVÉL

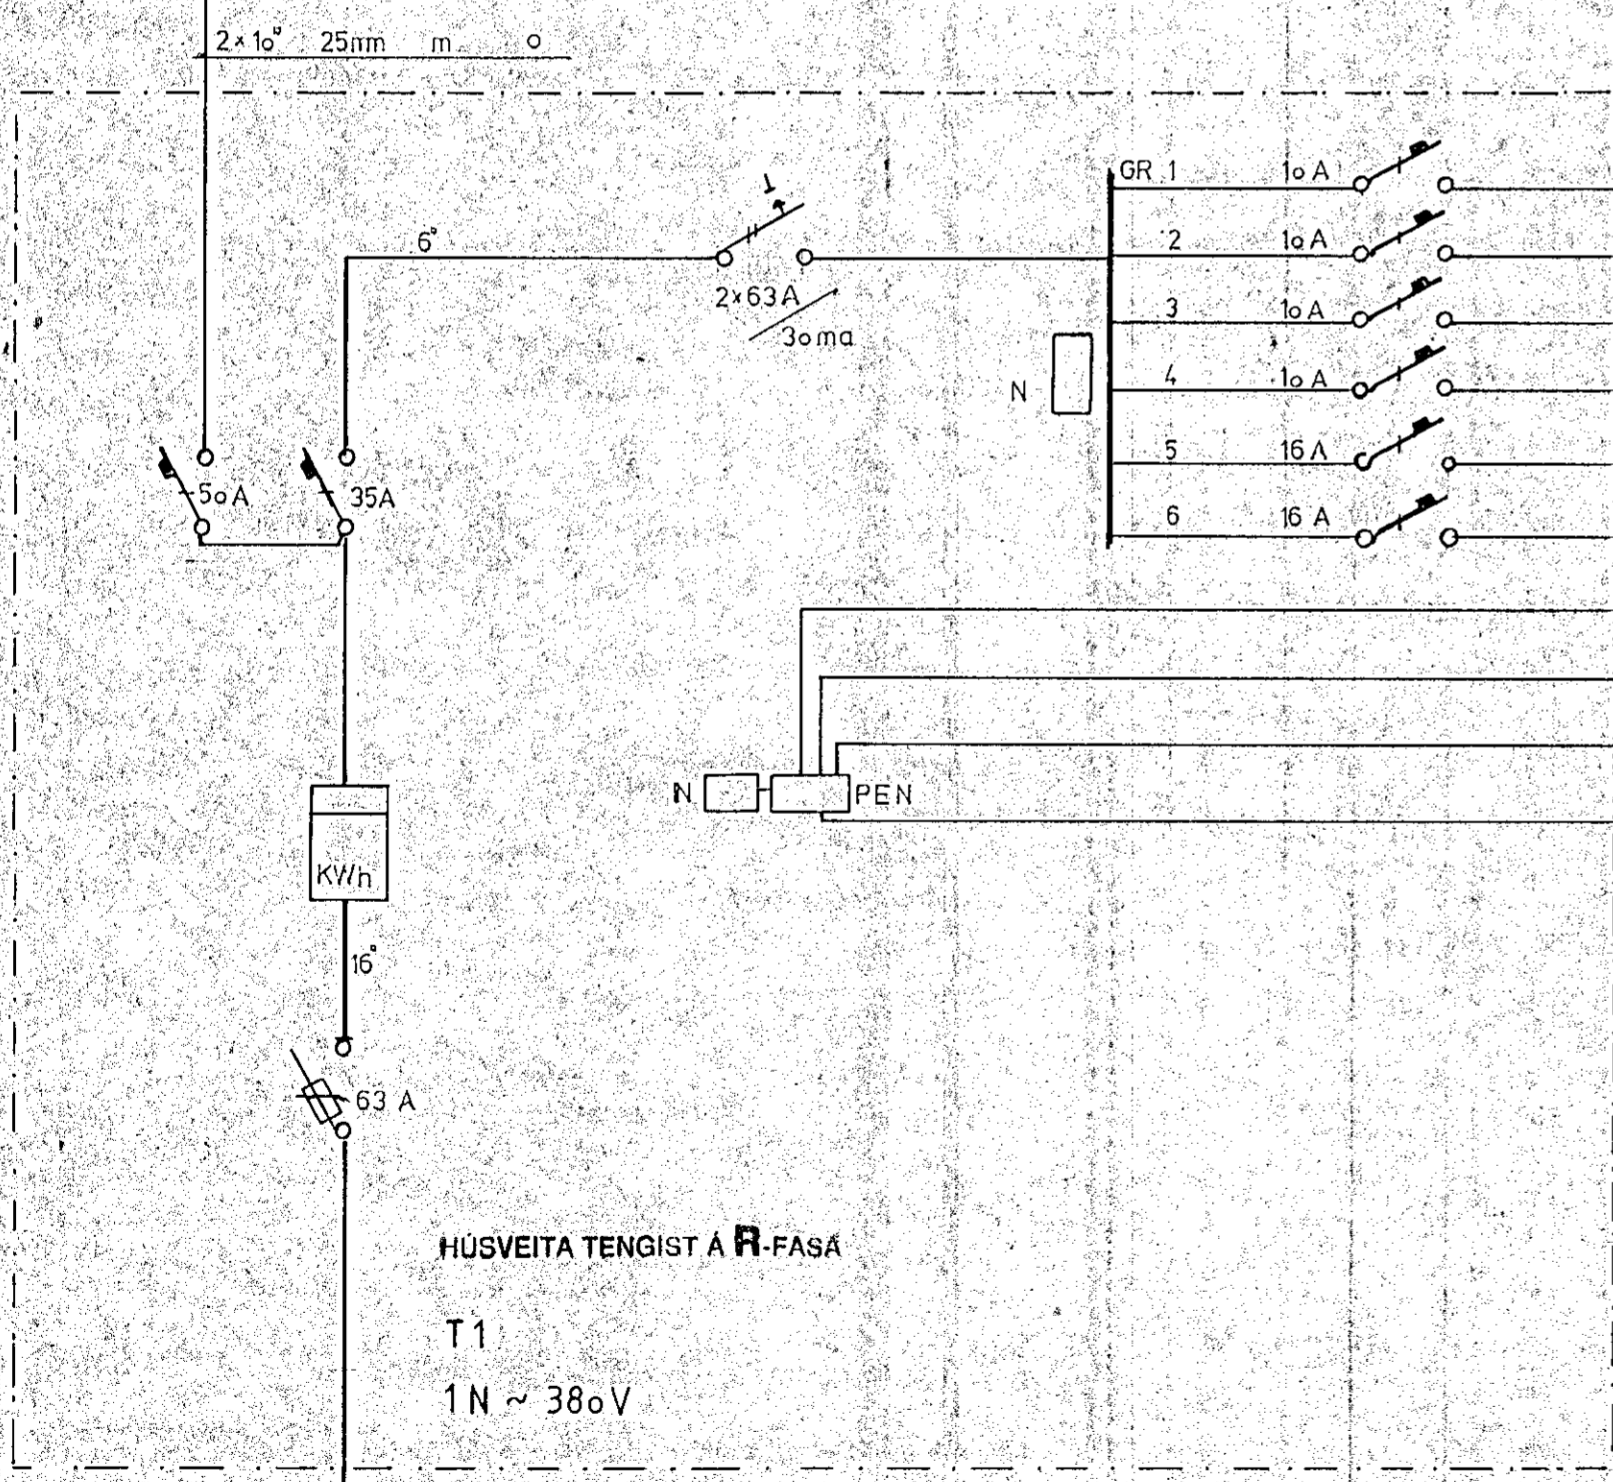

- BÍLSKÚR
- KJALLARI (GEYMSLA OG GRÝFJA)
- HURÐAROPPNARI
- ÚTIL JÓS
- BÍLSKÚR
- KJALLARI
- AD VATNSINNTAKI
- AD STURTU
- AD BADI
- SÖKKULSKAUT

LYNGBERG 41 HAFNAFIRÐI
TÖFLUTEIKNING EINLINUMYND



TEIKNING NR.: 31 - 16 - 2 BL 3
DAGSETNING: AGUST 87
BREYTT:
KVARDI:
TEIKNAD: *ABRAGI ÞOR*