

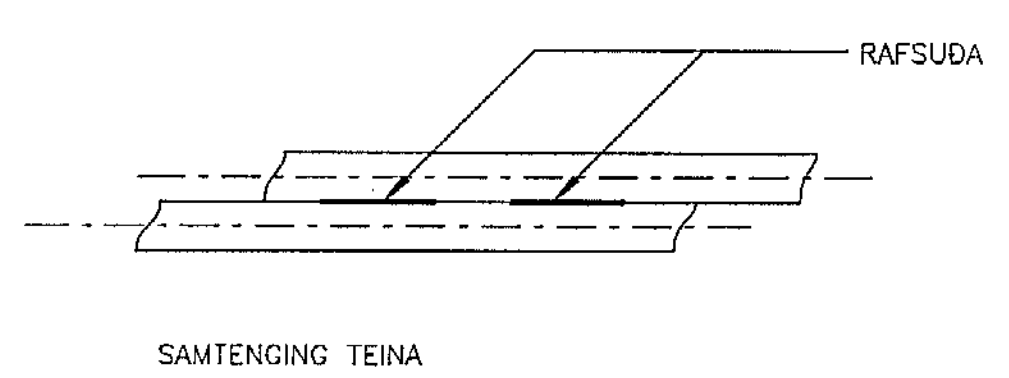


GRUNNMYND MKV. 1:100

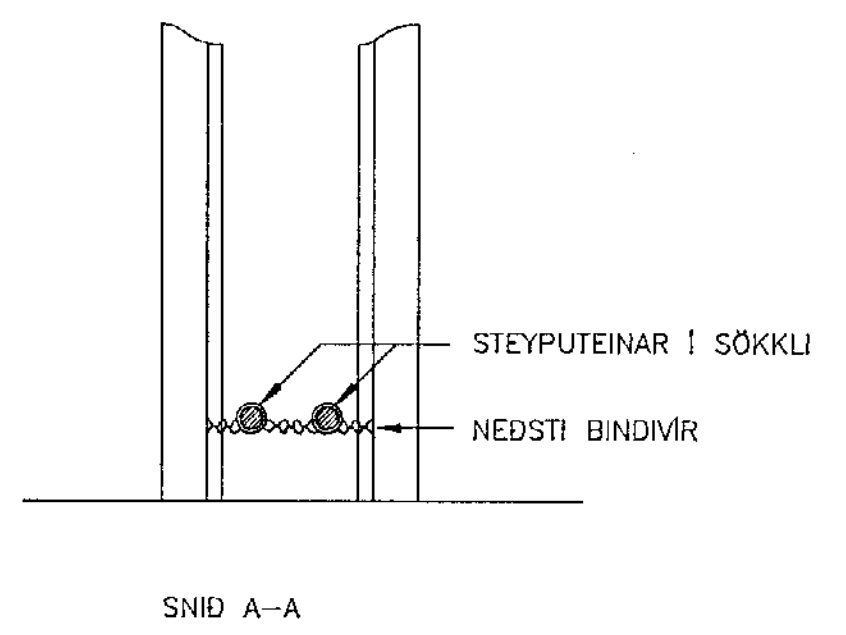

SKÝRINGAR:

- A TENGJA SKAL TVÖ NEDSTU JÄRN Í SÖKKLINUM SAMAN MED SUDU EDA KLEMMU.
- B TAKA SKAL TEIN UPP ÚR PLÖTU Í LOFTRÆSTIHERBERGI, SJÁ TEIKNINGU.
- C LAGNING SÖKKULSKAUTS ER Á ÁBYRGD RAFVERKTAKA, EN FRAMKVÆMDIN GETUR VERID Í HÖNDUM BYGGINGARIGNADARMANNIS.

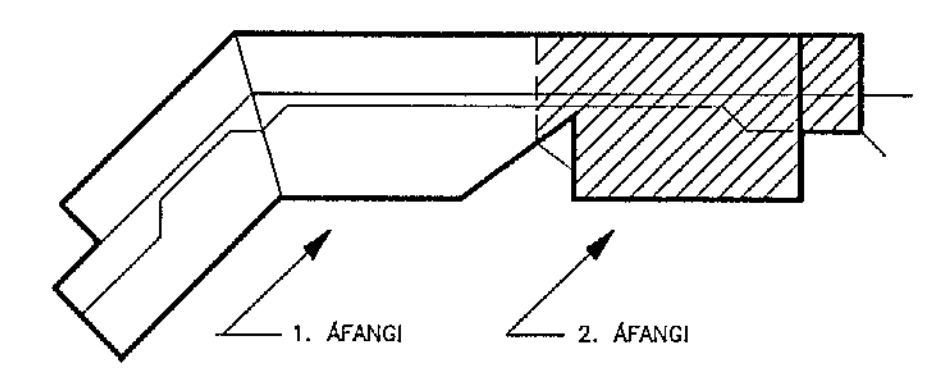

F:\VERK\2016\TEIKNING\GRUNNM\1h_jards.DWG 14-10-91 16:40

Kvarði	1:100	Breyting E	Breyting D	Breyting C	Breyting B	Breyting A	Verkhedi	GRUNNSKÓLI SETBERGI 2.ÁFANGI	Verklutli / Verknúmer	SÖKKULSKAUT	Blað nr.	2 - 3	Breyting
cm	0 1 2 3 4 5 6 7 8 9 10 11 12 13 14 15 16 17 18 19 20 21 22 23 24 25 26 27 28 29 30 31 32 33 34 35 36 37				Hannað SR	Teiknað EN	Yfirlit	Dags. OKT '91	Samh.	Rafhönnun	Ármúla 42, sími 91-84833	Teikningarnúmer 71-1-7268	