
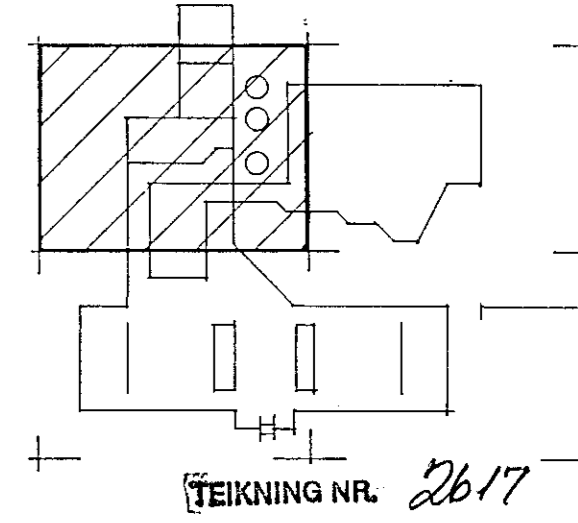


Samþykkt 26-9-1088
 VEGNA 2. AFANGA
 Sig. H. Oddsson
 10. HAFNAVEGUR 10

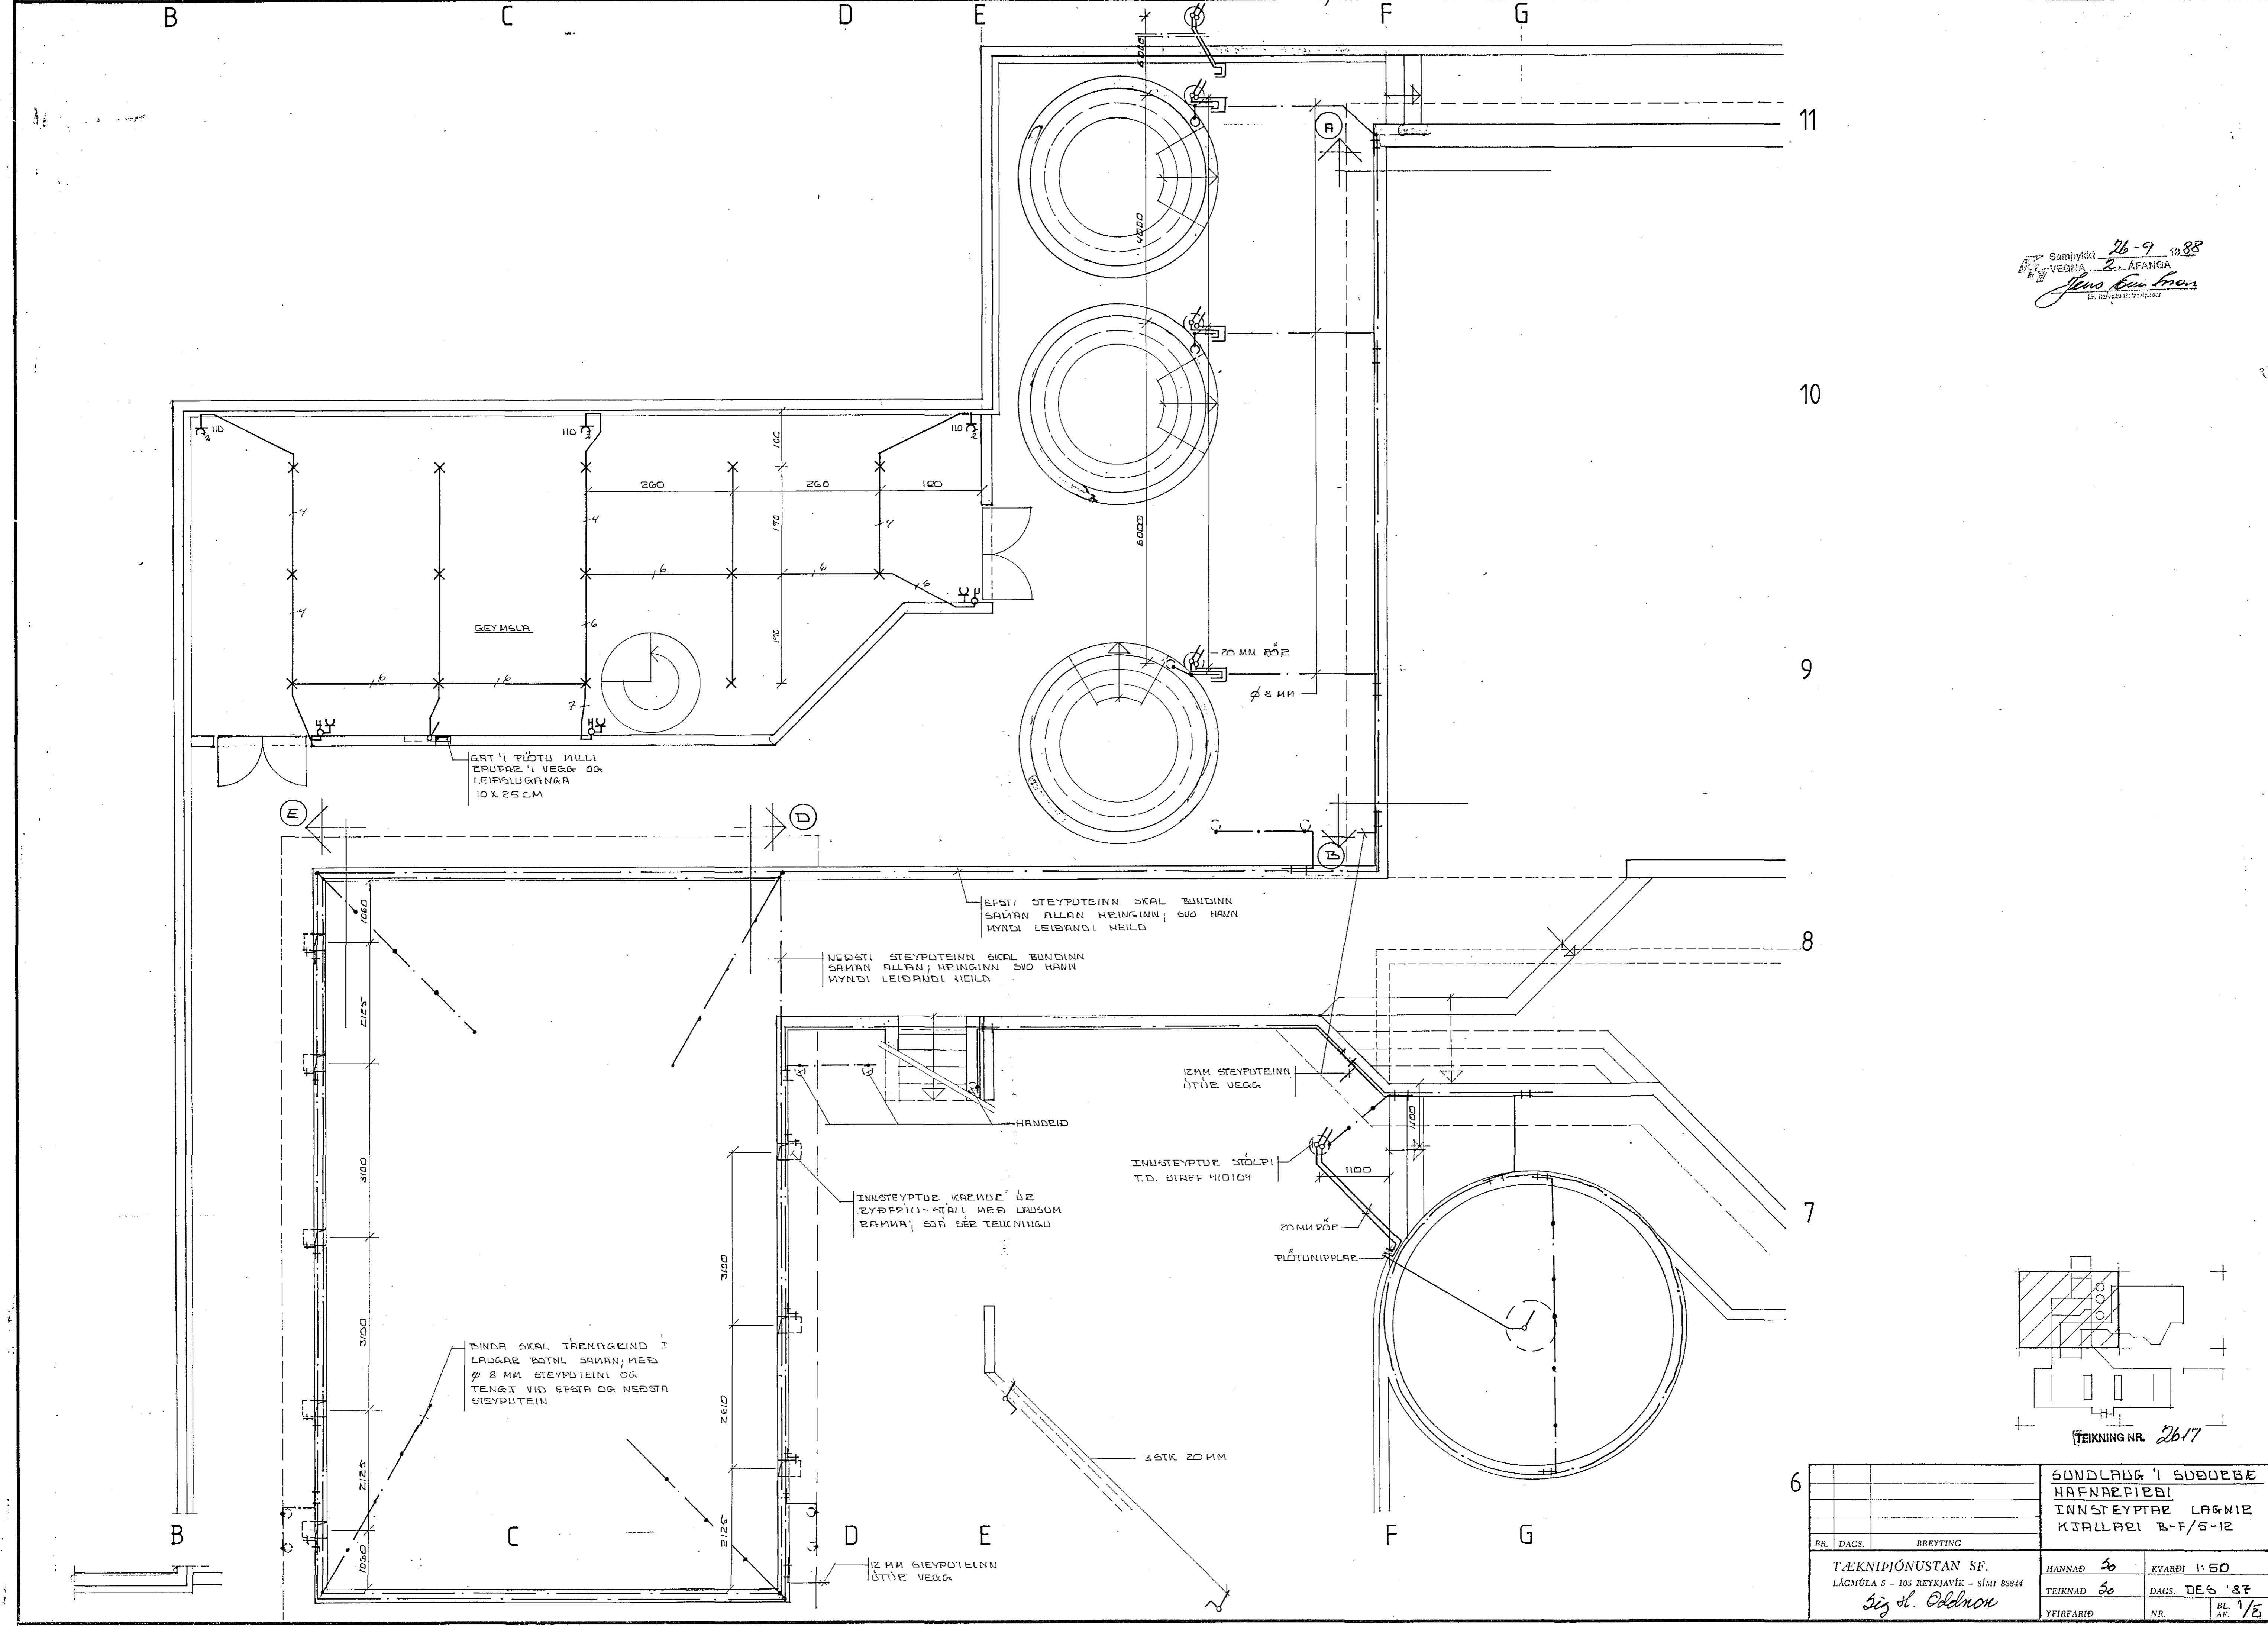

6		SUNDLAUG 1 SUÐURBE HAFNAVEGUR INNSTEYPTUR LAUGUR KJALLAÐI B-F/5-12	
BR.	DAGS.	BREYTING	
TÆKNIDJÖNUSTAN SF. LÁGMÚLA 5 - 105 REYKJAVÍK - Sími 83844 Sig. H. Oddsson		HANNAÐ 30	KVARÐI 1:50
		TEIKNAD 30	DAGS. DES '87
		YFIRFARID NR.	BL. AF. 1/5