

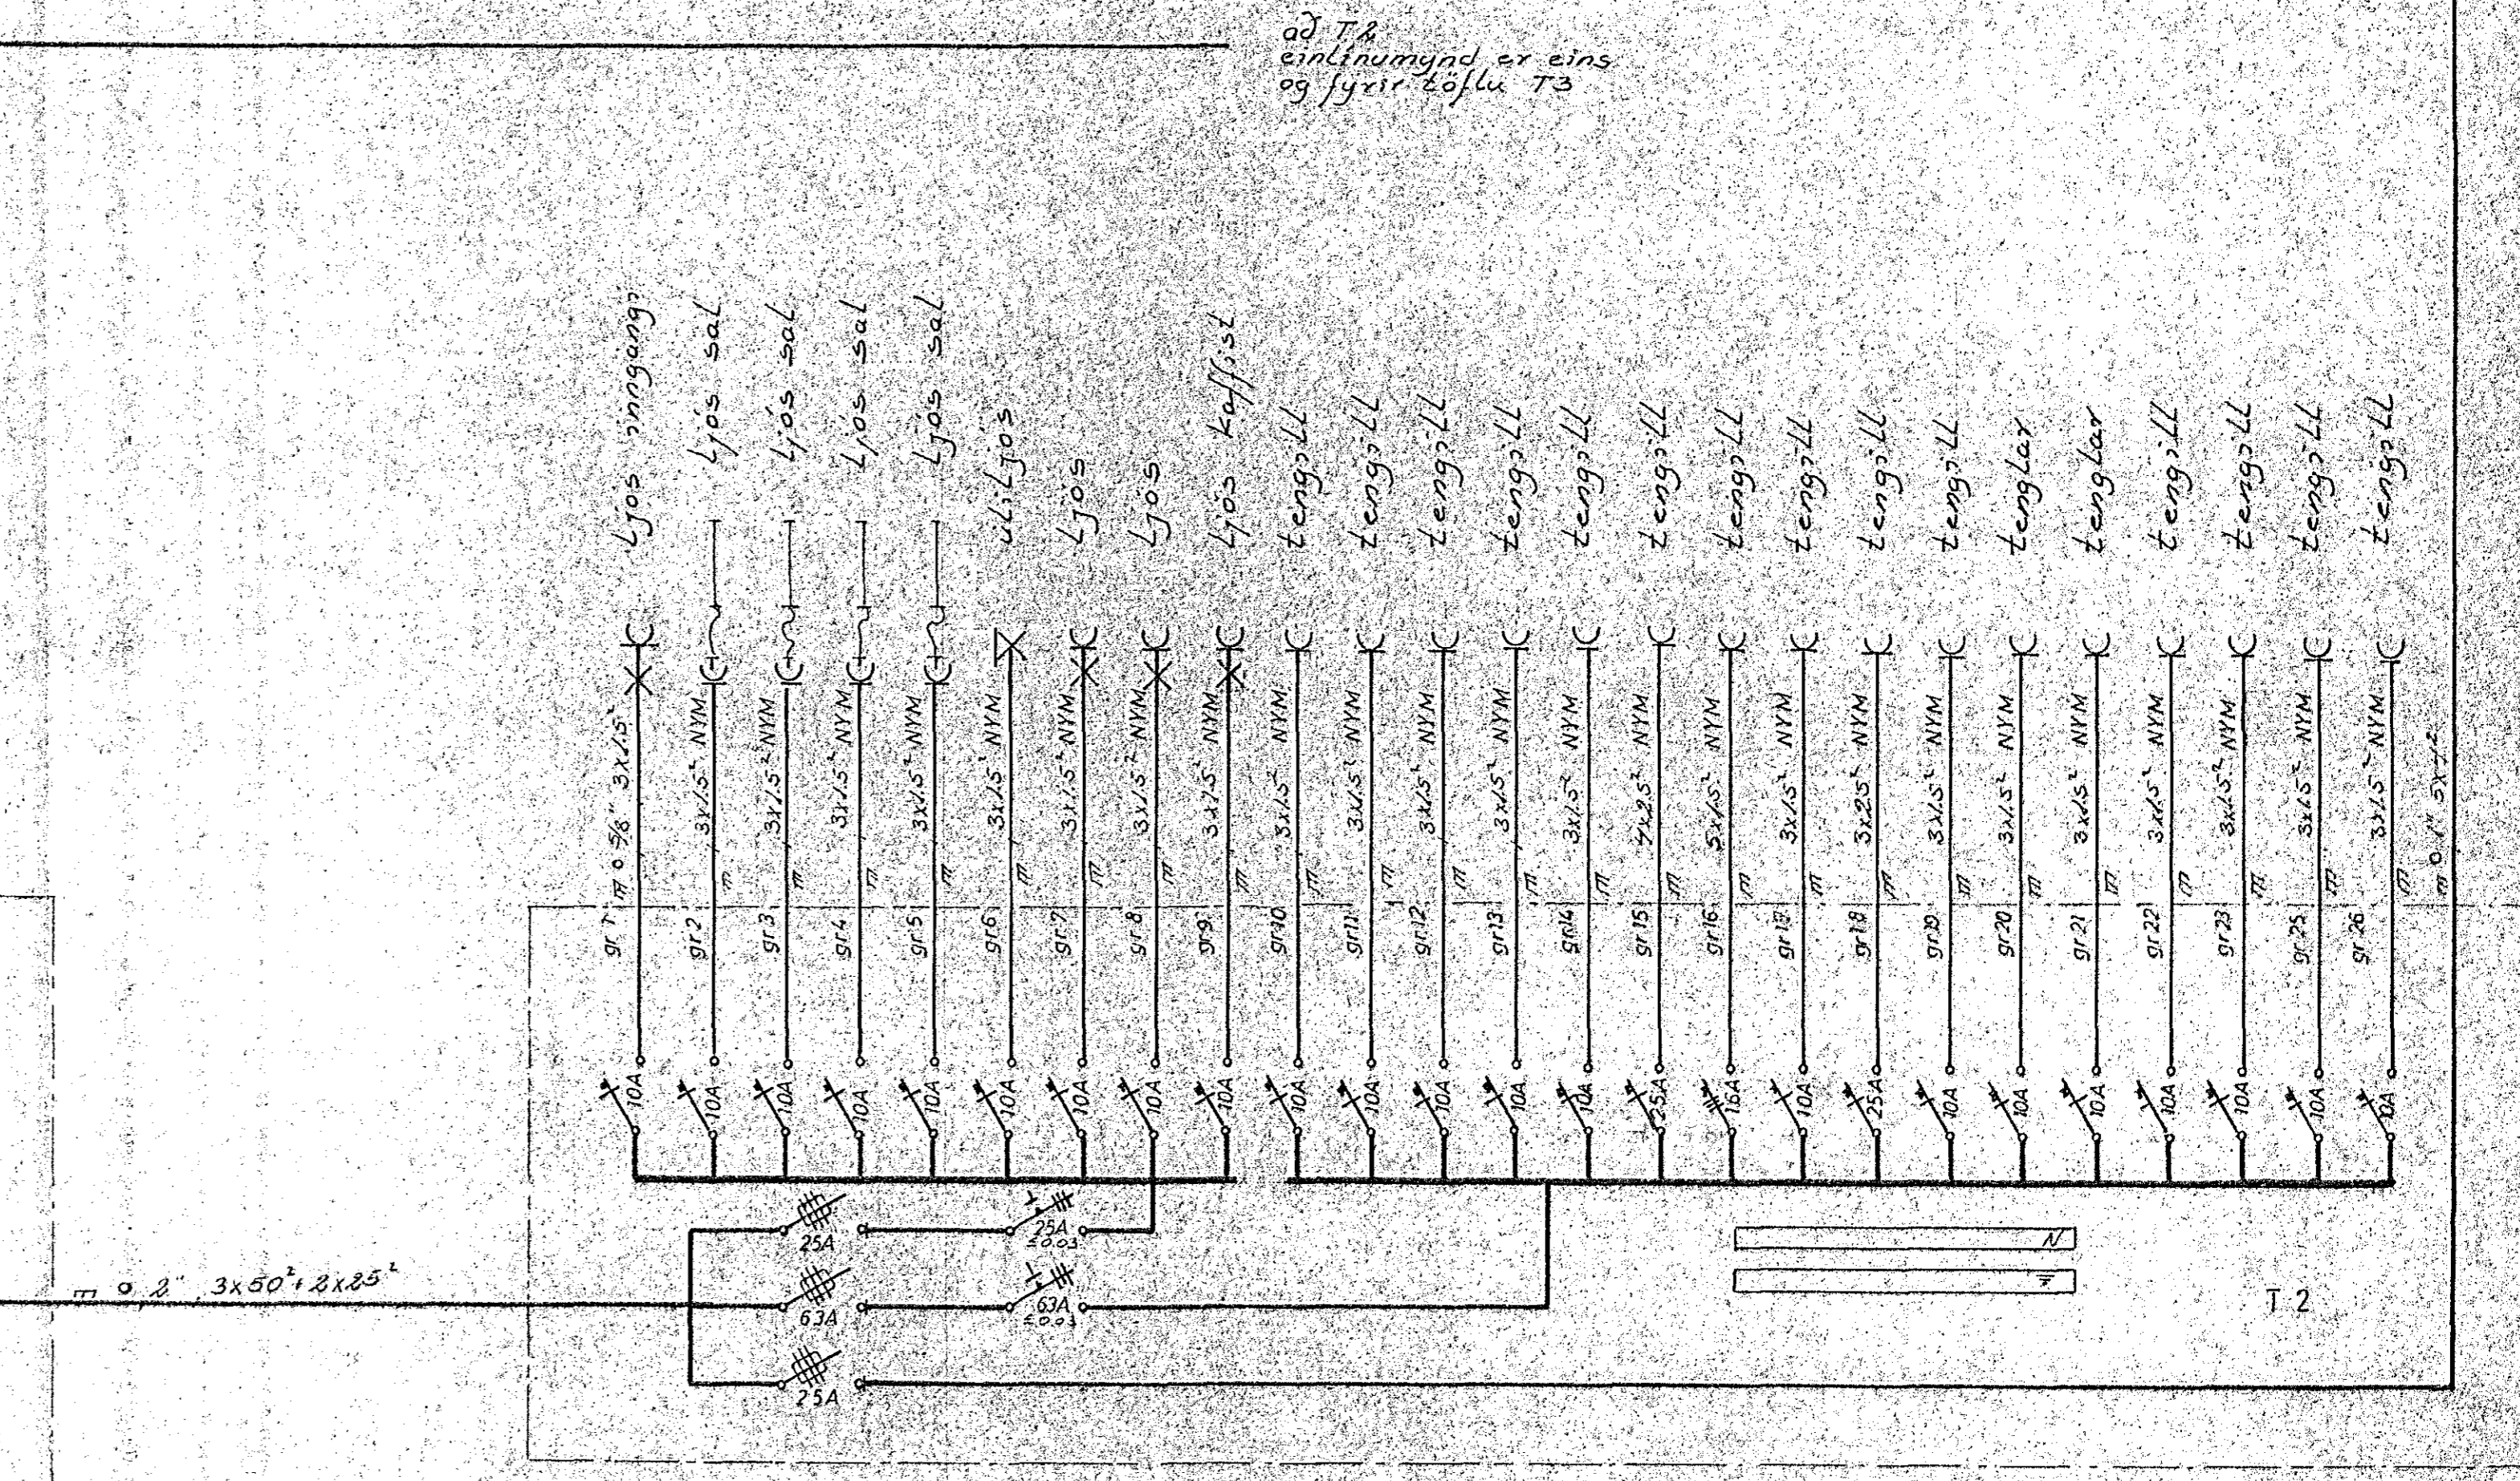


snid a-a
1:100

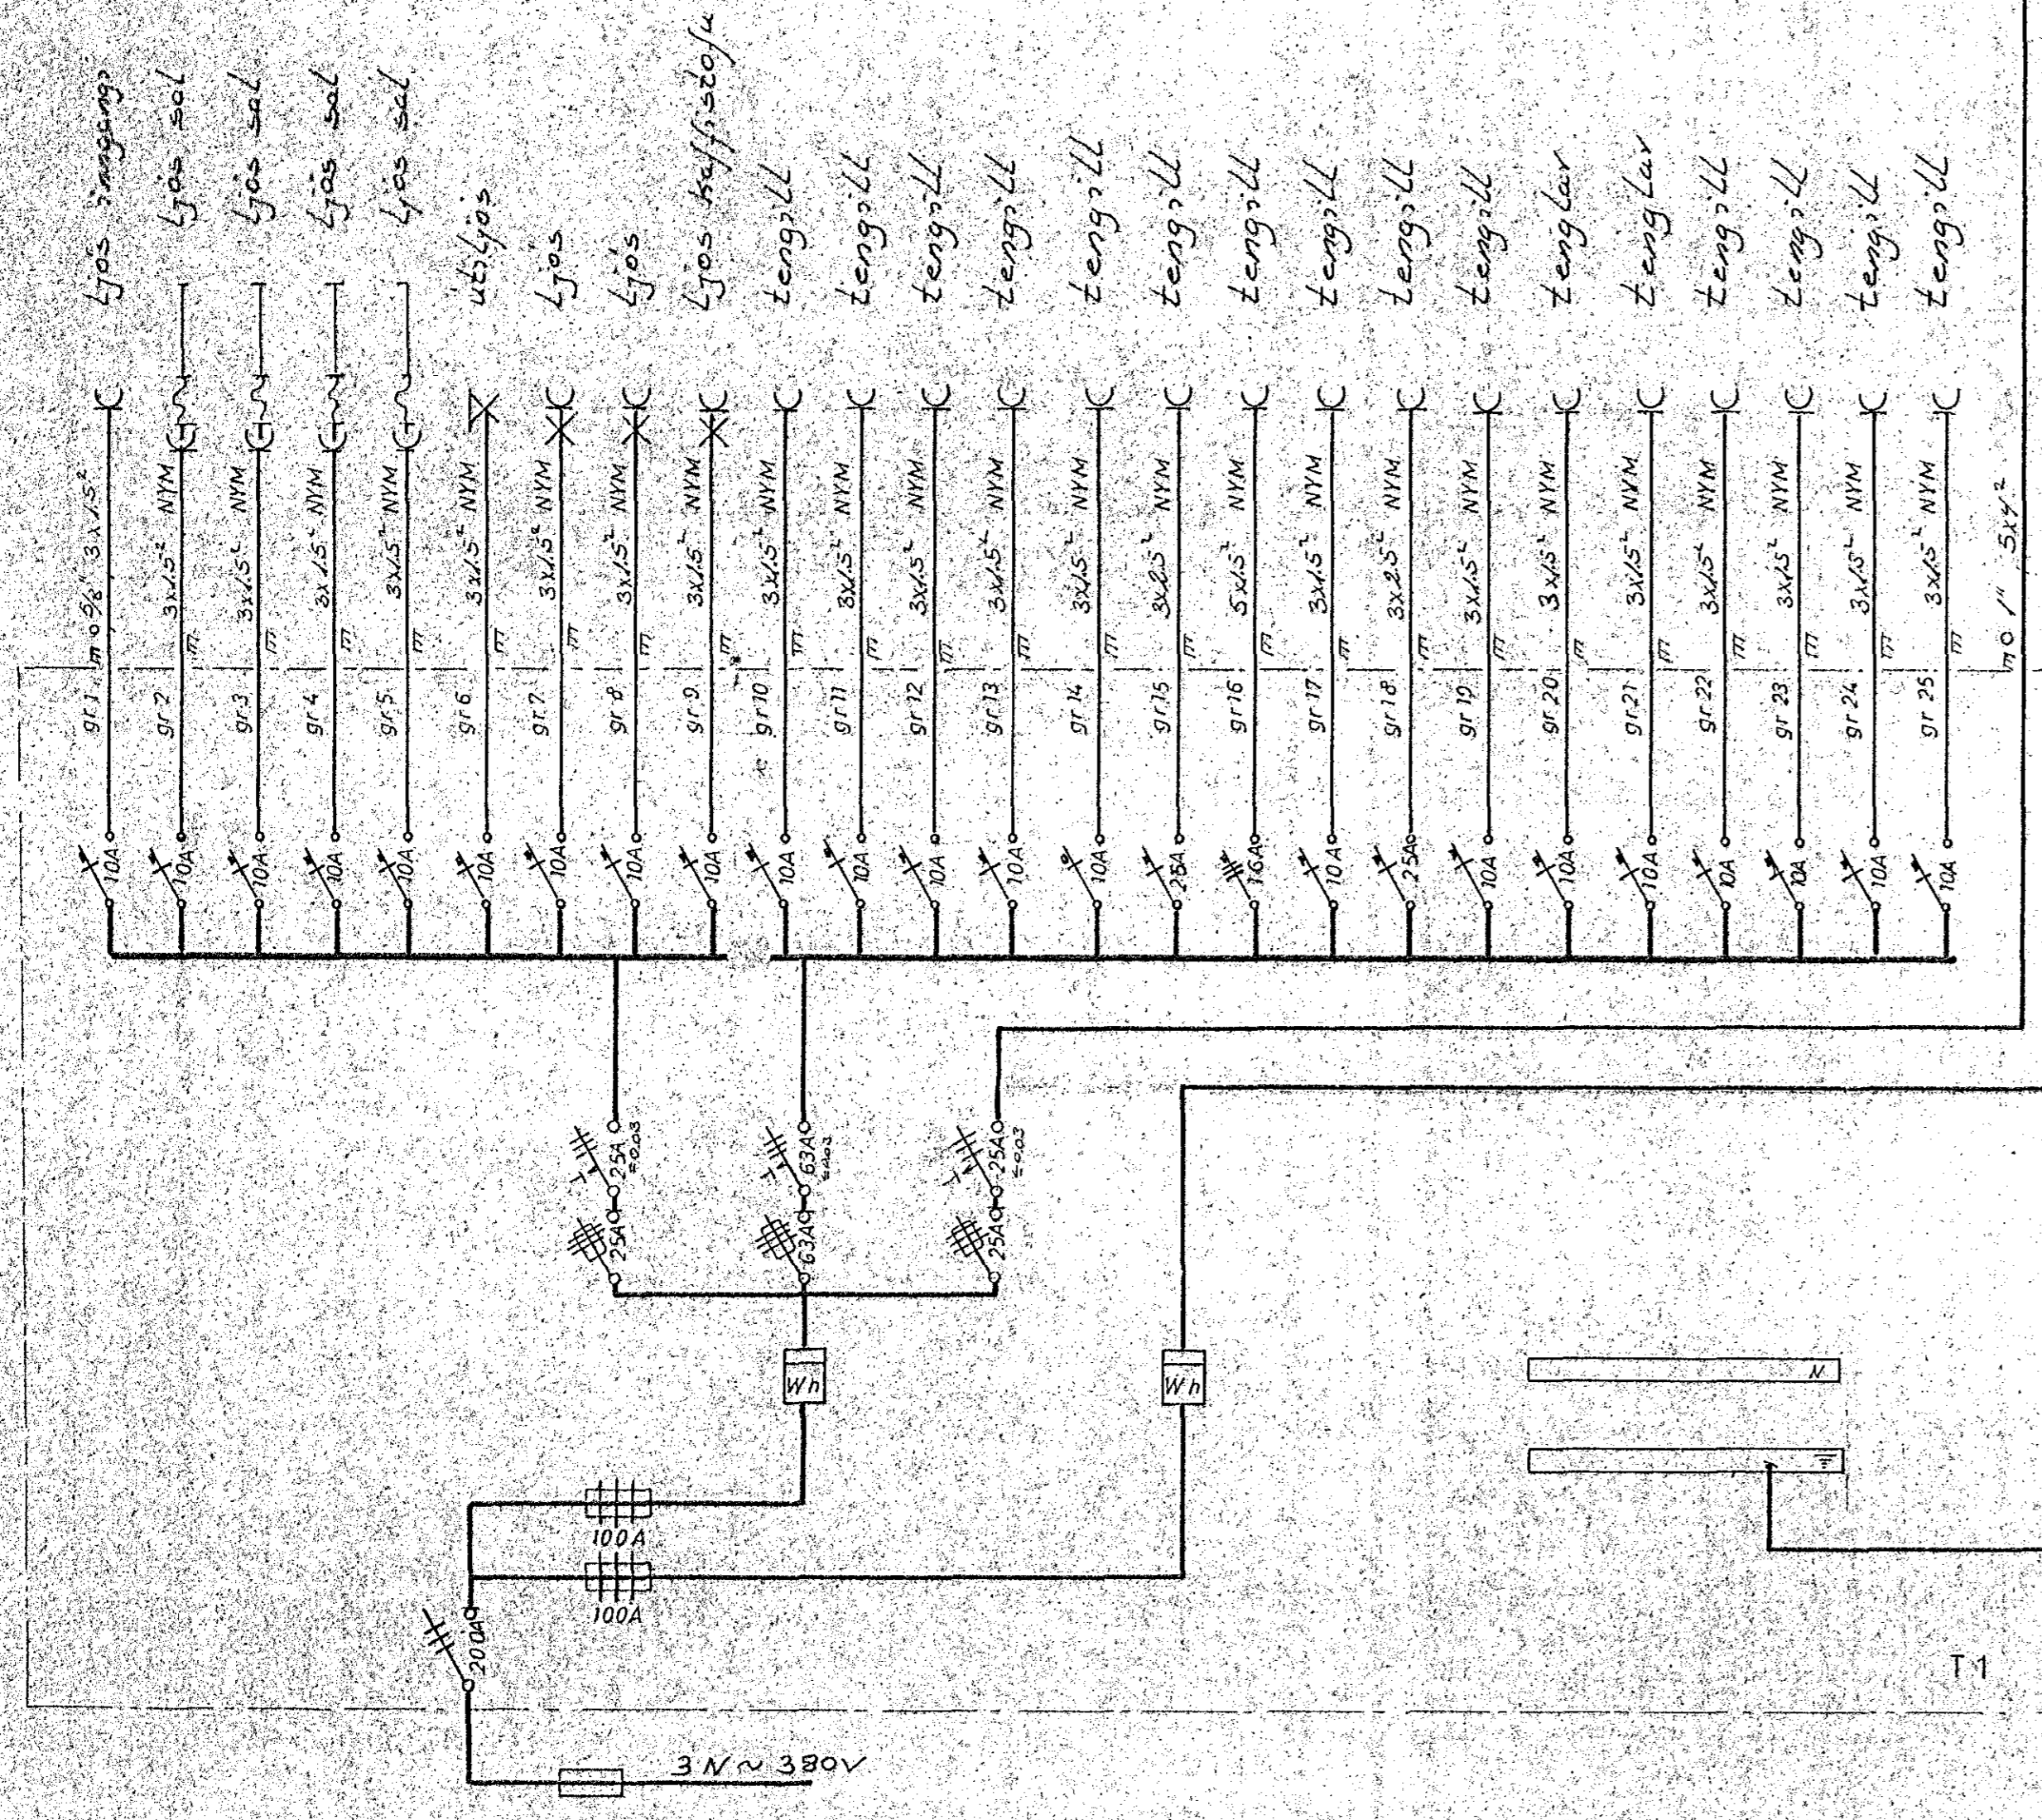

ad T2 einlínumynd er eins og fyrir köflu T3

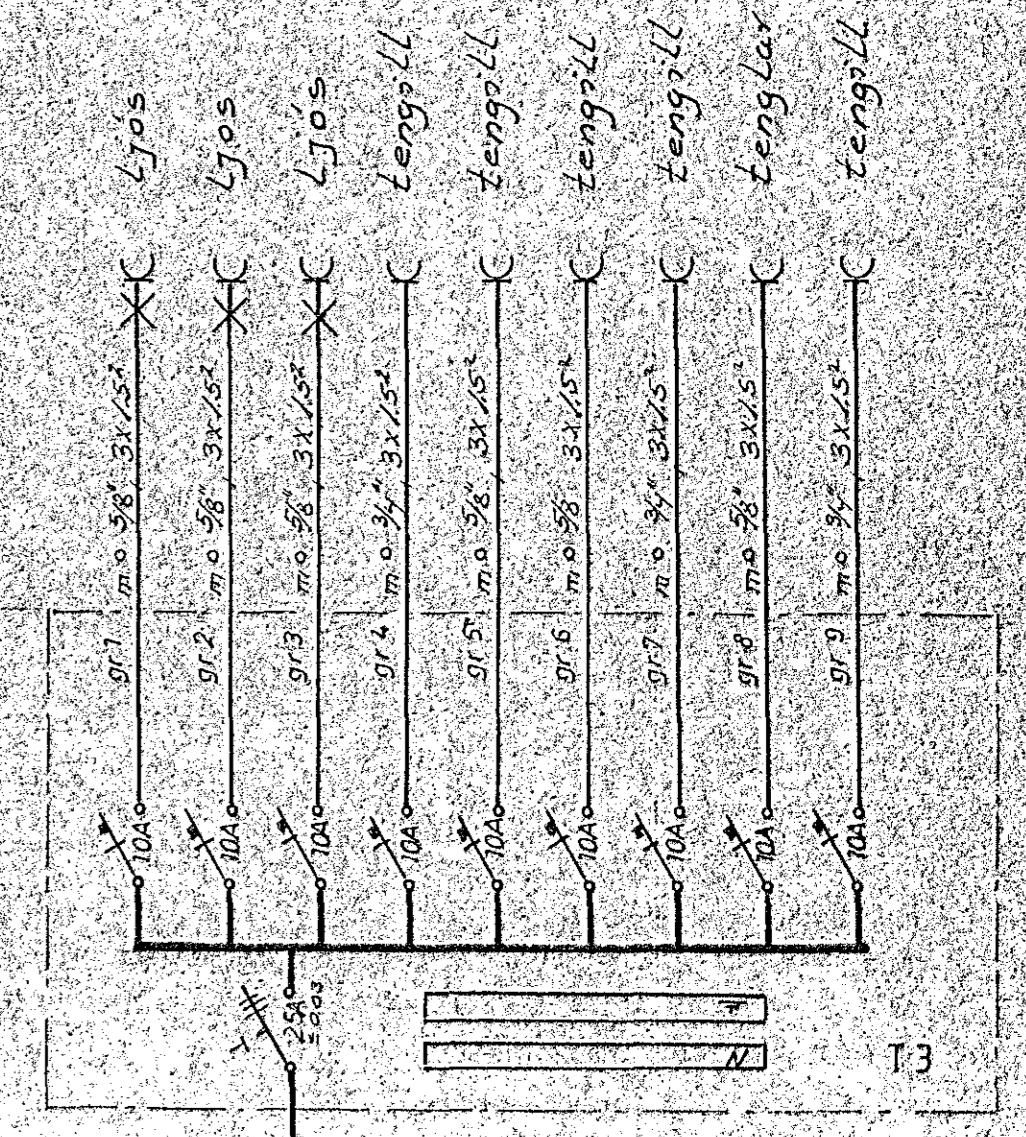

304
jardamband lengst farnagind
1,50AAA og smakti heila og
kaldavals

KAPLAHRAUN 1		verki	8911	no	5/5
rafloagn		mül	1:100	dags	26. 89
einlínumynd, snid		teikn	661		
GUDMUNDUR GEIR JONSSON					
rafmagnstfr. mfl. 5-5-2735					