



TAFLA 5.1.2
500x555 U 30/2

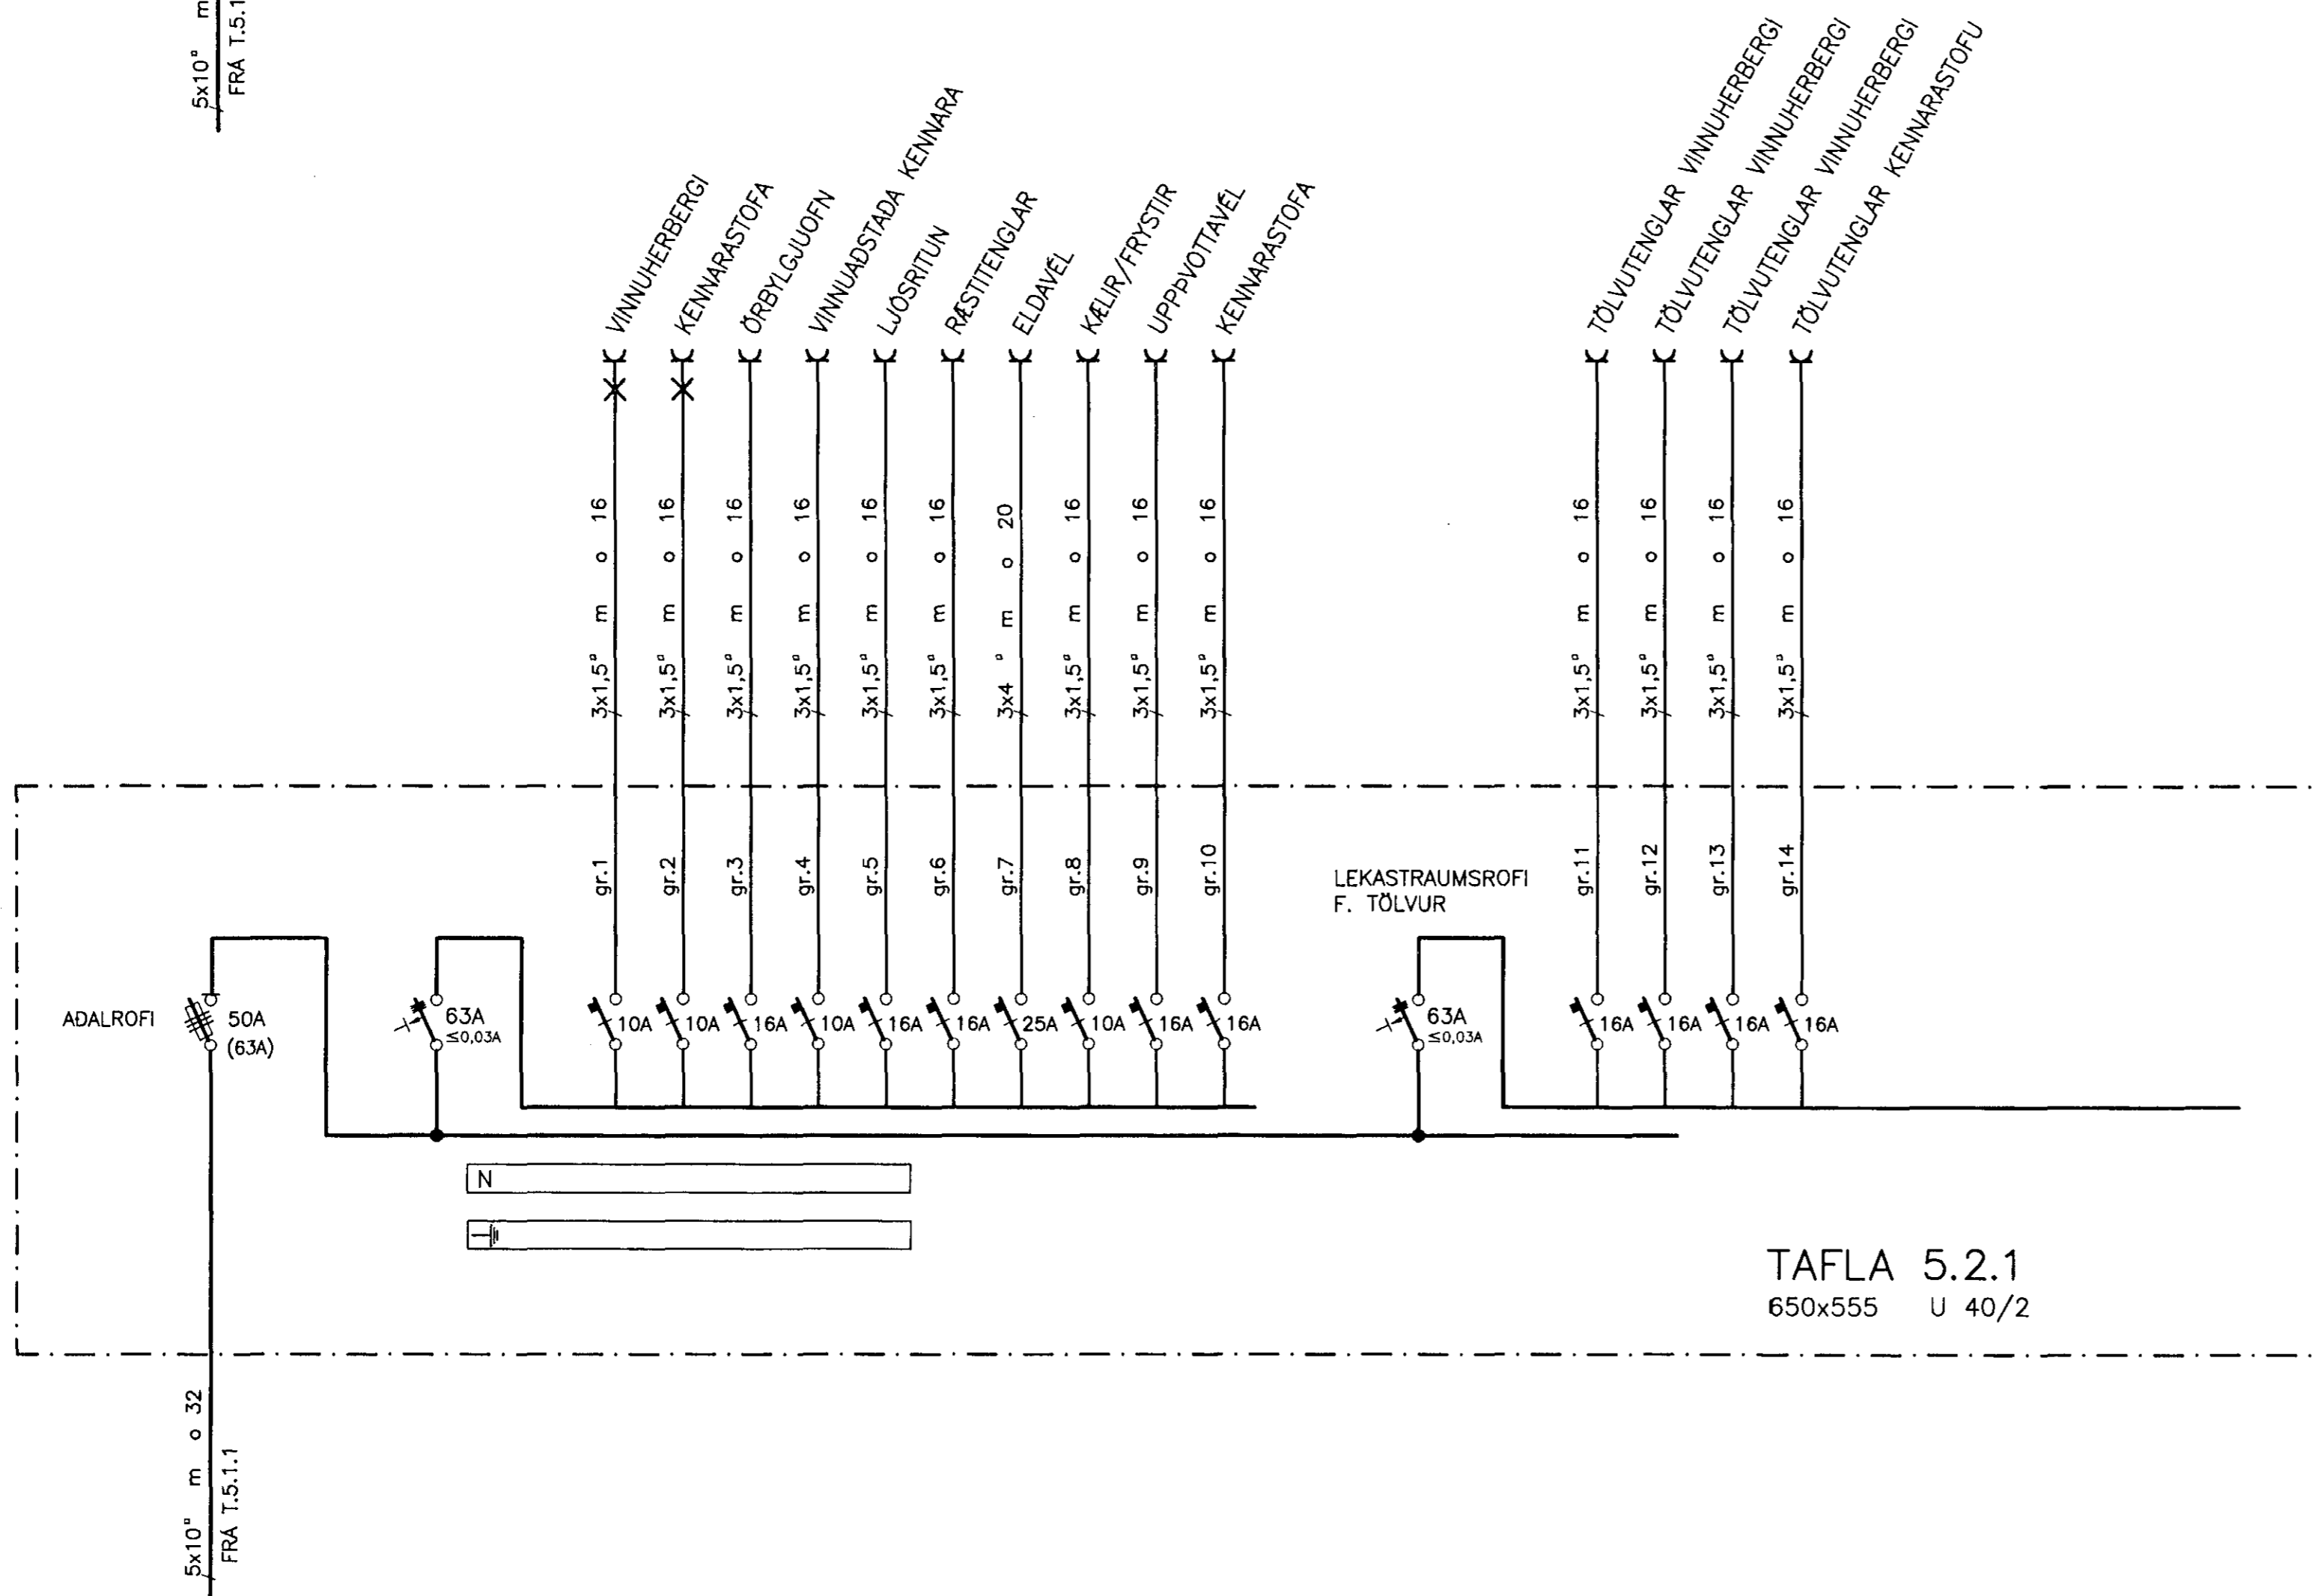

TAFLA 5.2.1
650x555 U 40/2

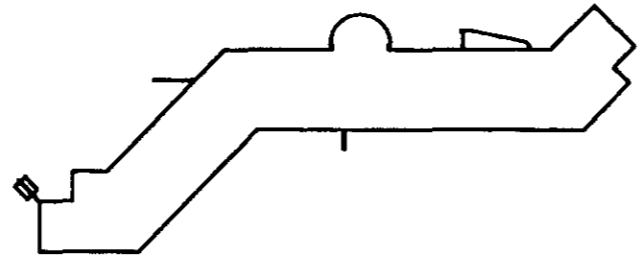

8. júlí 1999
VINNUTEIKNING

B		99-06-30	FULLNADARTEIKNING	S.Æ.	T.S.	<i>Trasli Sveinþ</i>	220/46 2/3
A		99-05-06	ÚTBODSTEIKNING	S.Æ.	T.S.		
ÖTÖ.	DAÖS.			TEIKN.	HANNAÐ	SAMYKKT	KENNITALA

EINSETNING SETBERGSSKÓLA-4.ÁFANGI
VIÐBYGGING TIL NORDURS
EINLINUMYNDIR AF TÖFLUM T5.2.1 OG T5.2.2

TERA S/F
RAFMAGNSVERKFRÆÐISTOFA
EDMUND BELLESDÓTTIR RAFMAGNSMENN
TRAUTSVEINÞÓRSSON RAFMAGNSMENN

MEY:	/
TEIKNAR.	2-8
SEIÐSTA TÖN.	
TÖN.	AP
ÖTÖ.	B