


52186	8 01/0	RAFLAGNA OG VEIKSTRÁUMSTEIKN	TEIKNAD	SAMB
8 01/0	8 01/0	LAUFVANGUR NR.5-7-9	FRUNDR	SAMB
150	150		S/VB	S/VB
KYRARÞ	150		DAGS	NAFN

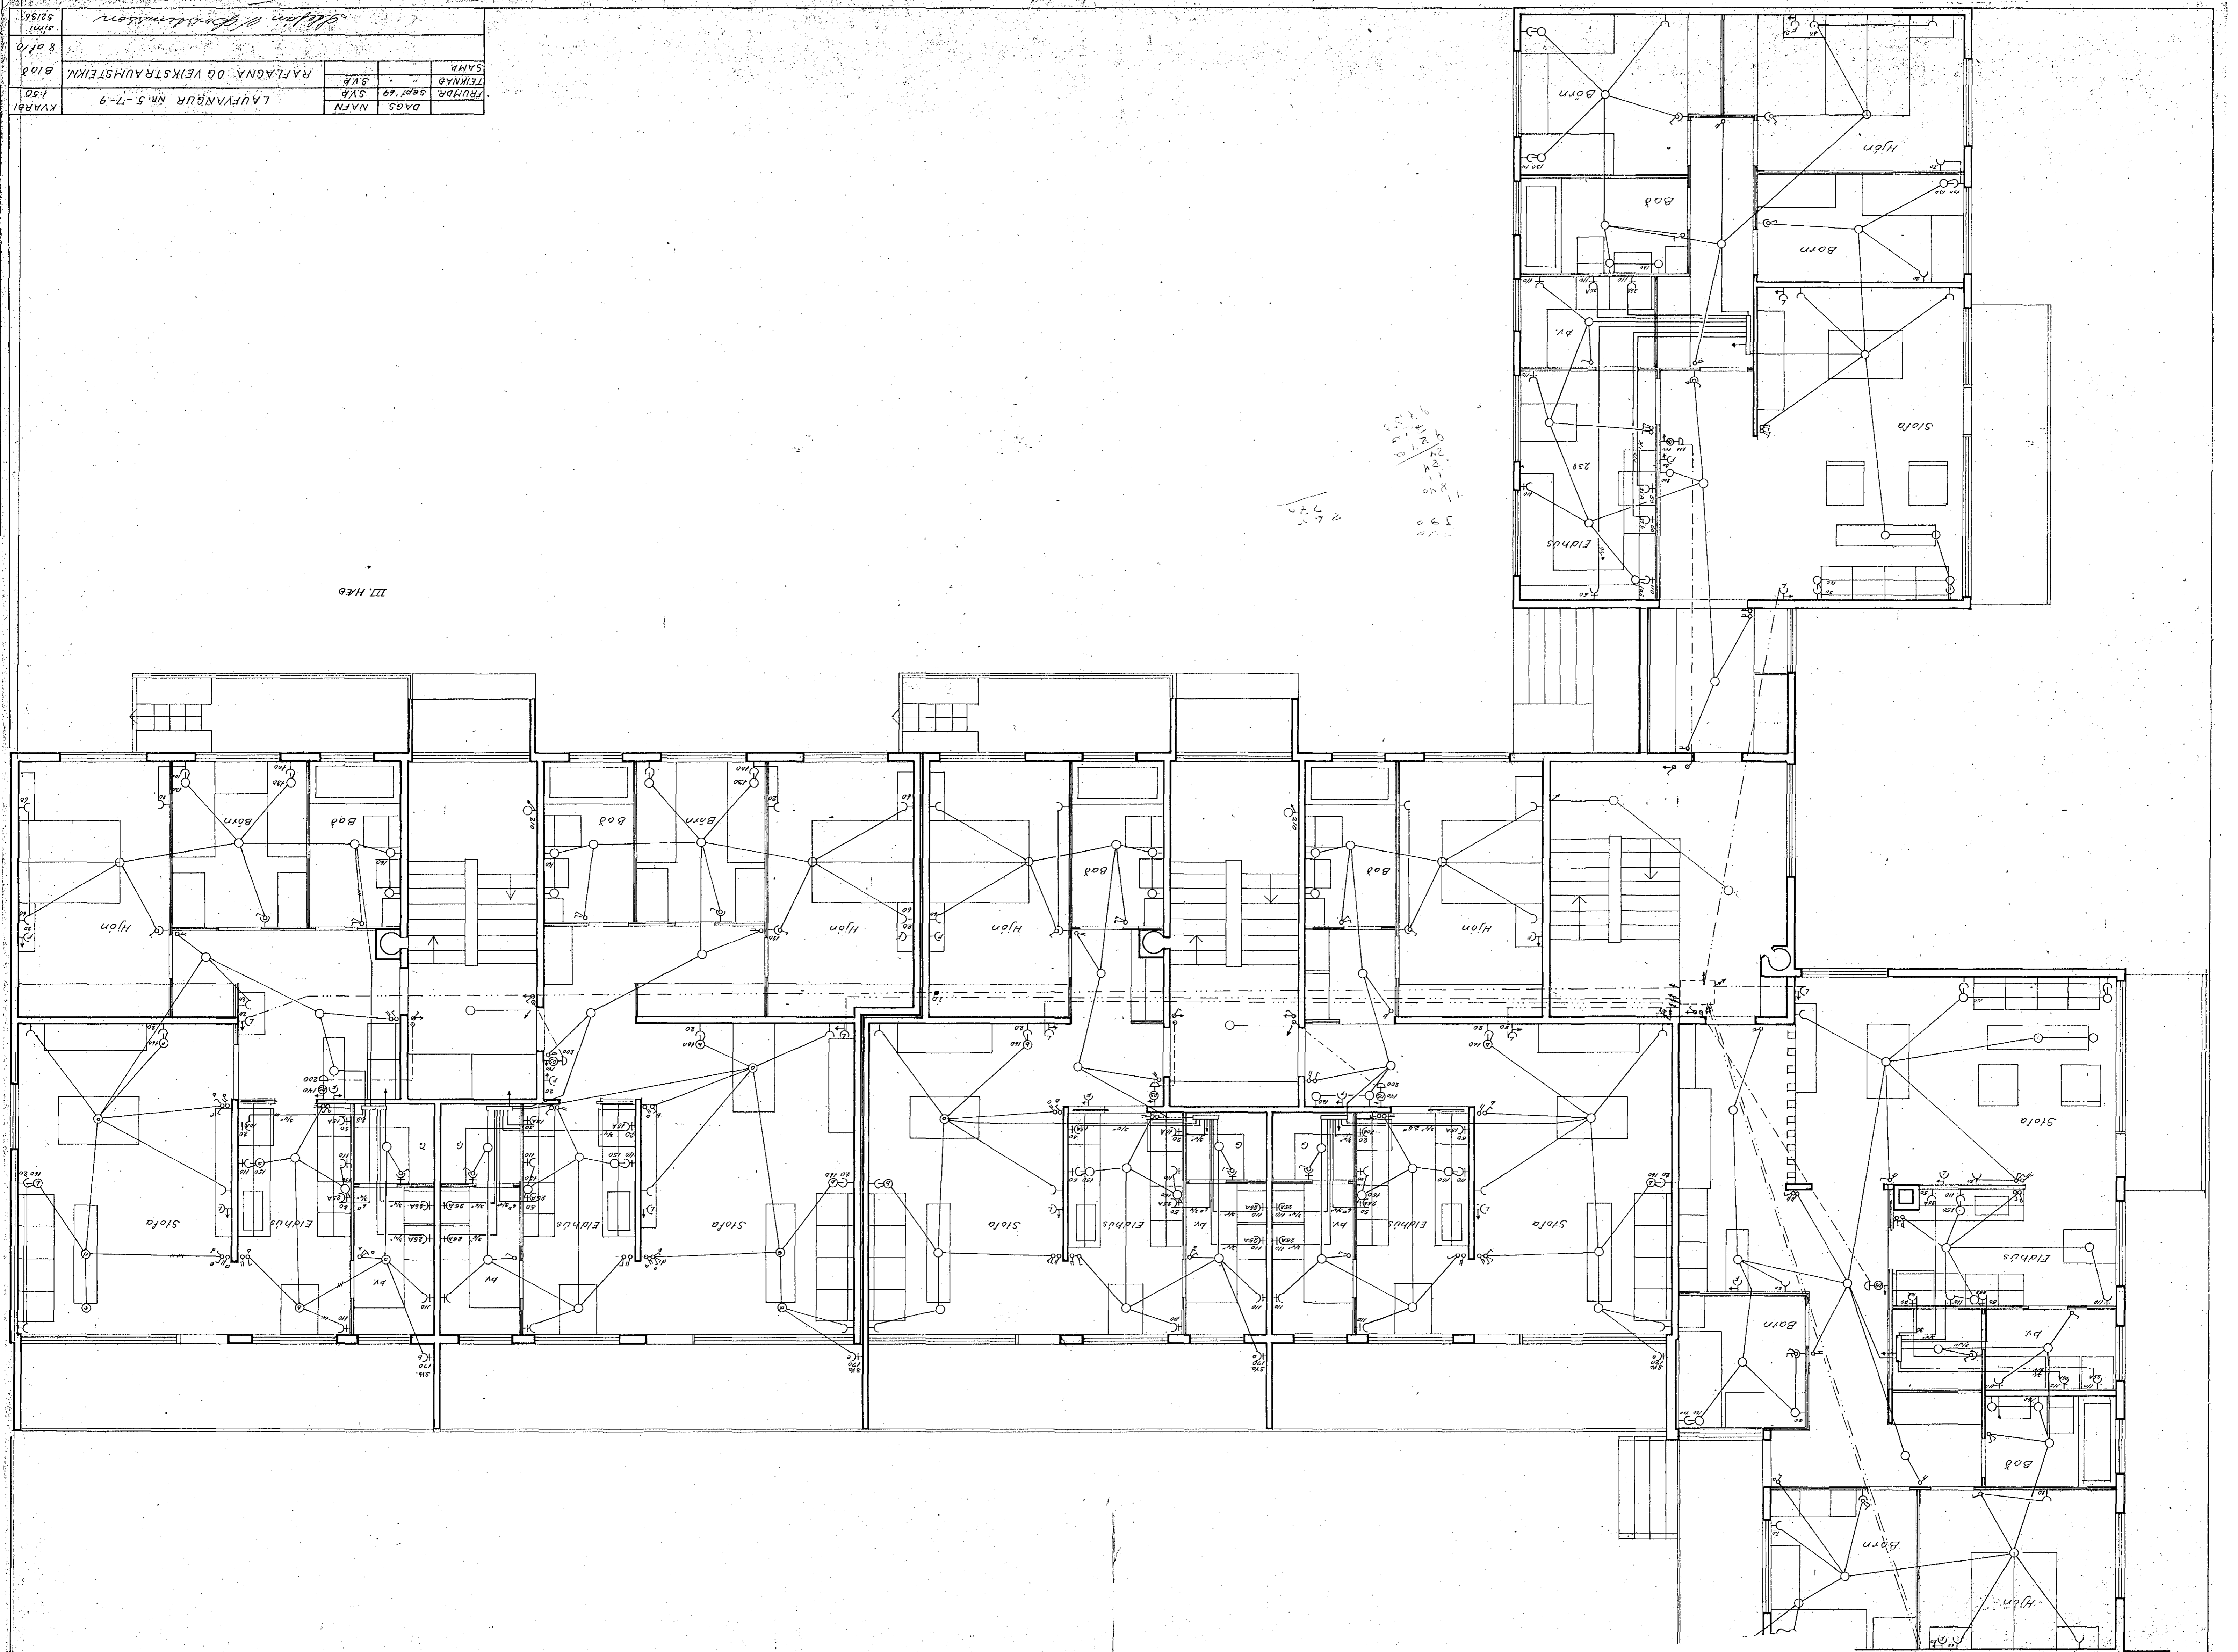

III. HÆB

2
7
0

3
9
0

5
9
0

2
7
0

3
9
0