


2. HÆÐ

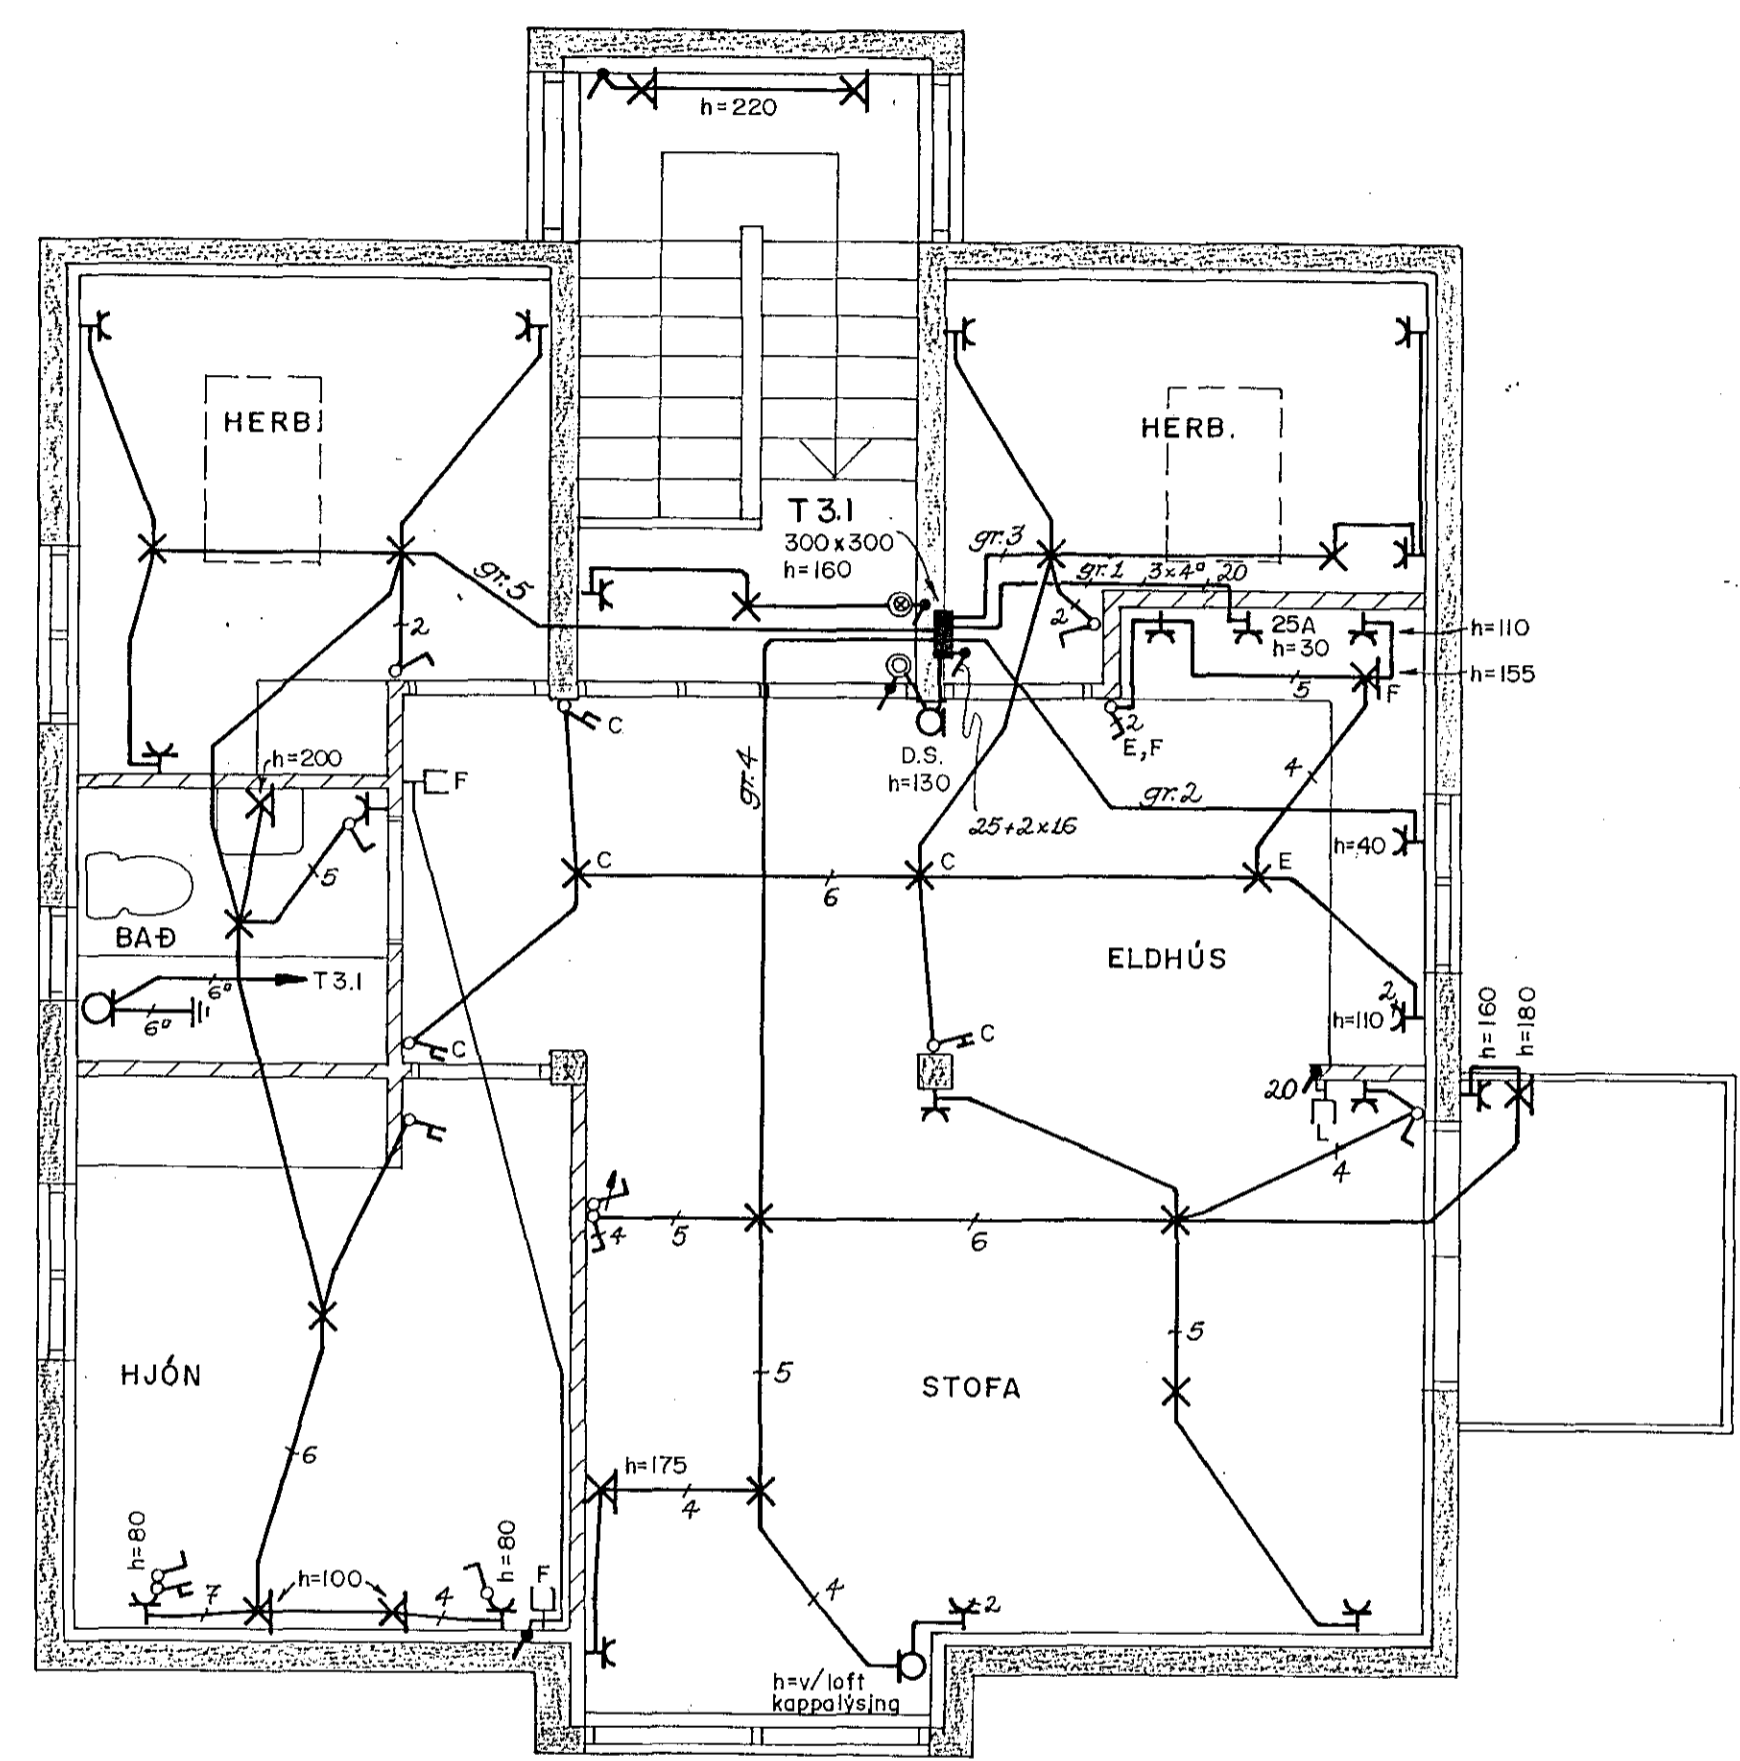

3. HÆÐ

SKÝRINGAR Á BL. I

						SUÐURGATA 17 · HAFNARFIRÐI			MKV. 1 : 50	
						2. OG 3. HÆÐ · RAFLÖGN			TEIKN NR. 3	
									NÆSTA TEIKN. NR. /	
									VERKNR.	
A 88.11.03			VINNUTEIKNING			S.E. T.S. <i>Trausti Sveinbjörnsson</i>			BL. 3 AF 3	
ÚTG. DAGS.			TEIKN. HANNAD			SAMPYKKT			ÚTG. A	
						TERA			RAUFMAGNSVERKFRÆDISTOFA TRAUSTI SVEINBJÖRNSSON RAUFM. IDNFR. SIMI: 687390 EDMUND BELLERSEN RAUFM. TEKNIFR. SIMI: 687388 RAGNAR D. STEFANSSON RAUFM. VERKFR. SIMI: 687835 ÁGÚST ÞÓRHALLSSON RAUFM. VERKFR. SIMI: 687805	
									GEYMSLUNR. 4-36	