



SNID A-A

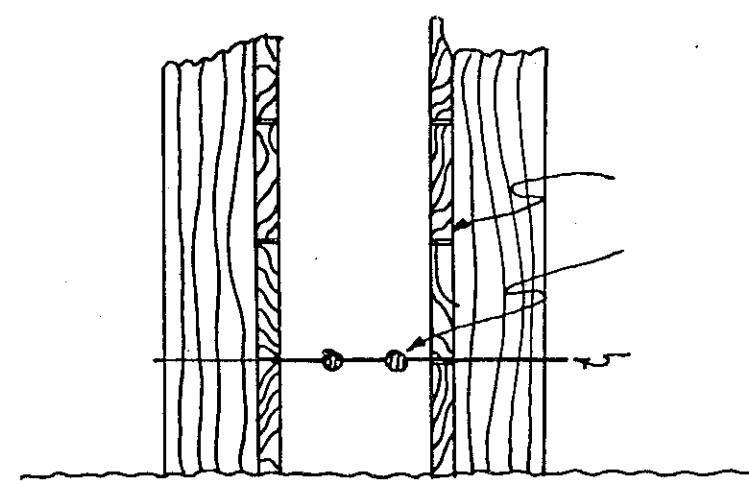

SNID B-B

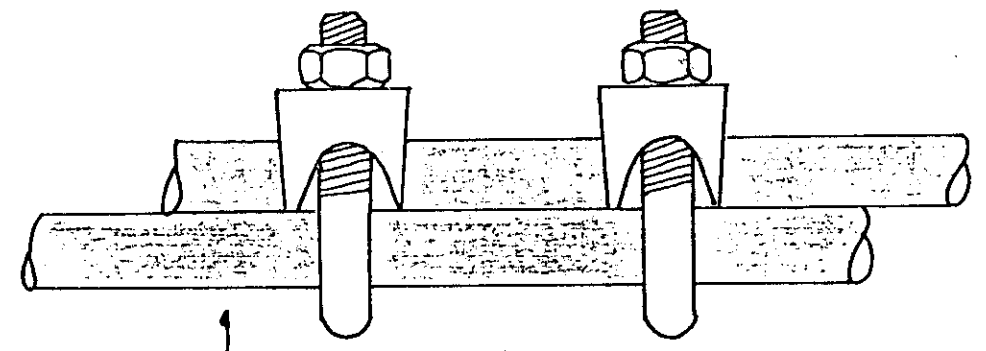


TENGING SÖKKULSKAUTS

SKÝRINGAR:  
 HÆÐ ROFA SÉ 110CM  
 --- TENGLA SÉ 20CM  
 RÖR SÉU 16mm  
 VÍRIRÖRUM SÉ 3x1.5mm<sup>2</sup>  
 F = BÆJARSÍMI  
 L = LOFTNET  
 D = DYRASÍMI  
 H = HÁTALARAR

NEMA ANNARS SÉ GETIÐ

Sampykkt 14/10 1988  
 VEGNA FULLNADARFRÁGANGS  
*Július Jóhannesson*  
 t.h. Rafmagnstæknifirmit

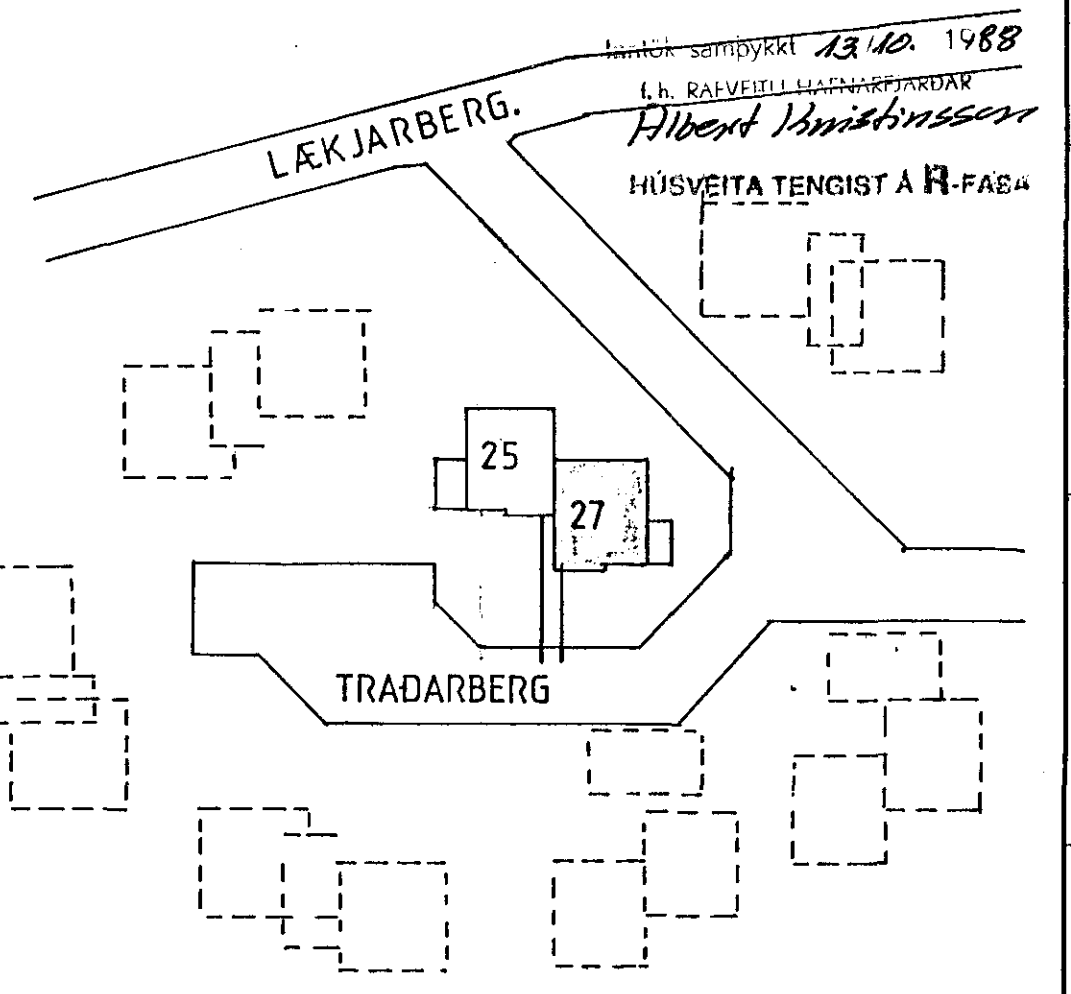

Samþykkt 13/10 1988  
 t.h. Rafmagnstæknifirmit  
*Albert Kristjánsson*  
 HÚSVEITA TENGIST A R-FAEA

ÚTG.	DAGS.	TEIKN.	BREYTT	YFIRF.	SAMP.	DAGS. 27-9-88	VERKNR.	GEYMSLUNR.	TEIKN. NR.	NÆSTA TEIKN. NR.	ÚTG.
									JÚLIUS JÓHANNESSON RAFMAGNSTÆKNIFR.	TRADARBERG 27 HAFNARFIRÐI SNID OG AFSTÖÐUMYND	