


tengdas f
loftnet
upp vid
bak

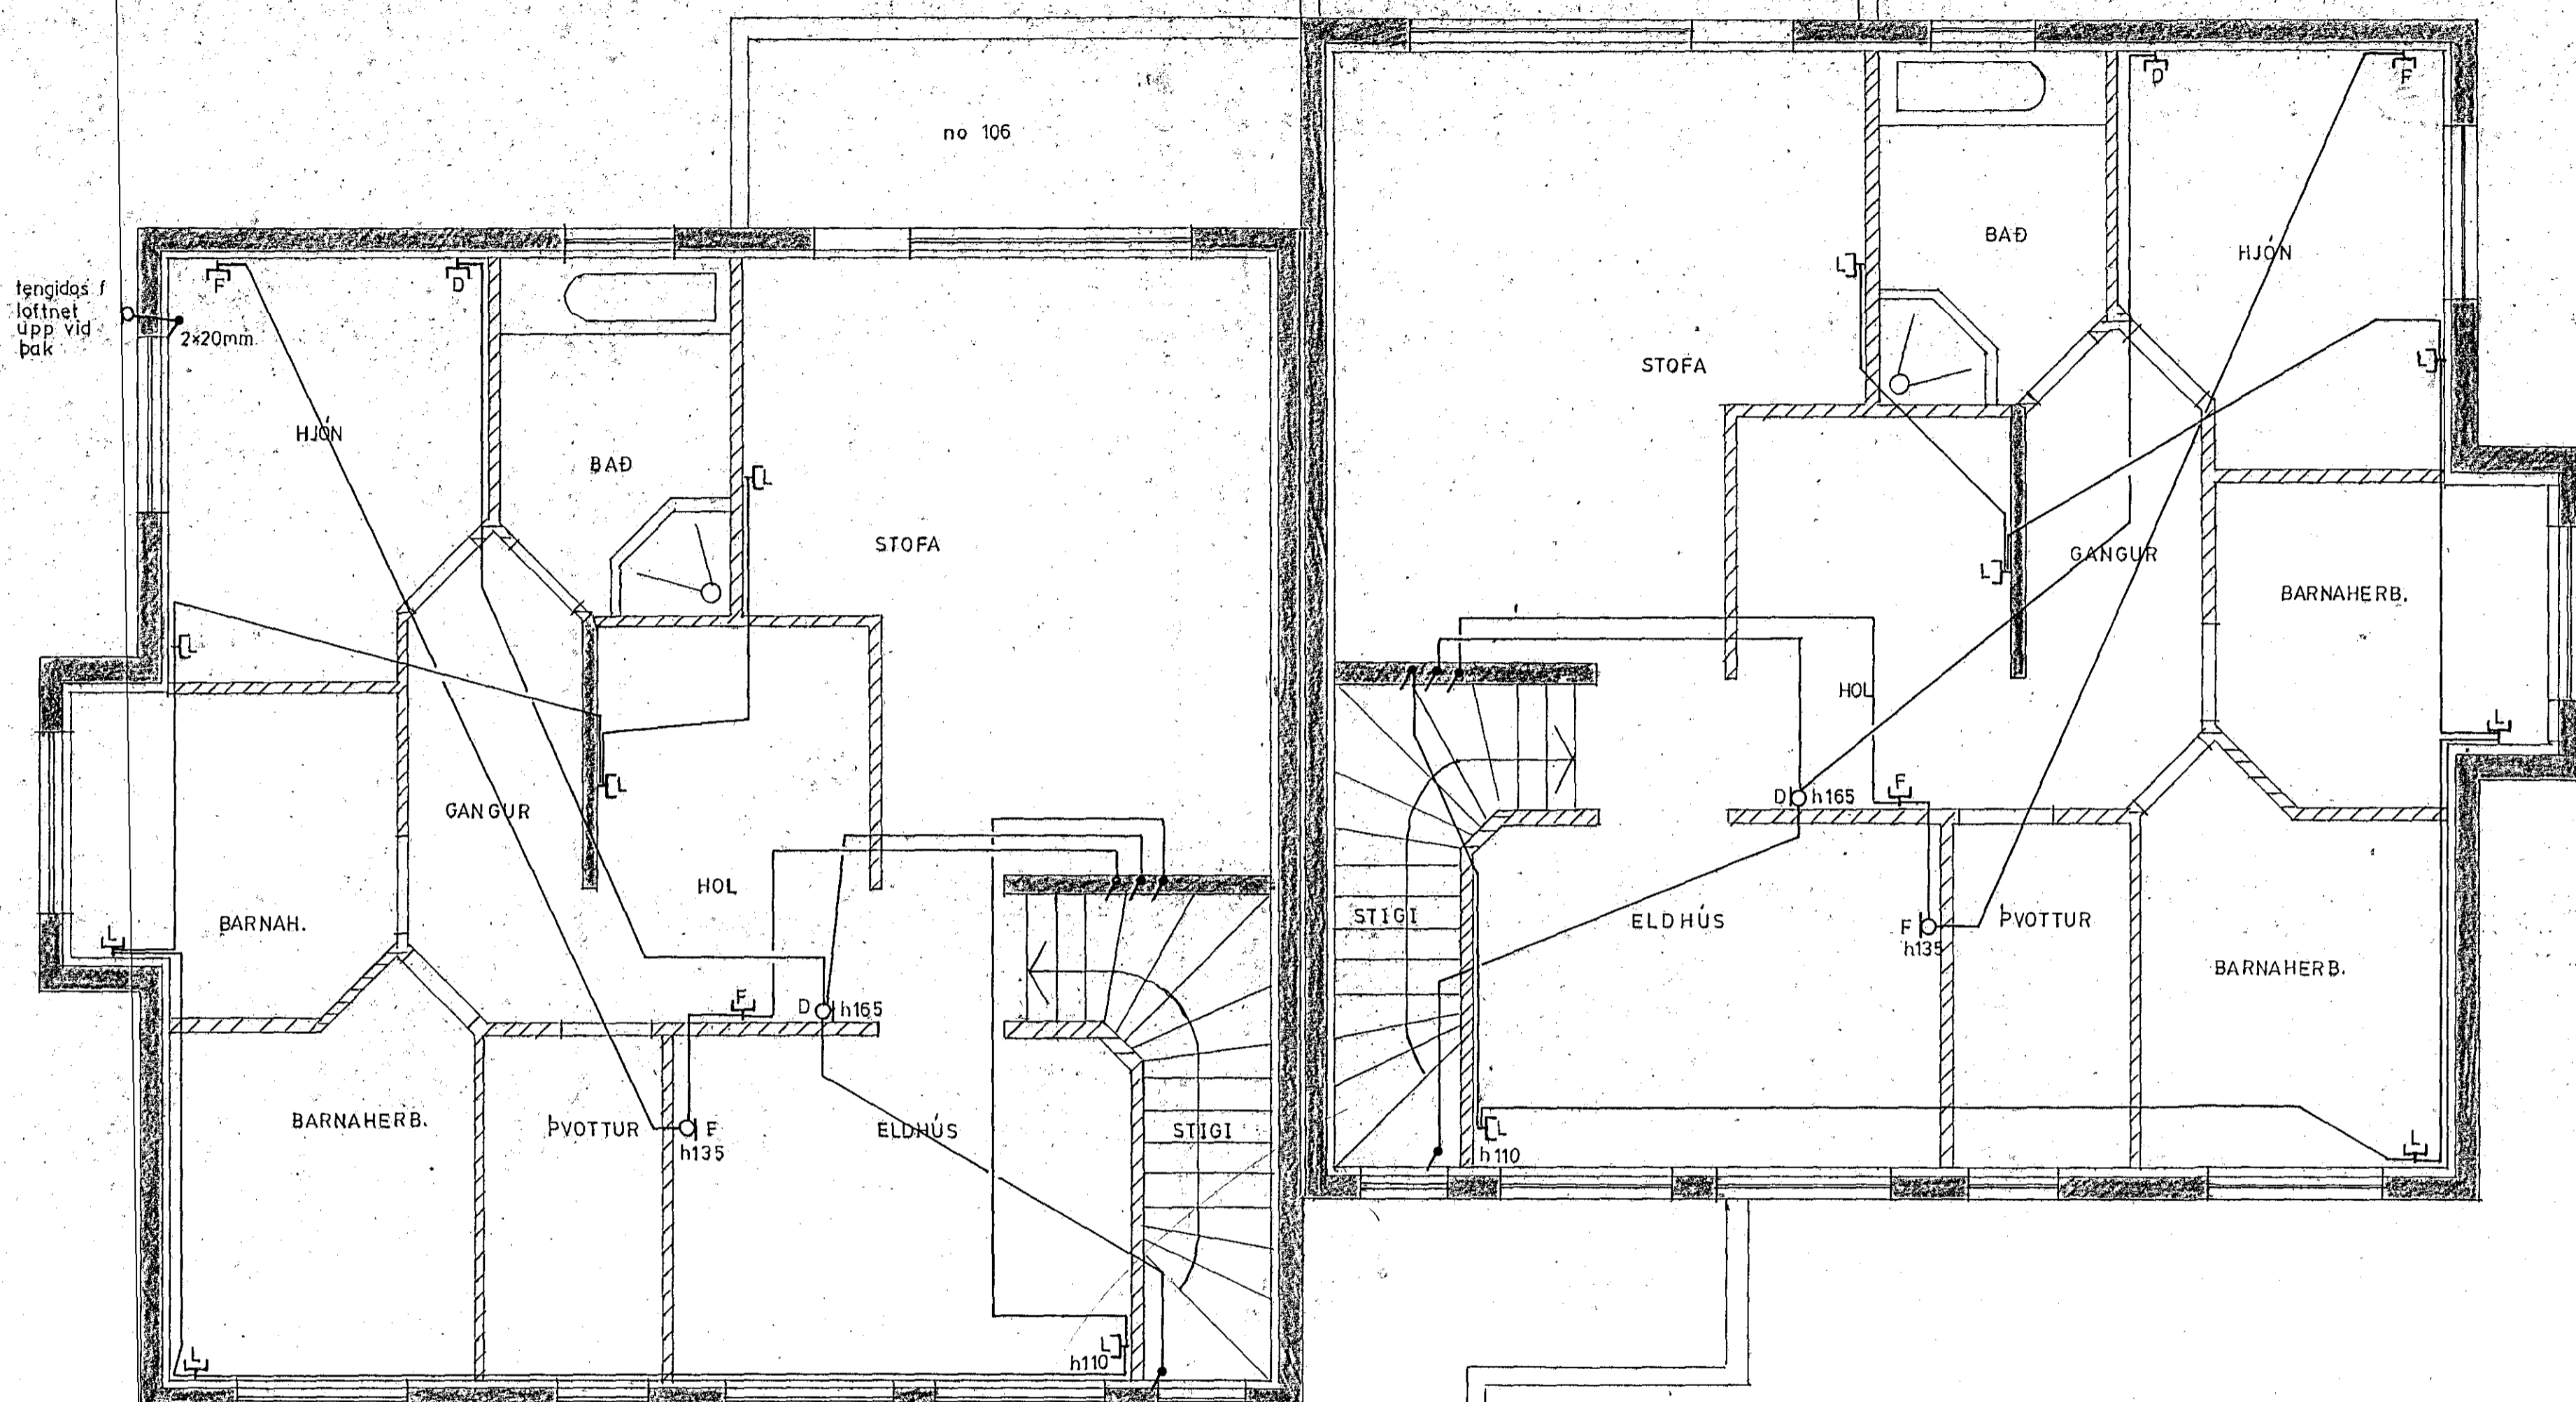

JÓHANNES SKARPHÉÐINSSON

SUÐURGATA 104-106
GRUNNMYND 2.HÆÐAR
LÁGSPENNULAGNIR

H JS	T JS	Y JS
M 1:50		
Teikn nr 90006 Bl 6 af 7		
Dags JÚNÍ 90		