





Samþykkt 24-1 1989
 VEGNA FULLNADARFRÁGANGS
Július Jóhannesson
 f.h. Rafveitu Hafnarfjarðar

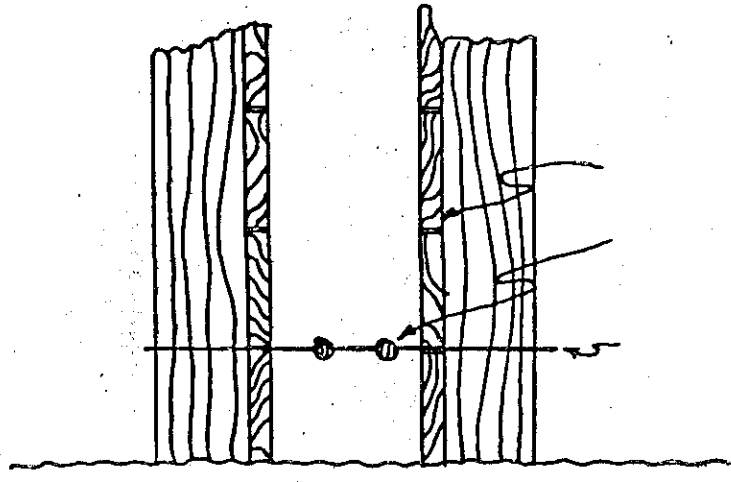

SNID B-B

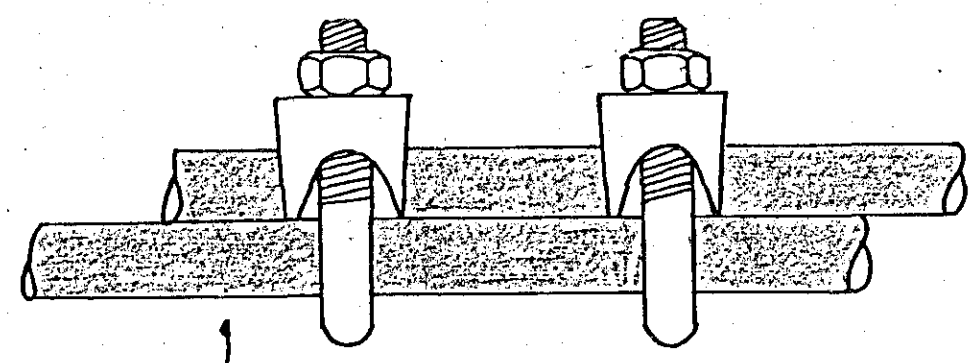

TENGING SÖKKULSKAUTS

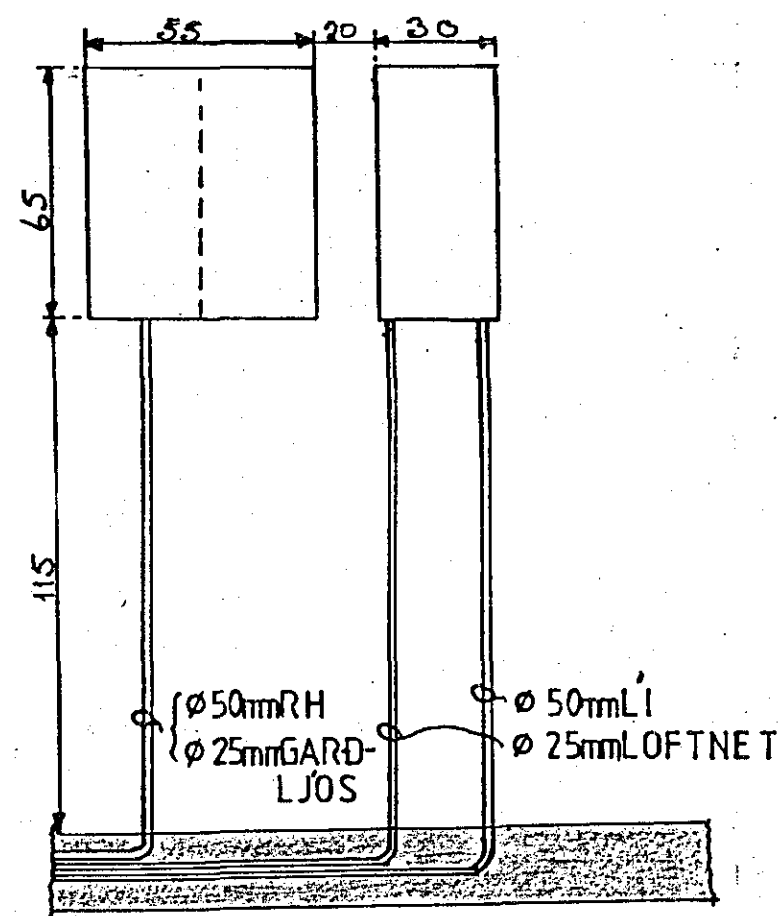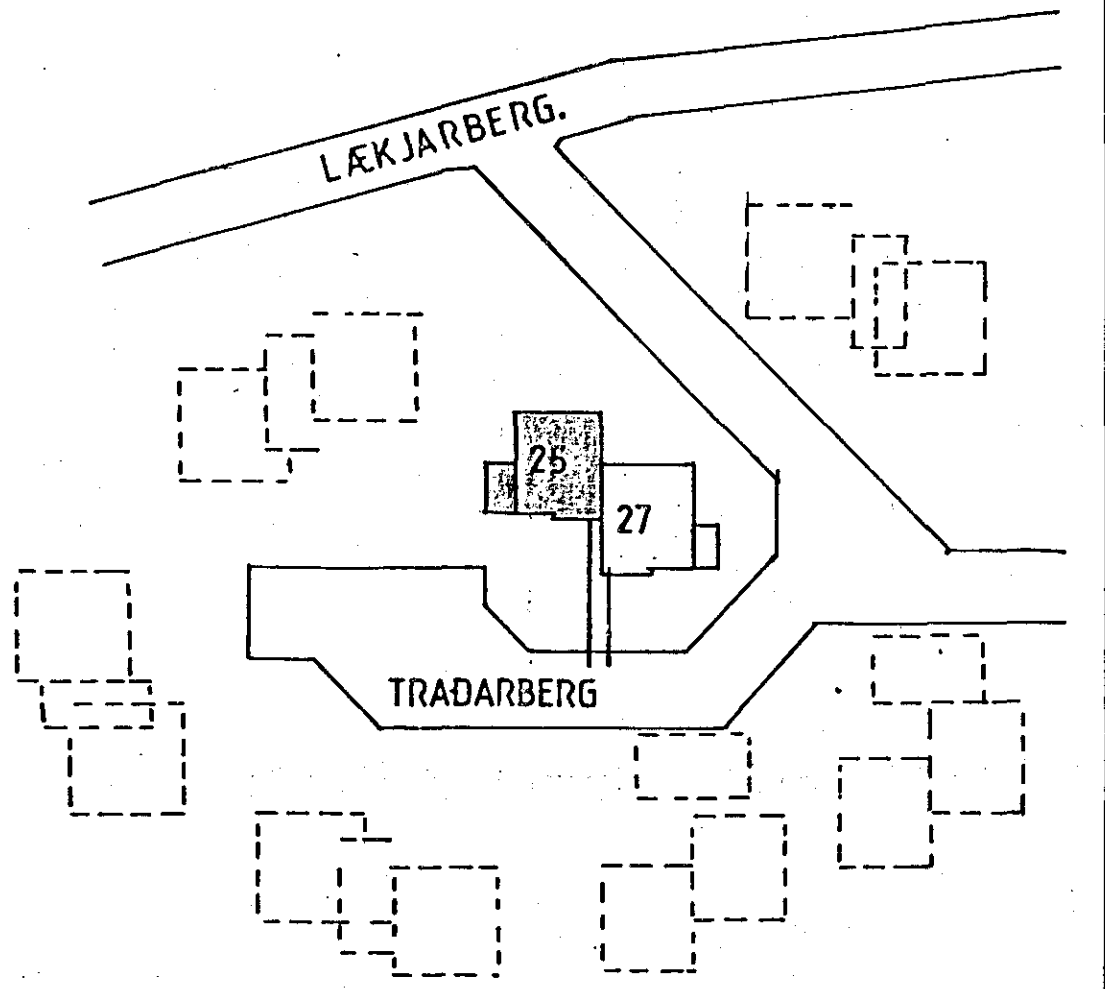

SNID A-A

SKÝRINGAR:
 HÆÐ ROFA SÉ 110CM
 — TENGLA SÉ 20CM
 RÖR SÉU 16mm
 VÍRIRÖRUM SÉ 3×1.5mm²
 F = BÆJARSÍMI
 L = LOFTNET
 D = DYRASÍMI
 H = HÁTALARAR

} NEMA ANNARS SÉ GETIÐ

Inntök samþykkt 24.11. 1989
 f.h. RAFVEITU HAFNARFJARÐAR
Albert Indriðinsson

HÚSVEITA TENGIST A T-FASA

UTG.	DAGS.	TEKN.	BREYTT	YFRF.	SAMP.	DAGS. 27-9-88	VERKNR.	GEYMSLUNR.	TEKN. NR.	NÆSTA TEKN. NR.	UTG.
							JÚLIUS JÓHANNESSON		TRADARBERG 25		
							RAFMAGNSTÆKNIFR.		HAFNARFIRÐI		
									SNID OG AFSTÖÐUMYND		